


DATE	
BY	
SURVEYED	
NOTED	
PLOTTED	
AREAS	
AREAS	
CHECKED	

DATE	
BY	
ORIGINAL	
SURVEY	
NOTE	
BOOK	
AREAS	
AREAS	
CHECKED	

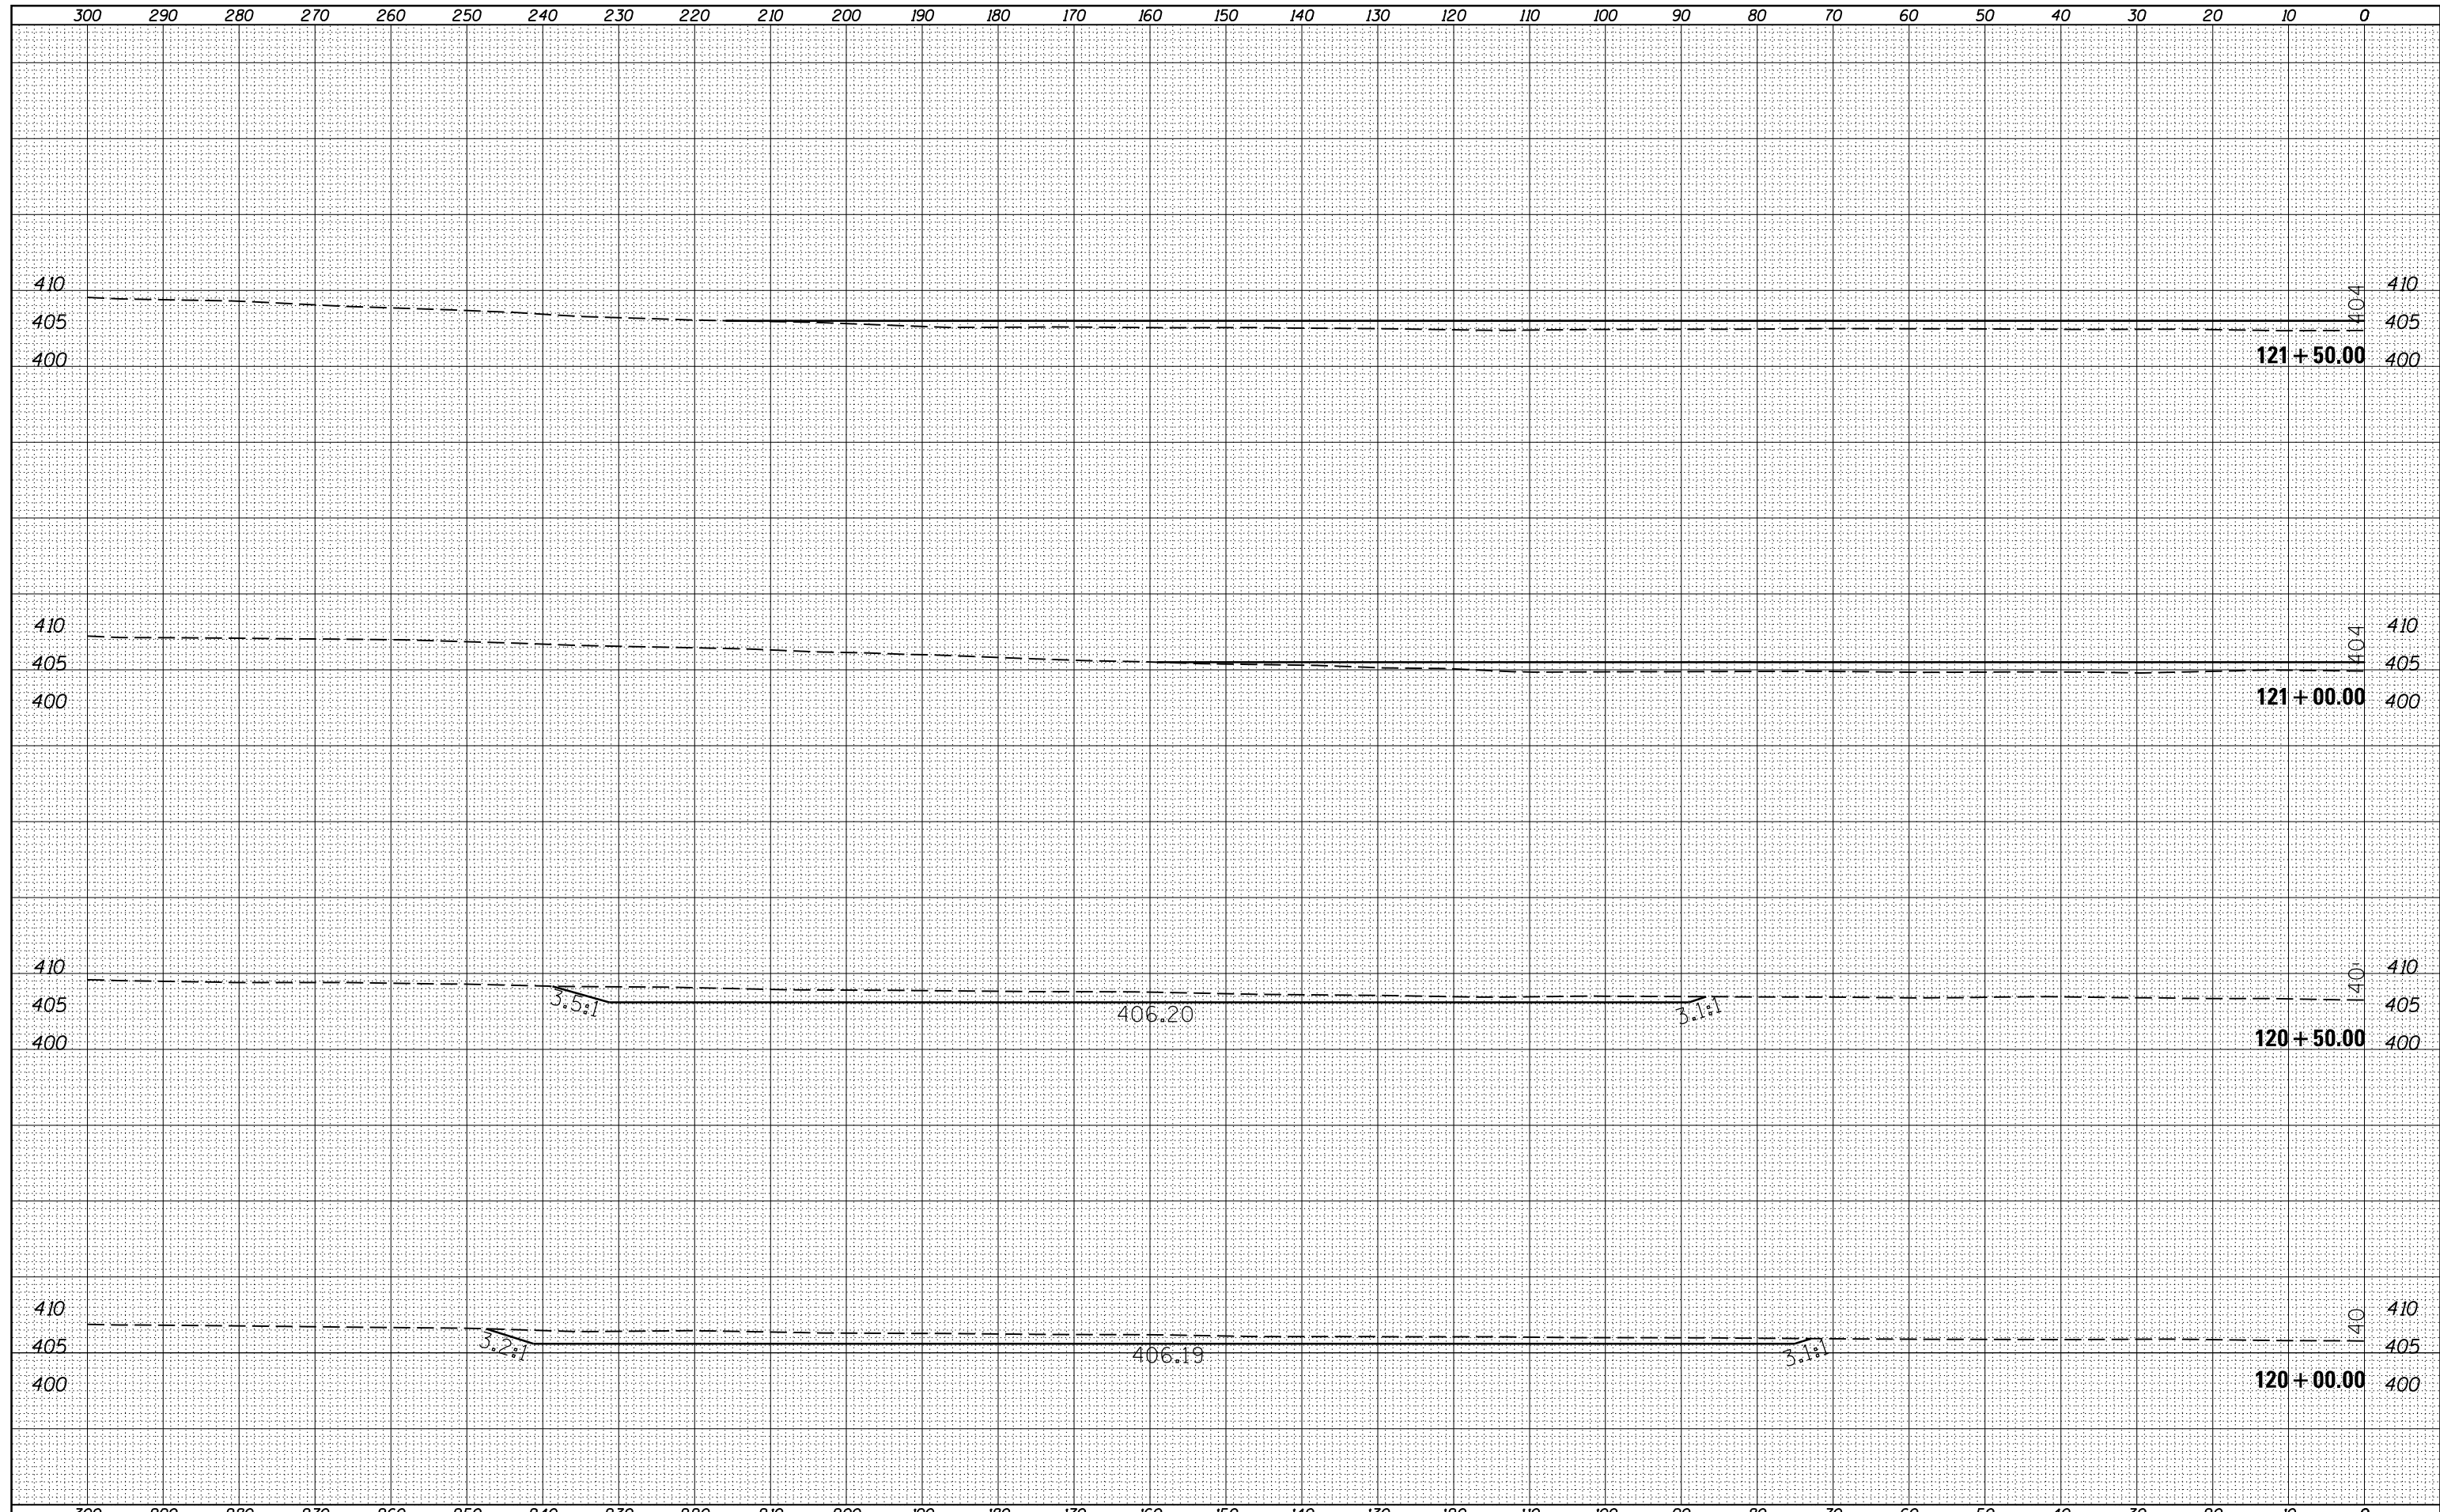

FILE NAME =
 c:\pw_work\pwork\lavenderba\d0277604\78278-sh

USER NAME = susers
 DESIGNED -
 DRAWN -
 PLOT SCALE = 20.0000' / in.
 PLOT DATE = 3/20/2012

REVISI-
 REVISI-
 REVISI-
 REVISI-

**STATE OF ILLINOIS
 DEPARTMENT OF TRANSPORTATION**

SCALE: SHEET OF SHEETS STA. 120+00.00 TO STA. 121+50.00

F.A.P. RTE. 853	SECTION .	COUNTY FRANKLIN	TOTAL SHEETS 86	SHEET NO. 55
ILLINOIS FED. AID PROJECT				CONTRACT NO. 78278