


600 590 580 570 560 550 540 530 520 510 500 490 480 470 460 450 440 430 420 410 400 390 380 370 360 350 340 330 320 310 300

FINAL SURVEY NOTE BOOK NO.	SURVEYED PLOTTED TEMPLATE AREAS CHECKED	BY	DATE

ORIGINAL SURVEY NOTE BOOK NO.	SURVEYED PLOTTED TEMPLATE AREAS CHECKED	BY	DATE

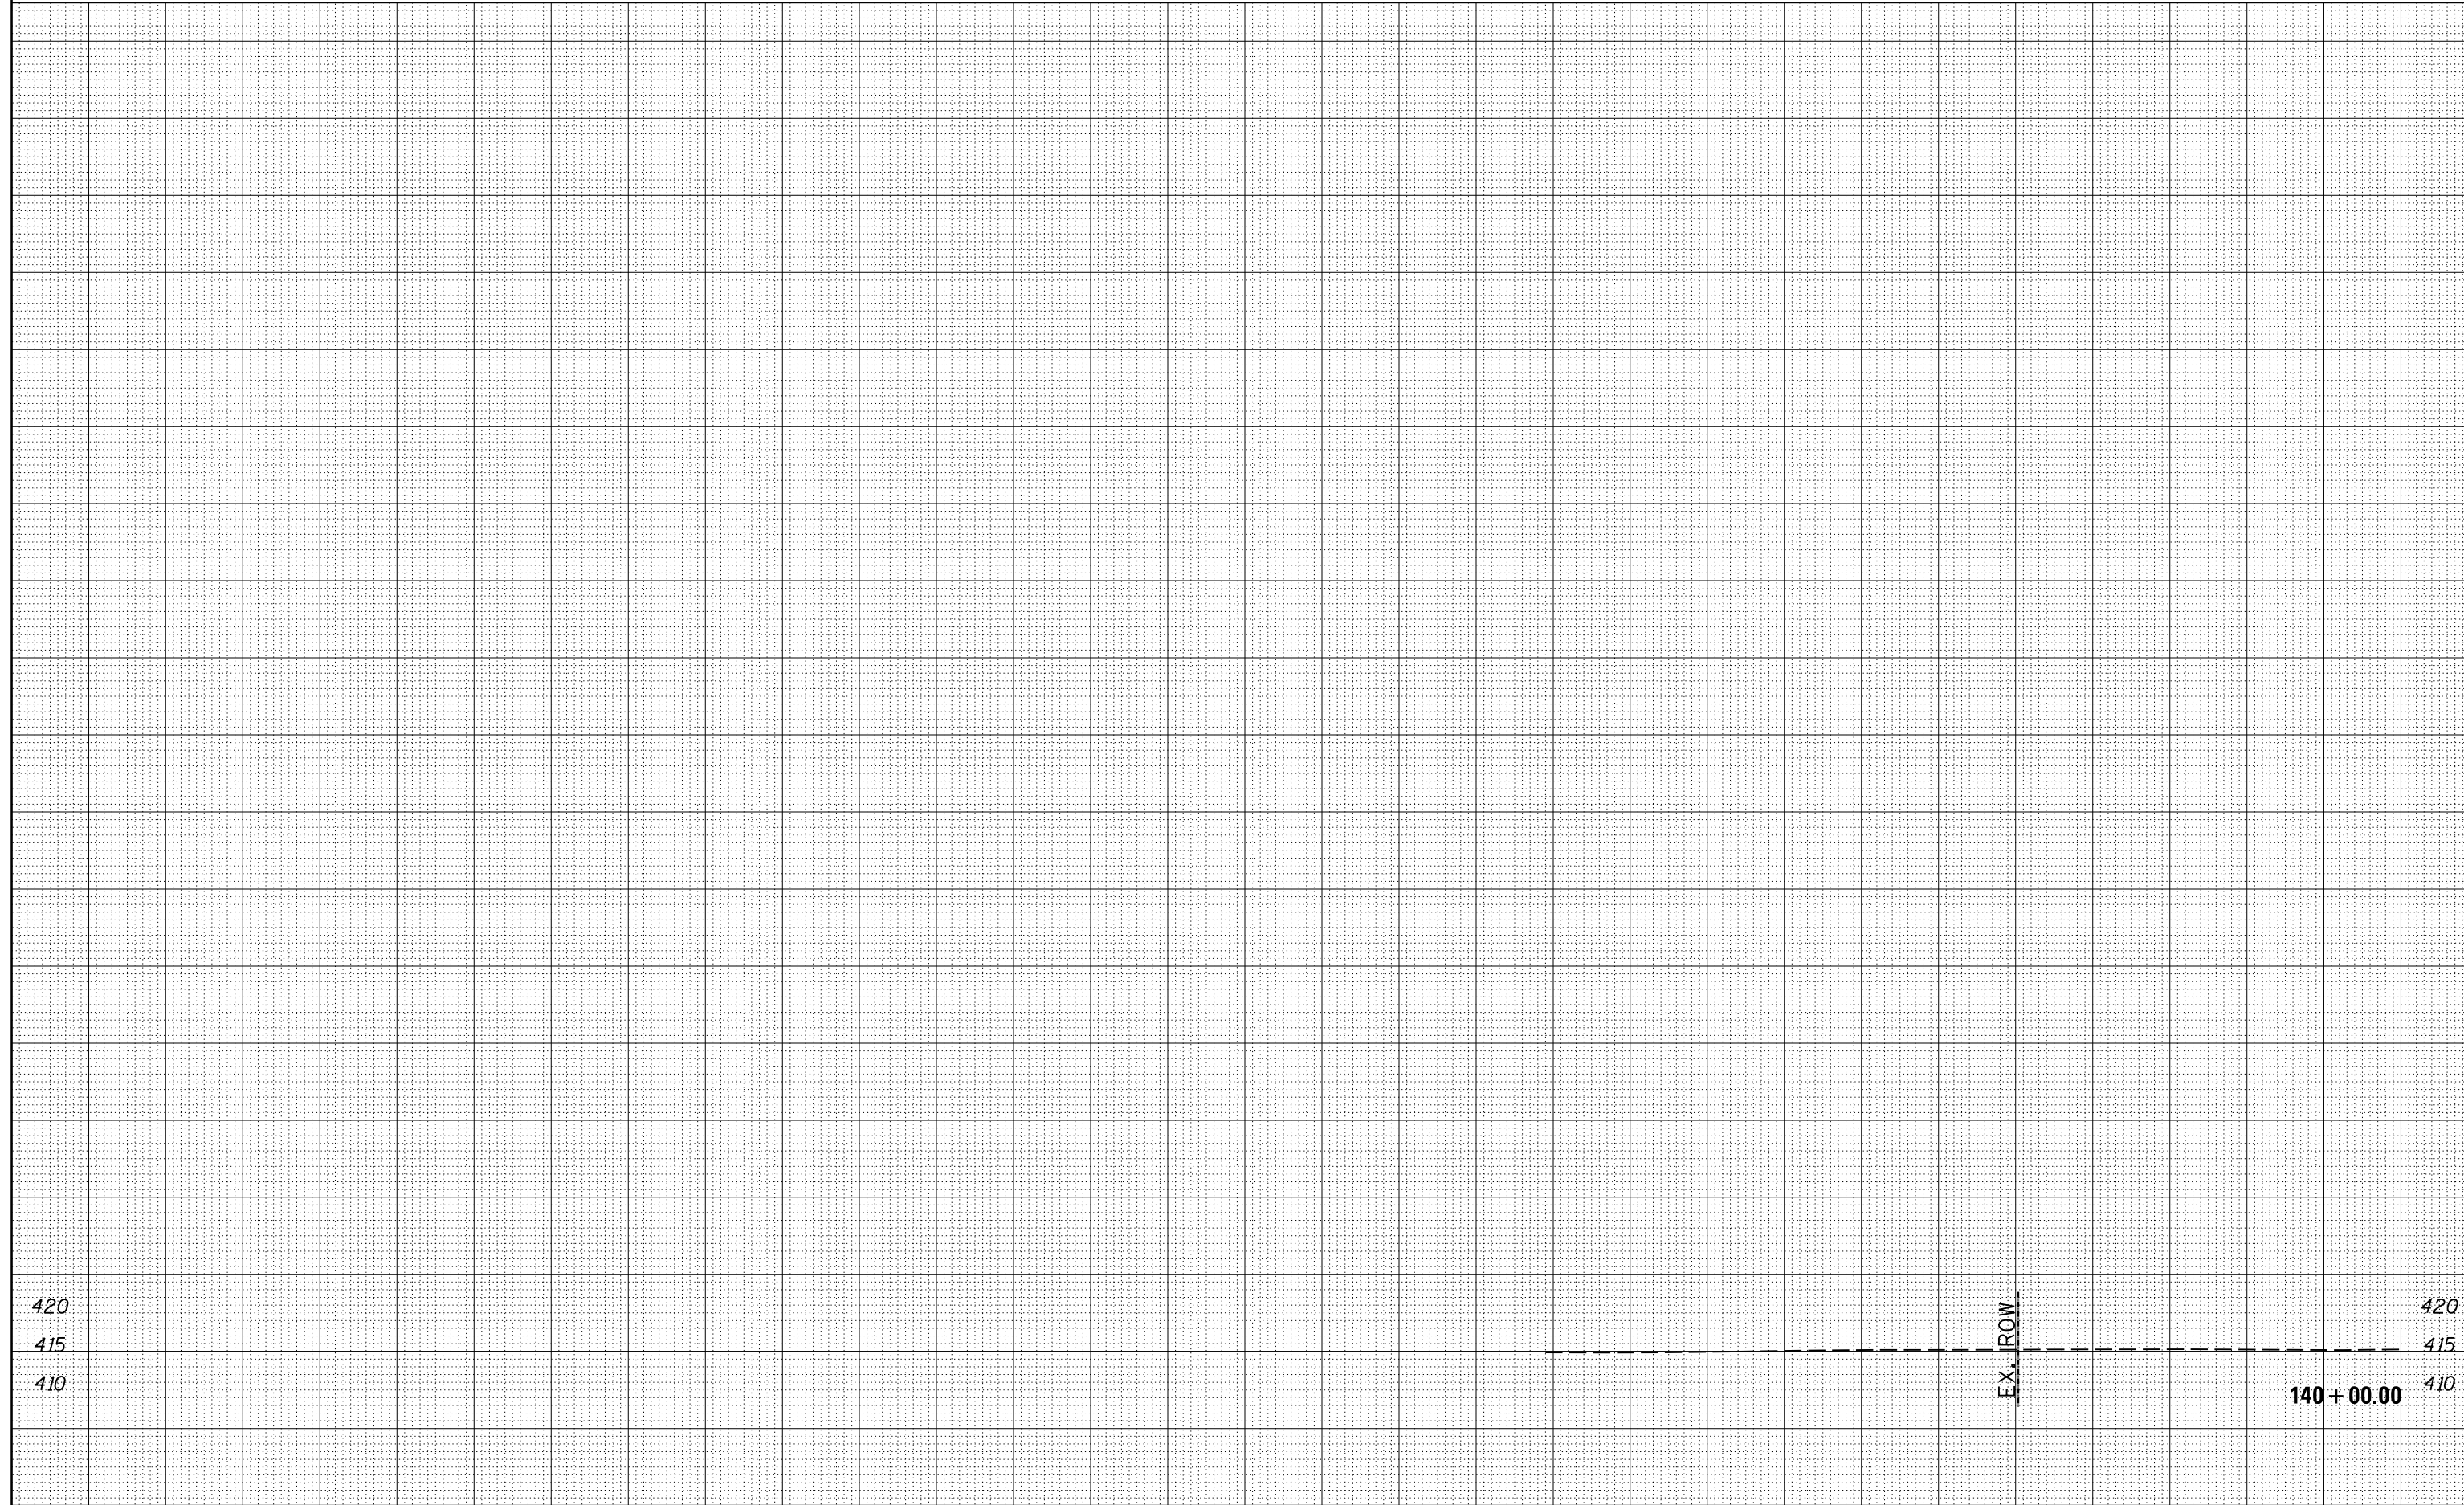

FILE NAME =	USER NAME = susers	DESIGNED -	REVISED -	<b>STATE OF ILLINOIS DEPARTMENT OF TRANSPORTATION</b>	SCALE: SHEET OF SHEETS STA. 140+00.00 TO STA. 140+00.00	F.A.P. RTE.	SECTION	COUNTY	TOTAL SHEETS	SHEET NO.	
es:\pw_work\pwidot\lavenderba\d0277604\78278-sh		DRAWN -	REVISED -			853	•	FRANKLIN	86	86	
PLOT SCALE = 20.0000' / in.		CHECKED -	REVISED -			CONTRACT NO. 78278					
PLOT DATE = 3/20/2012		DATE -	REVISED -			ILLINOIS FED. AID PROJECT • D9 WETLAND SUGAR CAMP 2011-1					