



TEMPORARY RAMP & SAFETY EDGE DETAILS

NOT TO SCALE

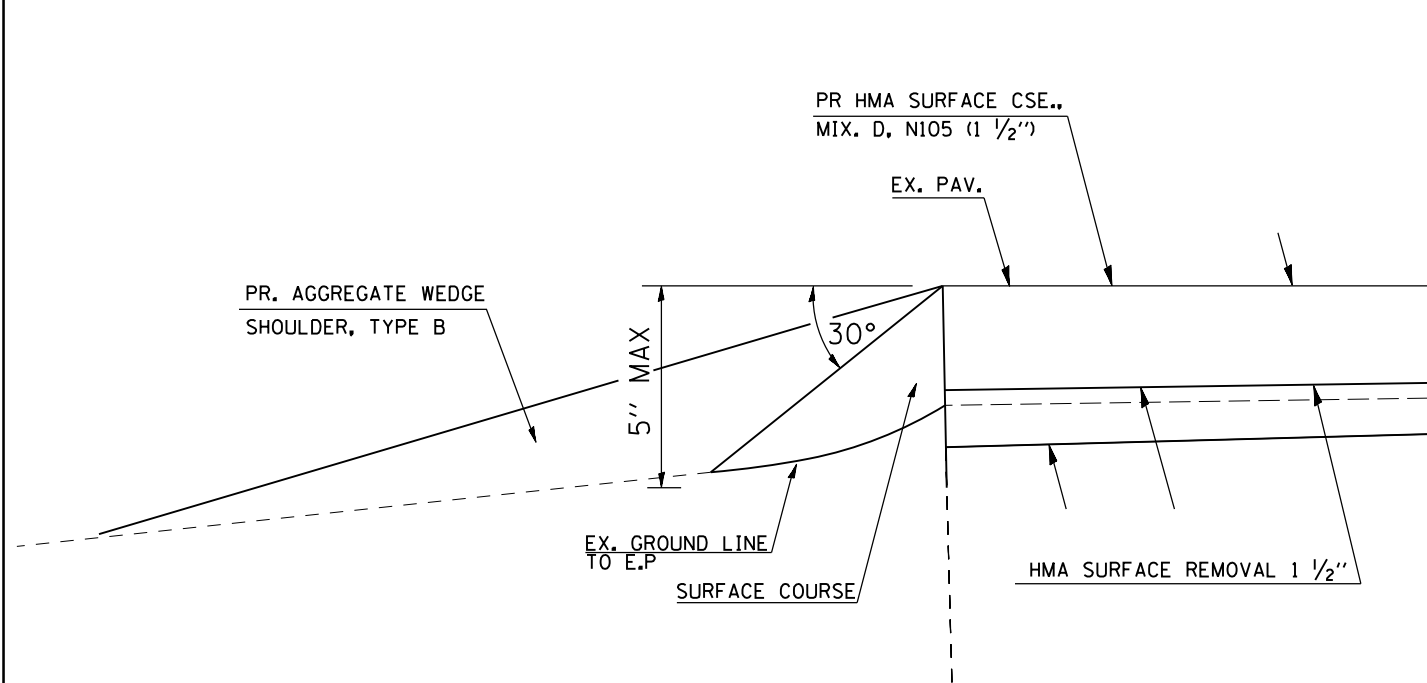

TO BE USED:

- LOCATION 1
THROUGHOUT PROJECT EXCEPT WHERE
GUTTER OR HMA SHOULDER IS PRESENT
- LOCATION 3
THROUGHOUT PROJECT EXCEPT WHERE
SIDE ROADS OR ENTRANCES ARE PRESENT

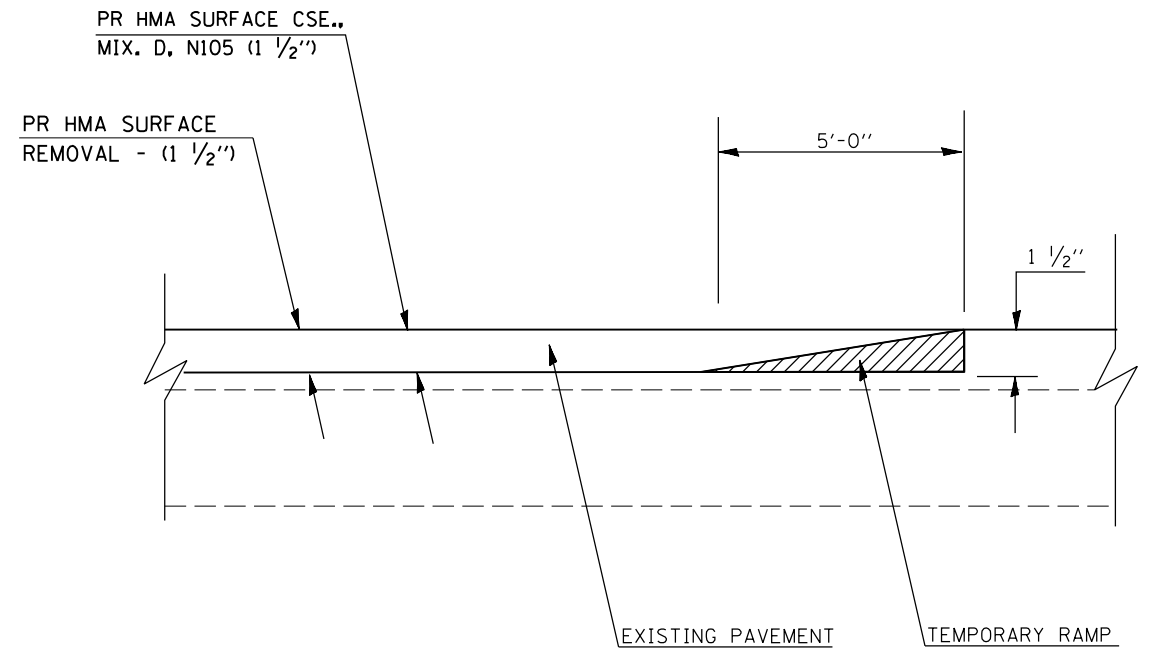

TO BE USED:

- LOCATION 1
STA 313+56 TO STA 313+76
STA 1+06 TO STA 1+26
STA 17+99 TO STA 18+19
STA 322+34 TO STA 322+14
- LOCATION 2
STA 1229+00 TO STA 1229+05
STA 1262+48 TO STA 1262+53
- LOCATION 3
STA 190+00 TO STA 190+05
STA 272+06.372 TO STA 272+11.372
STA 273+58.6 TO STA 273+63.6
STA 281+01.9 TO STA 281+06.9
STA 283+45.09 TO STA 283+50.09
STA 498+60.38 TO STA 498+65.8

FILE NAME =	USER NAME = \$USER\$	DESIGNED -	REVISED -
et:\pwork\pwork\lavenderba\d0302467\78292-sht-plen.dgn		DRAWN -	REVISED -
	PLOT SCALE = 100.0000' / in.	CHECKED -	REVISED -
	PLOT DATE = 3/22/2012	DATE -	REVISED -

**STATE OF ILLINOIS
DEPARTMENT OF TRANSPORTATION**

TEMPORARY RAMP & SAFETY EDGE DETAIL

SCALE: SHEET OF SHEETS STA. TO STA.

*FAP 42/FAU 9668/9669		*PERRY & JACKSON	
F.A. RTE.	SECTION	COUNTY	TOTAL SHEETS
	(8,103) RS-2; (12-2) RS-1		19
			SHEET NO. 15
CONTRACT NO. 78292			
ILLINOIS FED. AID PROJECT			