
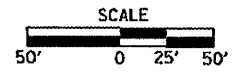


REMOVAL

LEGEND


- PAVEMENT REMOVAL
- PAVED SHOULDER REMOVAL

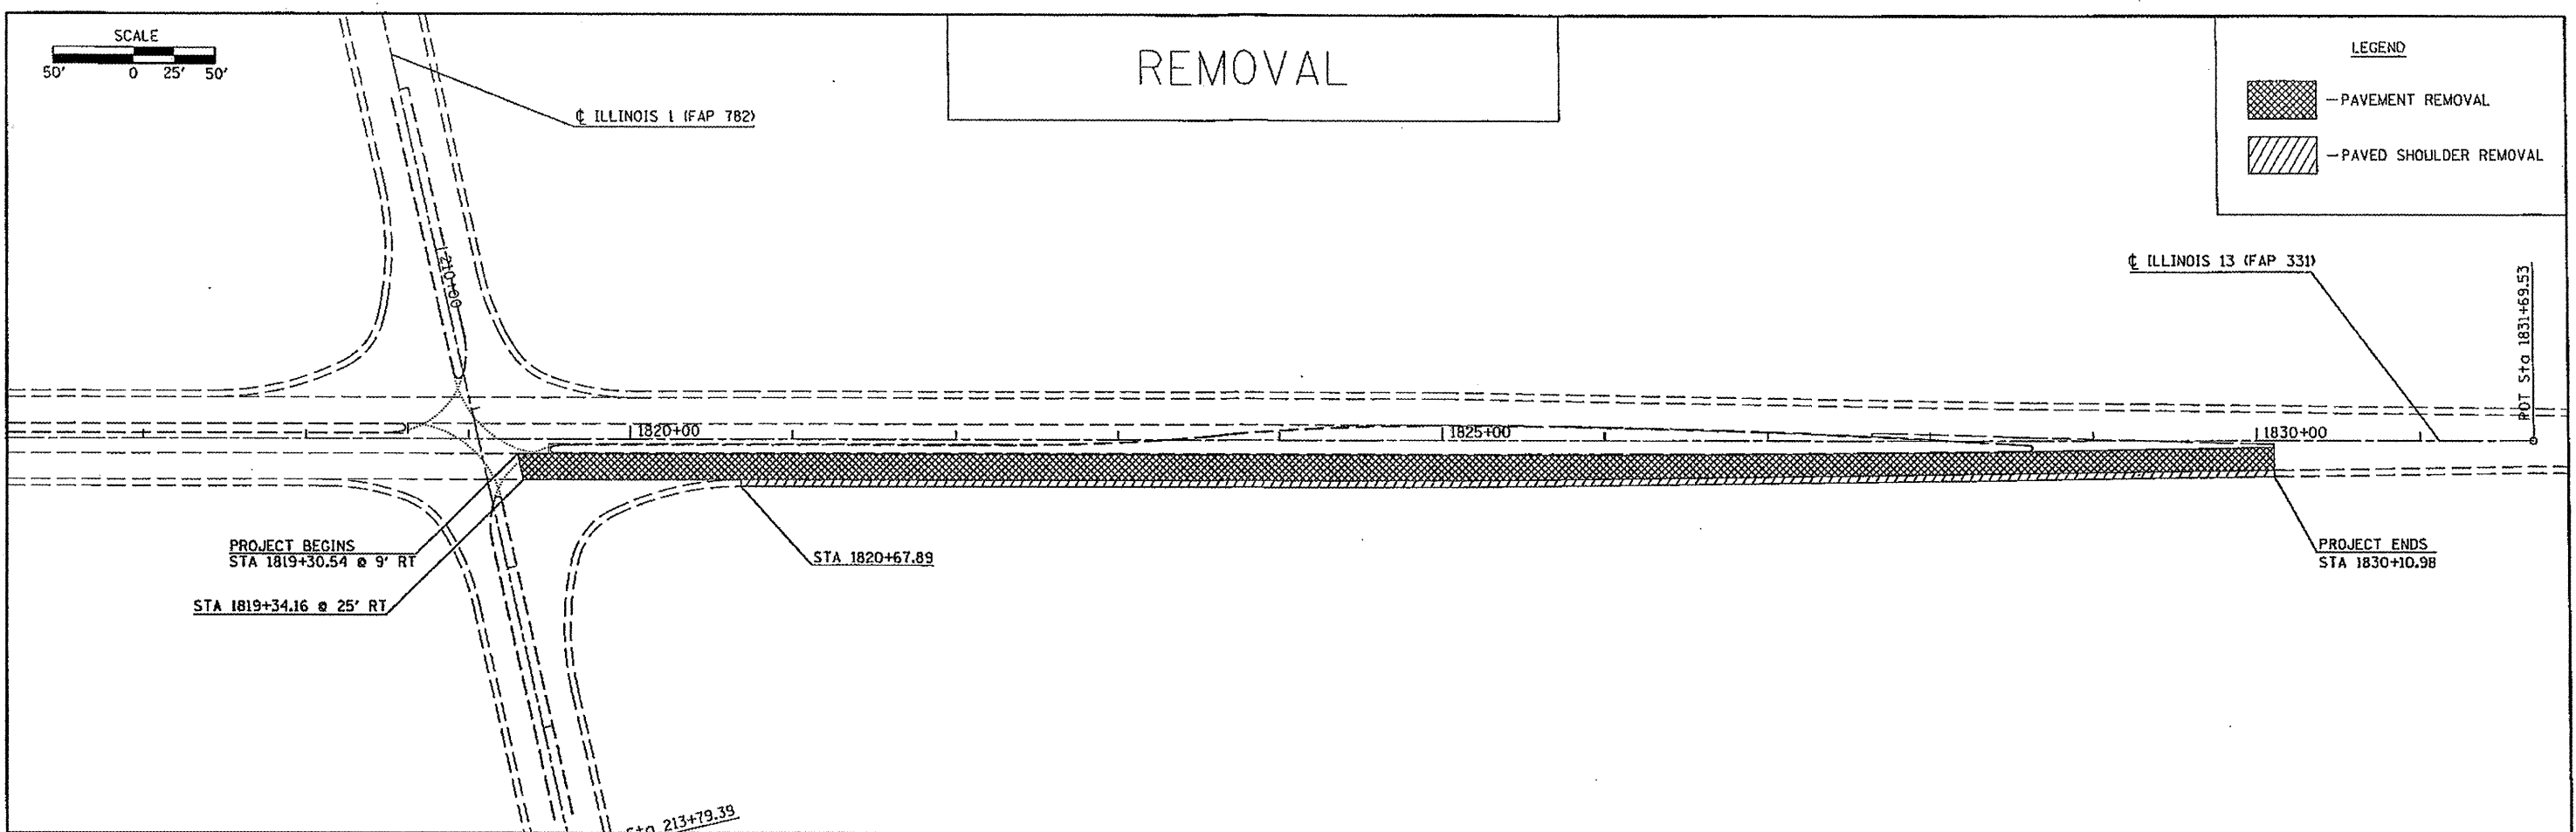

CONSTRUCTION

LEGEND

- PORTLAND CEMENT CONCRETE PAVEMENT 10 1/2" (JOINTED)
- STABILIZED SUB-BASE 4"
- SUB-BASE GRANULAR MATERIAL, TYPE A 12"
- PORTLAND CEMENT CONCRETE SHOULDERS
- SUB-BASE GRANULAR MATERIAL, TYPE C
- SUB-BASE GRANULAR MATERIAL, TYPE A 12"

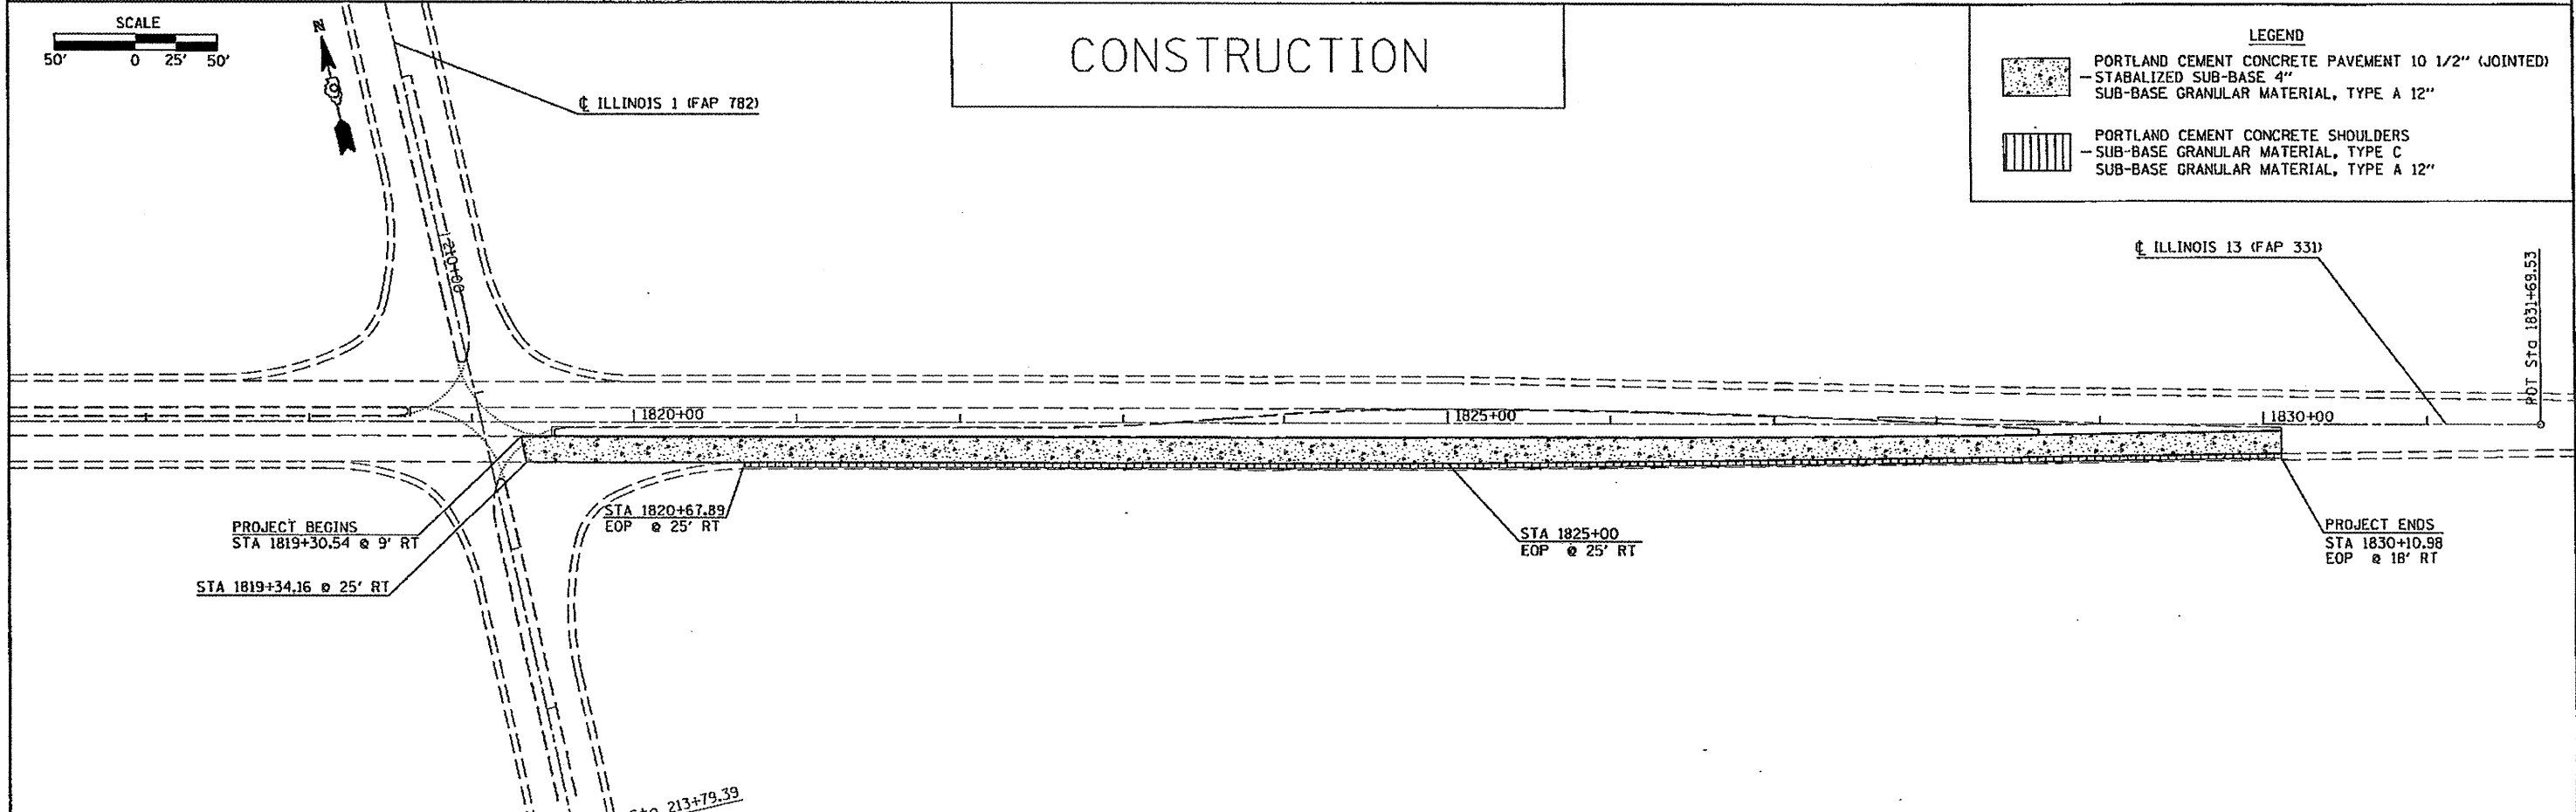

FILE NAME =	USER NAME = greenlessm	DESIGNED -	REVISED -
c:\pwork\pavdot\greenlessm\083081817299-shr-plot.dgn		DRAWN -	REVISED -
	PLOT SCALE = 100.0000 / 1 in.	CHECKED -	REVISED -
	PLOT DATE = 3/19/2012	DATE -	REVISED -

DESIGNED -	REVISED -
DRAWN -	REVISED -
CHECKED -	REVISED -
DATE -	REVISED -

**STATE OF ILLINOIS
DEPARTMENT OF TRANSPORTATION**

REMOVAL / CONSTRUCTION SHEET

SCALE: SHEET OF SHEETS STA. TO STA.

F.A.P. RTE.	SECTION	COUNTY	TOTAL SHEETS	SHEET NO.
331	09 CM PAVEMENT REPAIR 2013-1	GALLATIN	7	7
CONTRACT NO. 78299				
ILLINOIS FED. AID PROJECT				