


LOCATION #1  
 US 51  
 JACKSON CO.

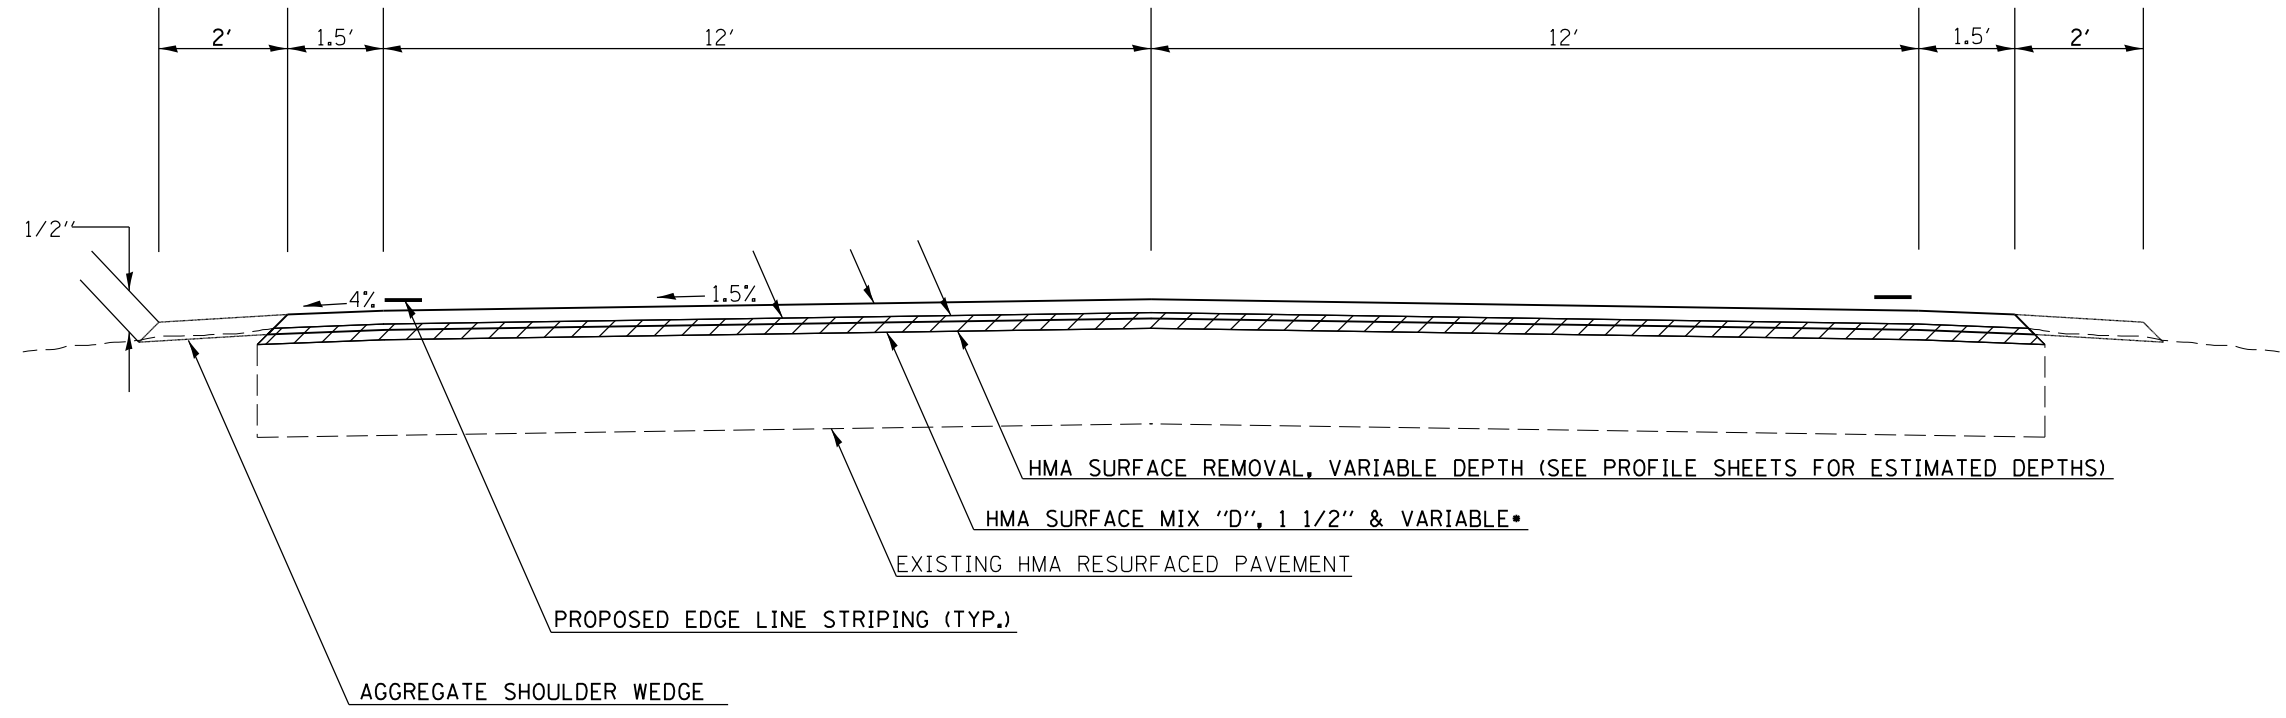

TO BE USED:  
 STA. 1+00 TO STA. 9+50

STATIONING DOES NOT REFLECT ACTUAL STAMPED STATIONING OF US 51.  
 THE CENTER OF THE SOUTH ENTRANCE OF TOM'S PLACE SHOULD BE USED AS STATION 0+00.

•THICKNESS VARIES FROM STA. 3+25 TO STA. 3+75 AND STA. 6+50 TO STA. 7+00  
 SEE PAVEMENT AND SHOULDER SCHEDULE

FILE NAME =	USER NAME = \$USER\$	DESIGNED -	REVISED -	<b>STATE OF ILLINOIS DEPARTMENT OF TRANSPORTATION</b>	<b>TYPICAL SECTION</b>			F.A.P. RTE.	SECTION	COUNTY	TOTAL SHEETS	SHEET NO.
et:\pwork\pwork\kellykd\0294597\78302-shb-typ-sch-ties.dgn		DRAWN -	REVISED -					322	•	JACKSON	16	7
	PLOT SCALE = 100.0000' / 1in.	CHECKED -	REVISED -		SCALE: SHEET OF SHEETS STA. TO STA.			CONTRACT NO. 78302				
	PLOT DATE = 3/23/2012	DATE -	REVISED -		ILLINOIS FED. AID PROJECT							