


LEGEND

- TYPE I/TYPE 2 BARRICADE WITH FLASHER
- DRUM WITH FLASHER
- FLAGGER
- TEMPORARY PVT MK LINE 4 (DOUBLE YELLOW)
- TYPE III BARRICADE WITH 2 FLASHERS
- ARROW BOARD
- WORK AREA


NOTE: USE STANDARD 701501 WHEN WORKING ON SIDE ROADS. MAINTAIN 2-WAY TRAFFIC OVERNIGHT.

NOTE: USE STANDARD 701501 WHEN WORKING ON SIDE ROADS. MAINTAIN 2-WAY TRAFFIC OVERNIGHT.

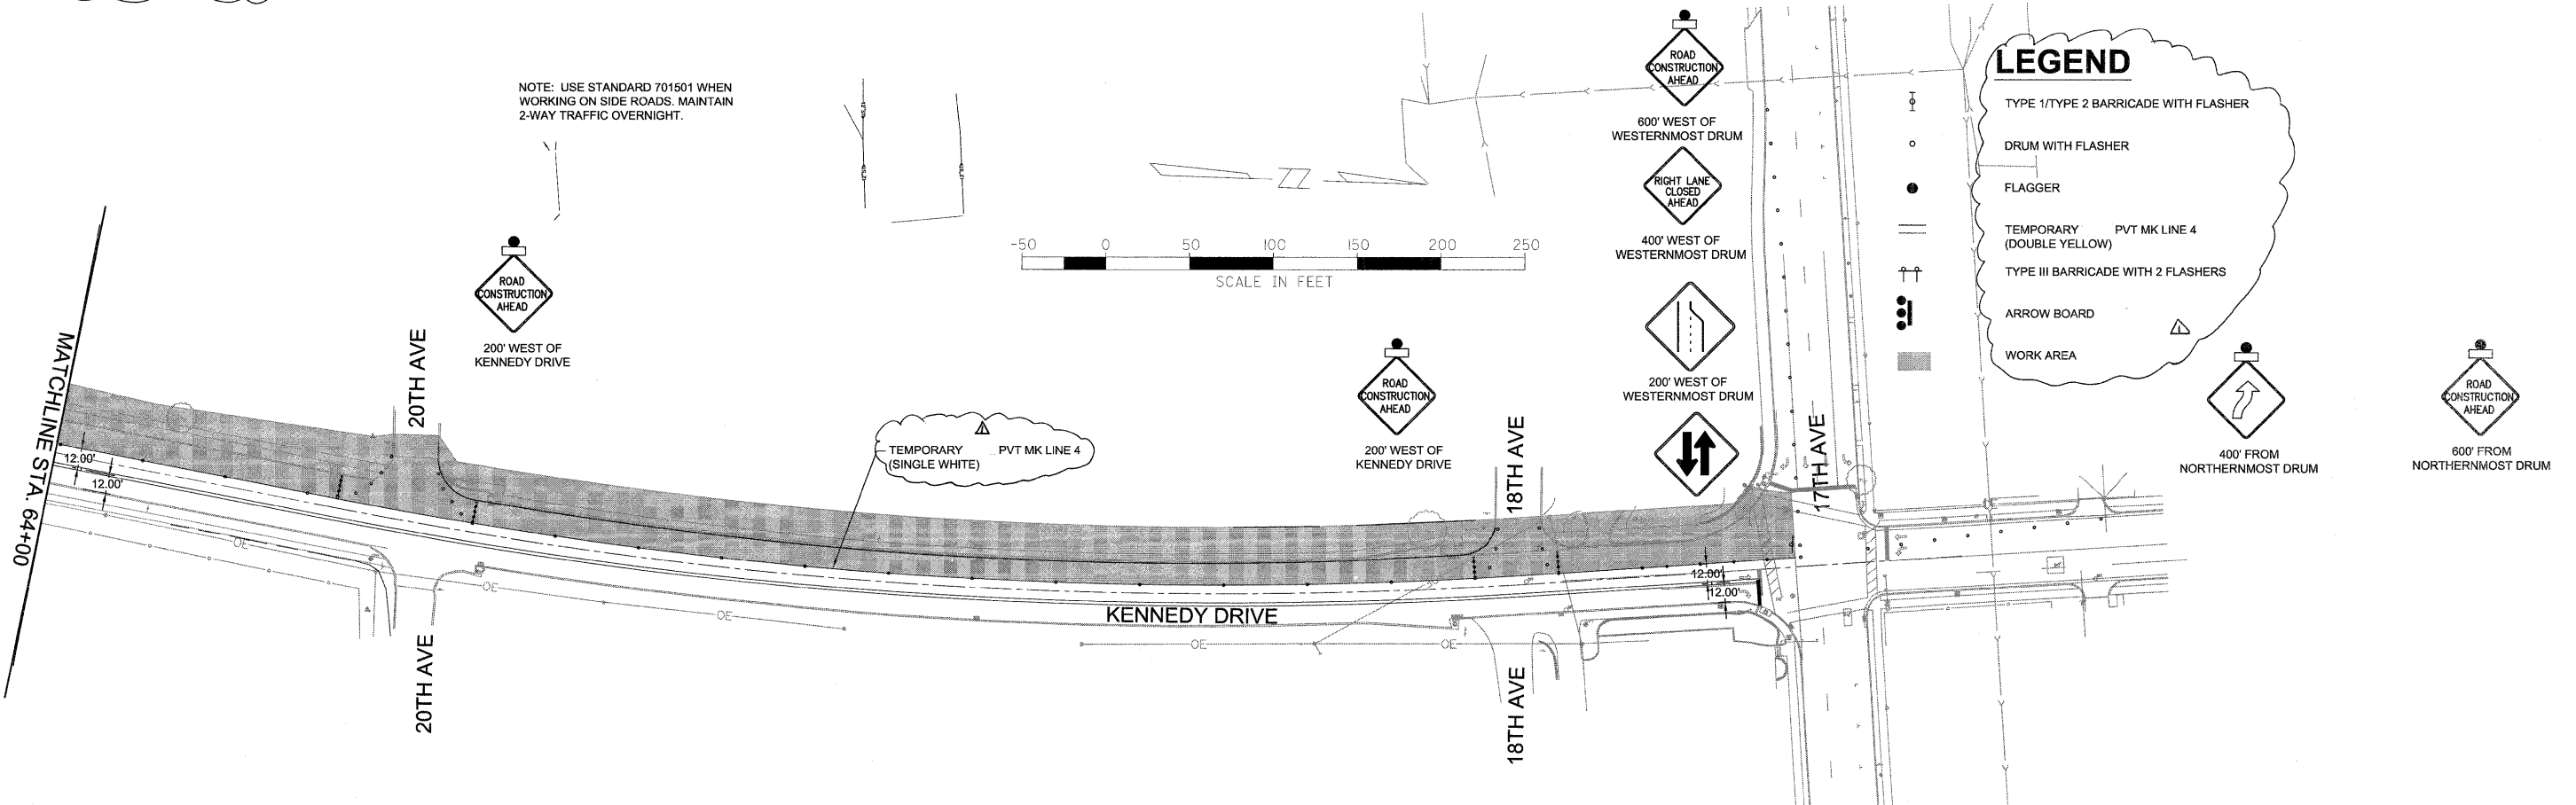

LEGEND

- TYPE I/TYPE 2 BARRICADE WITH FLASHER
- DRUM WITH FLASHER
- FLAGGER
- TEMPORARY PVT MK LINE 4 (DOUBLE YELLOW)
- TYPE III BARRICADE WITH 2 FLASHERS
- ARROW BOARD
- WORK AREA

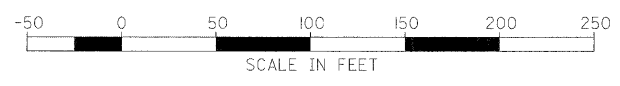

FILE NAME =
P:\Projects\M0\3113710\DWG

USER NAME = LJJ
PLOT SCALE = 50:0.0000 ' / IN.
PLOT DATE = 3/19/2012

DESIGNED - PRL
DRAWN - PRL
CHECKED - PRL
DATE - 17APR2012

REVISED - 6-5-12
REVISED -
REVISED -
REVISED -

STATE OF ILLINOIS
DEPARTMENT OF TRANSPORTATION

TRAFFIC CONTROL
STAGE 2

SCALE: SHEET 8 OF 23 SHEETS STA. TO STA.

F.A.U. RTE.	SECTION	COUNTY	TOTAL SHEETS	SHEET NO.
5849	II-00151-00-RS	ROCK ISLAND	75	38
CONTRACT NO. 85558				
ILLINOIS FED. AID PROJECT				