
 

 



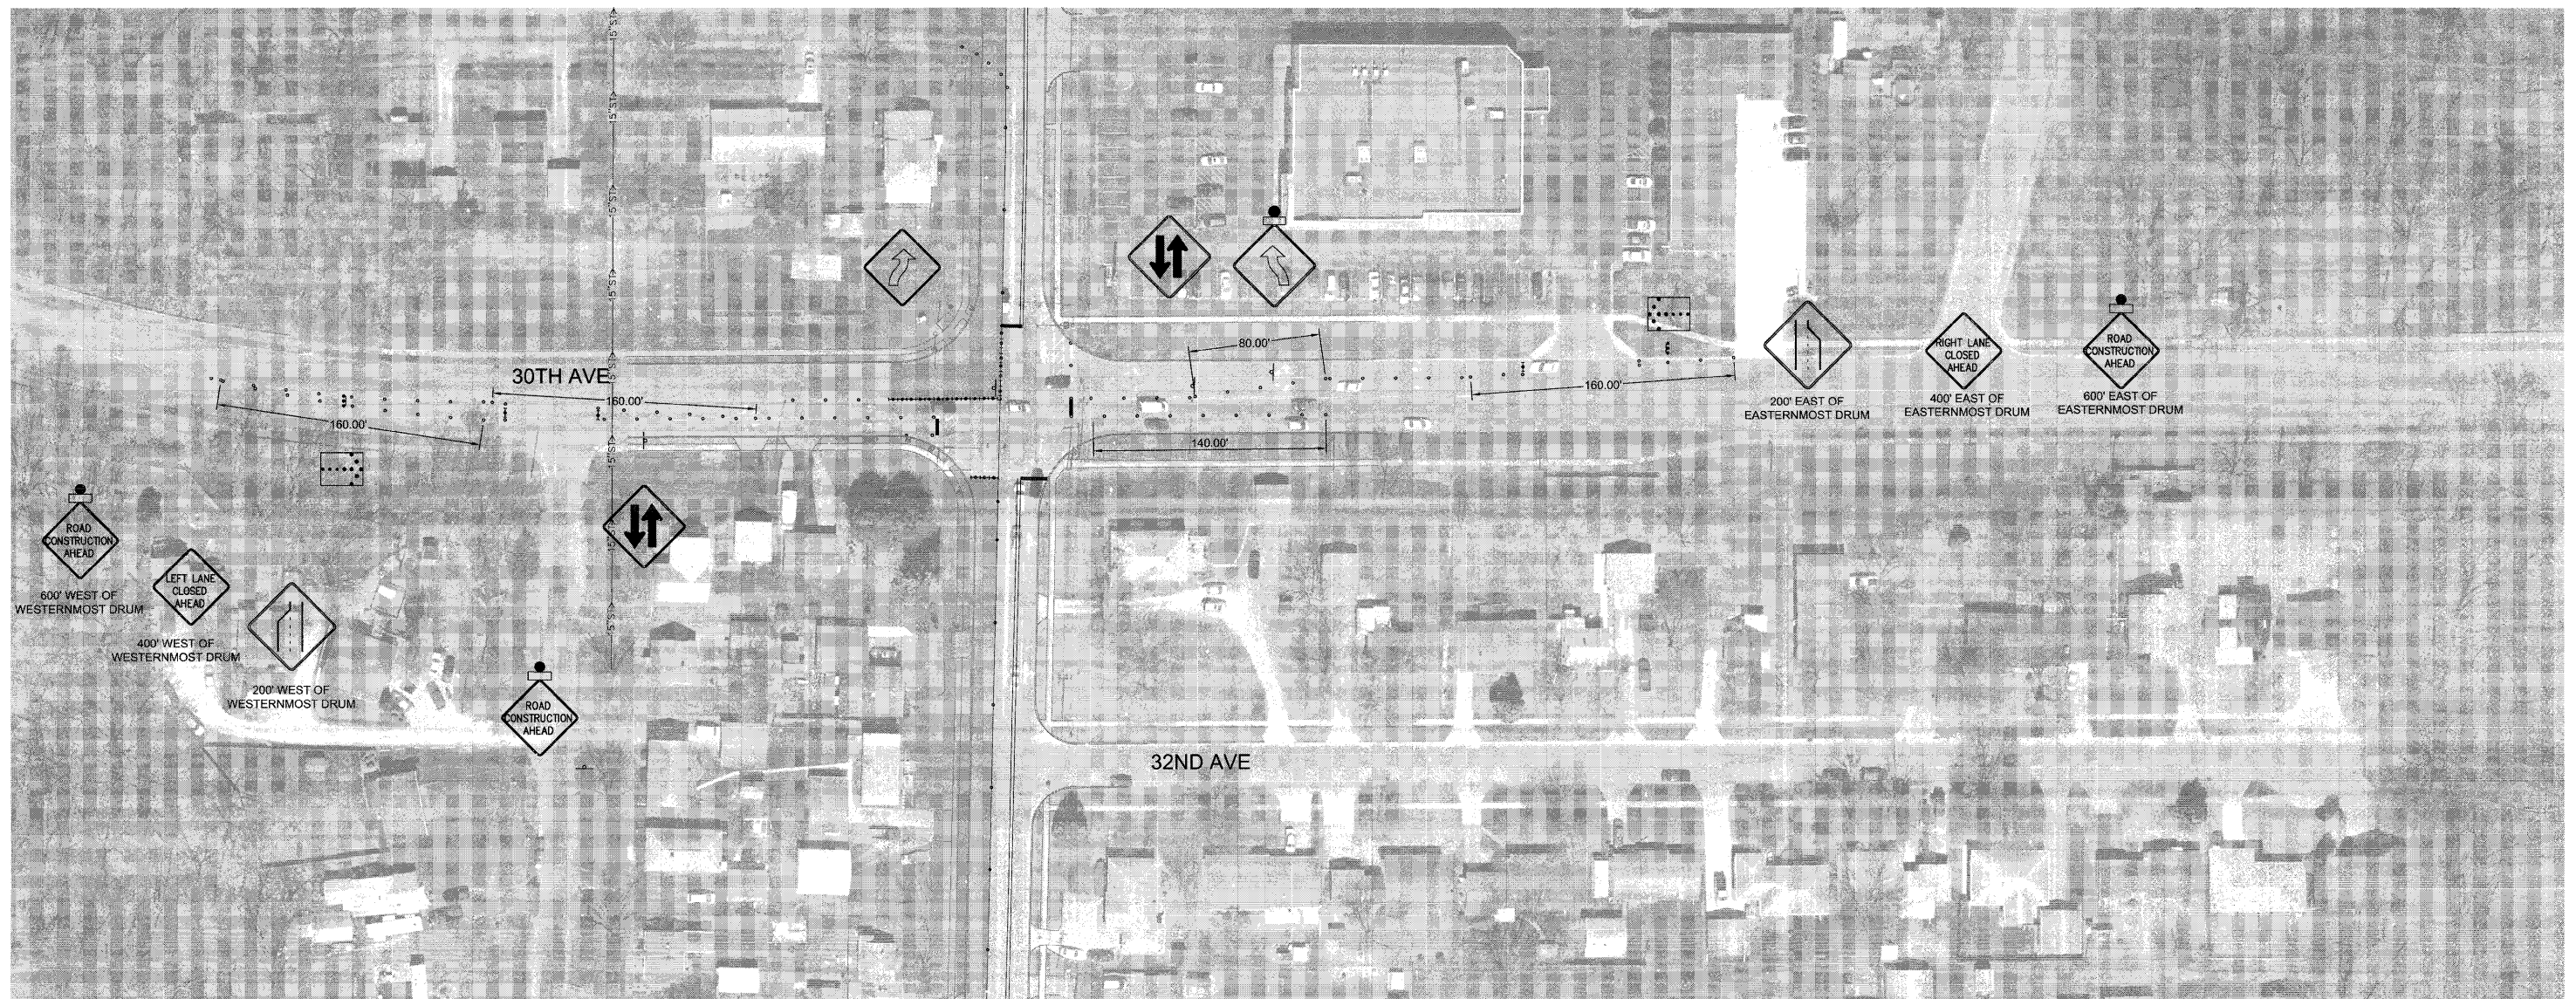


LEGEND


-  TYPE 1/TYPE 2 BARRICADE WITH FLASHER
-  DRUM WITH FLASHER
-  FLAGGER
-  TEMPORARY PVT MK LINE 4 (DOUBLE YELLOW)
-  TYPE III BARRICADE WITH 2 FLASHERS
-  ARROW BOARD
-  WORK AREA



FILE NAME = P:\Projects\M0\3113710\DWG

USER NAME = LJJ
 PLOT SCALE = 500.0000' / IN.
 PLOT DATE = 3/19/2012

DESIGNED -- PRL
 DRAWN -- PRL
 CHECKED -- PRL
 DATE -- 17APR2012

REVISED --  6-5-12
 REVISED --
 REVISED --
 REVISED --

STATE OF ILLINOIS
 DEPARTMENT OF TRANSPORTATION

TRAFFIC CONTROL
 STAGE 2B
 SCALE: SHEET 10 OF 23 SHEETS STA. TO STA.

F.A.U. RTE.	SECTION	COUNTY	TOTAL SHEETS	SHEET NO.
5849	II-00151-00-RS	ROCK ISLAND	75	40
CONTRACT NO. 85558				
ILLINOIS FED. AID PROJECT				