






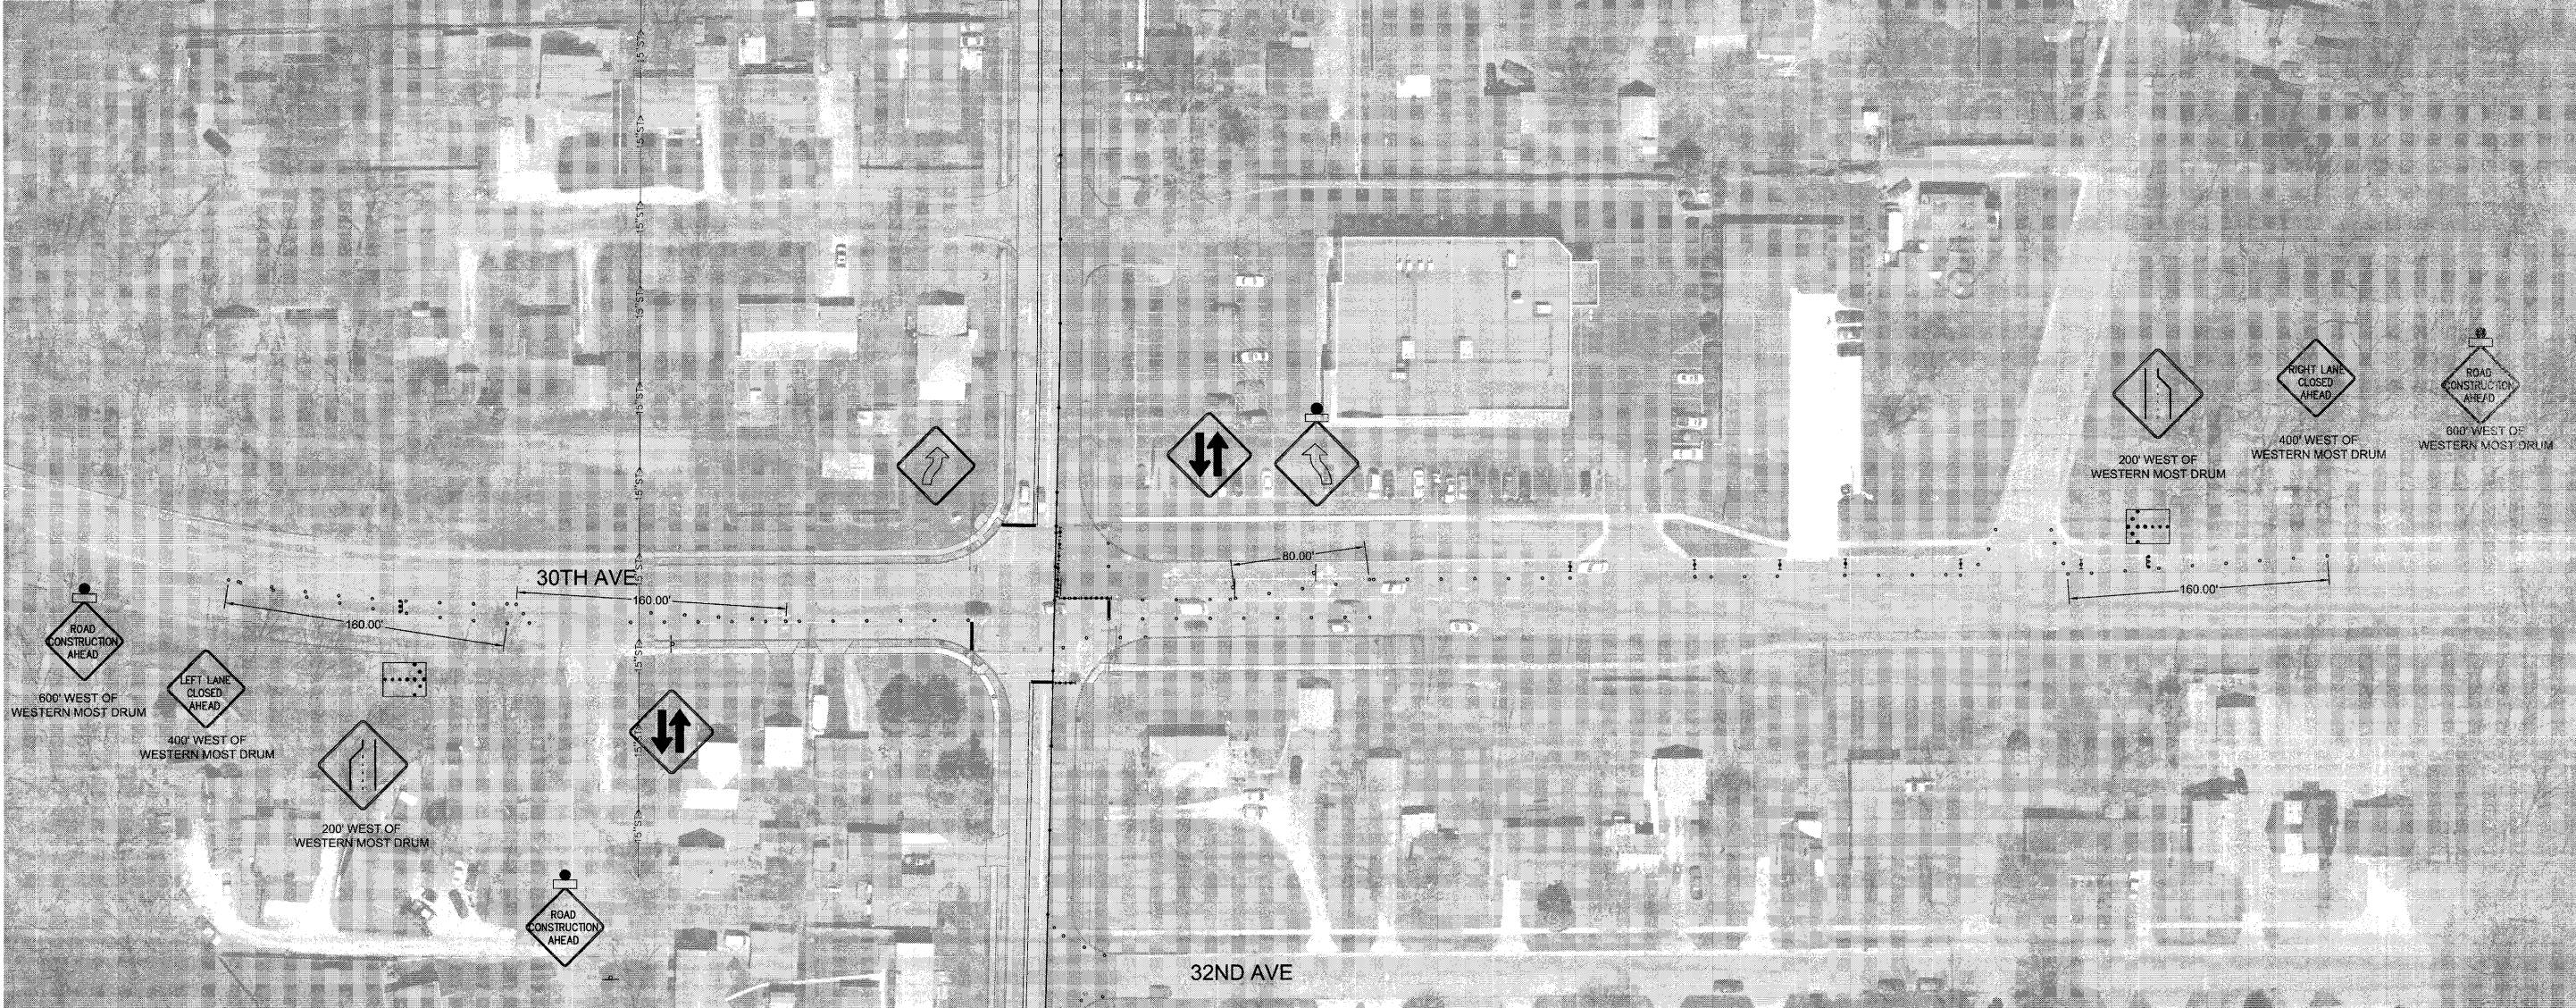



LEGEND

-  TYPE 1/TYPE 2 BARRICADE WITH FLASHER
-  DRUM WITH FLASHER
-  FLAGGER
-  TEMPORARY PVT MK LINE 4 (DOUBLE YELLOW)
-  TYPE III BARRICADE WITH 2 FLASHERS
-  ARROW BOARD
-  WORK AREA

NOTE: USE STANDARD 701501 WHEN WORKING ON SIDE ROADS. MAINTAIN 2-WAY TRAFFIC OVERNIGHT.



FILE NAME = P:\Projects\MD\3113710\DWg	USER NAME = LJJ	DESIGNED -- PRL	REVISED --  6-5-12	STATE OF ILLINOIS DEPARTMENT OF TRANSPORTATION	TRAFFIC CONTROL STAGE 3B			F.A.U. RTE. 5849	SECTION II-00151-00-RS	COUNTY ROCK ISLAND	TOTAL SHEETS 75	SHEET NO. 46	
	PLOT SCALE = 50:1.0000 ' / IN.	CHECKED -- PRL	REVISED --		SCALE: SHEET 16 OF 23 SHEETS STA. TO STA.			CONTRACT NO. 85558					
	PLOT DATE = 3/19/2012	DATE -- 17APR2012	REVISED --		ILLINOIS FED. AID PROJECT								