


 
 






LEGEND

-  TYPE 1/TYPE 2 BARRICADE WITH FLASHER
-  DRUM WITH FLASHER
-  FLAGGER
-  TEMPORARY PVT MK LINE 4 (DOUBLE YELLOW)
-  TYPE III BARRICADE WITH 2 FLASHERS
-  ARROW BOARD
-  WORK AREA

NOTE: USE STANDARD 701501 WHEN WORKING ON SIDE ROADS. MAINTAIN 2-WAY TRAFFIC OVERNIGHT.

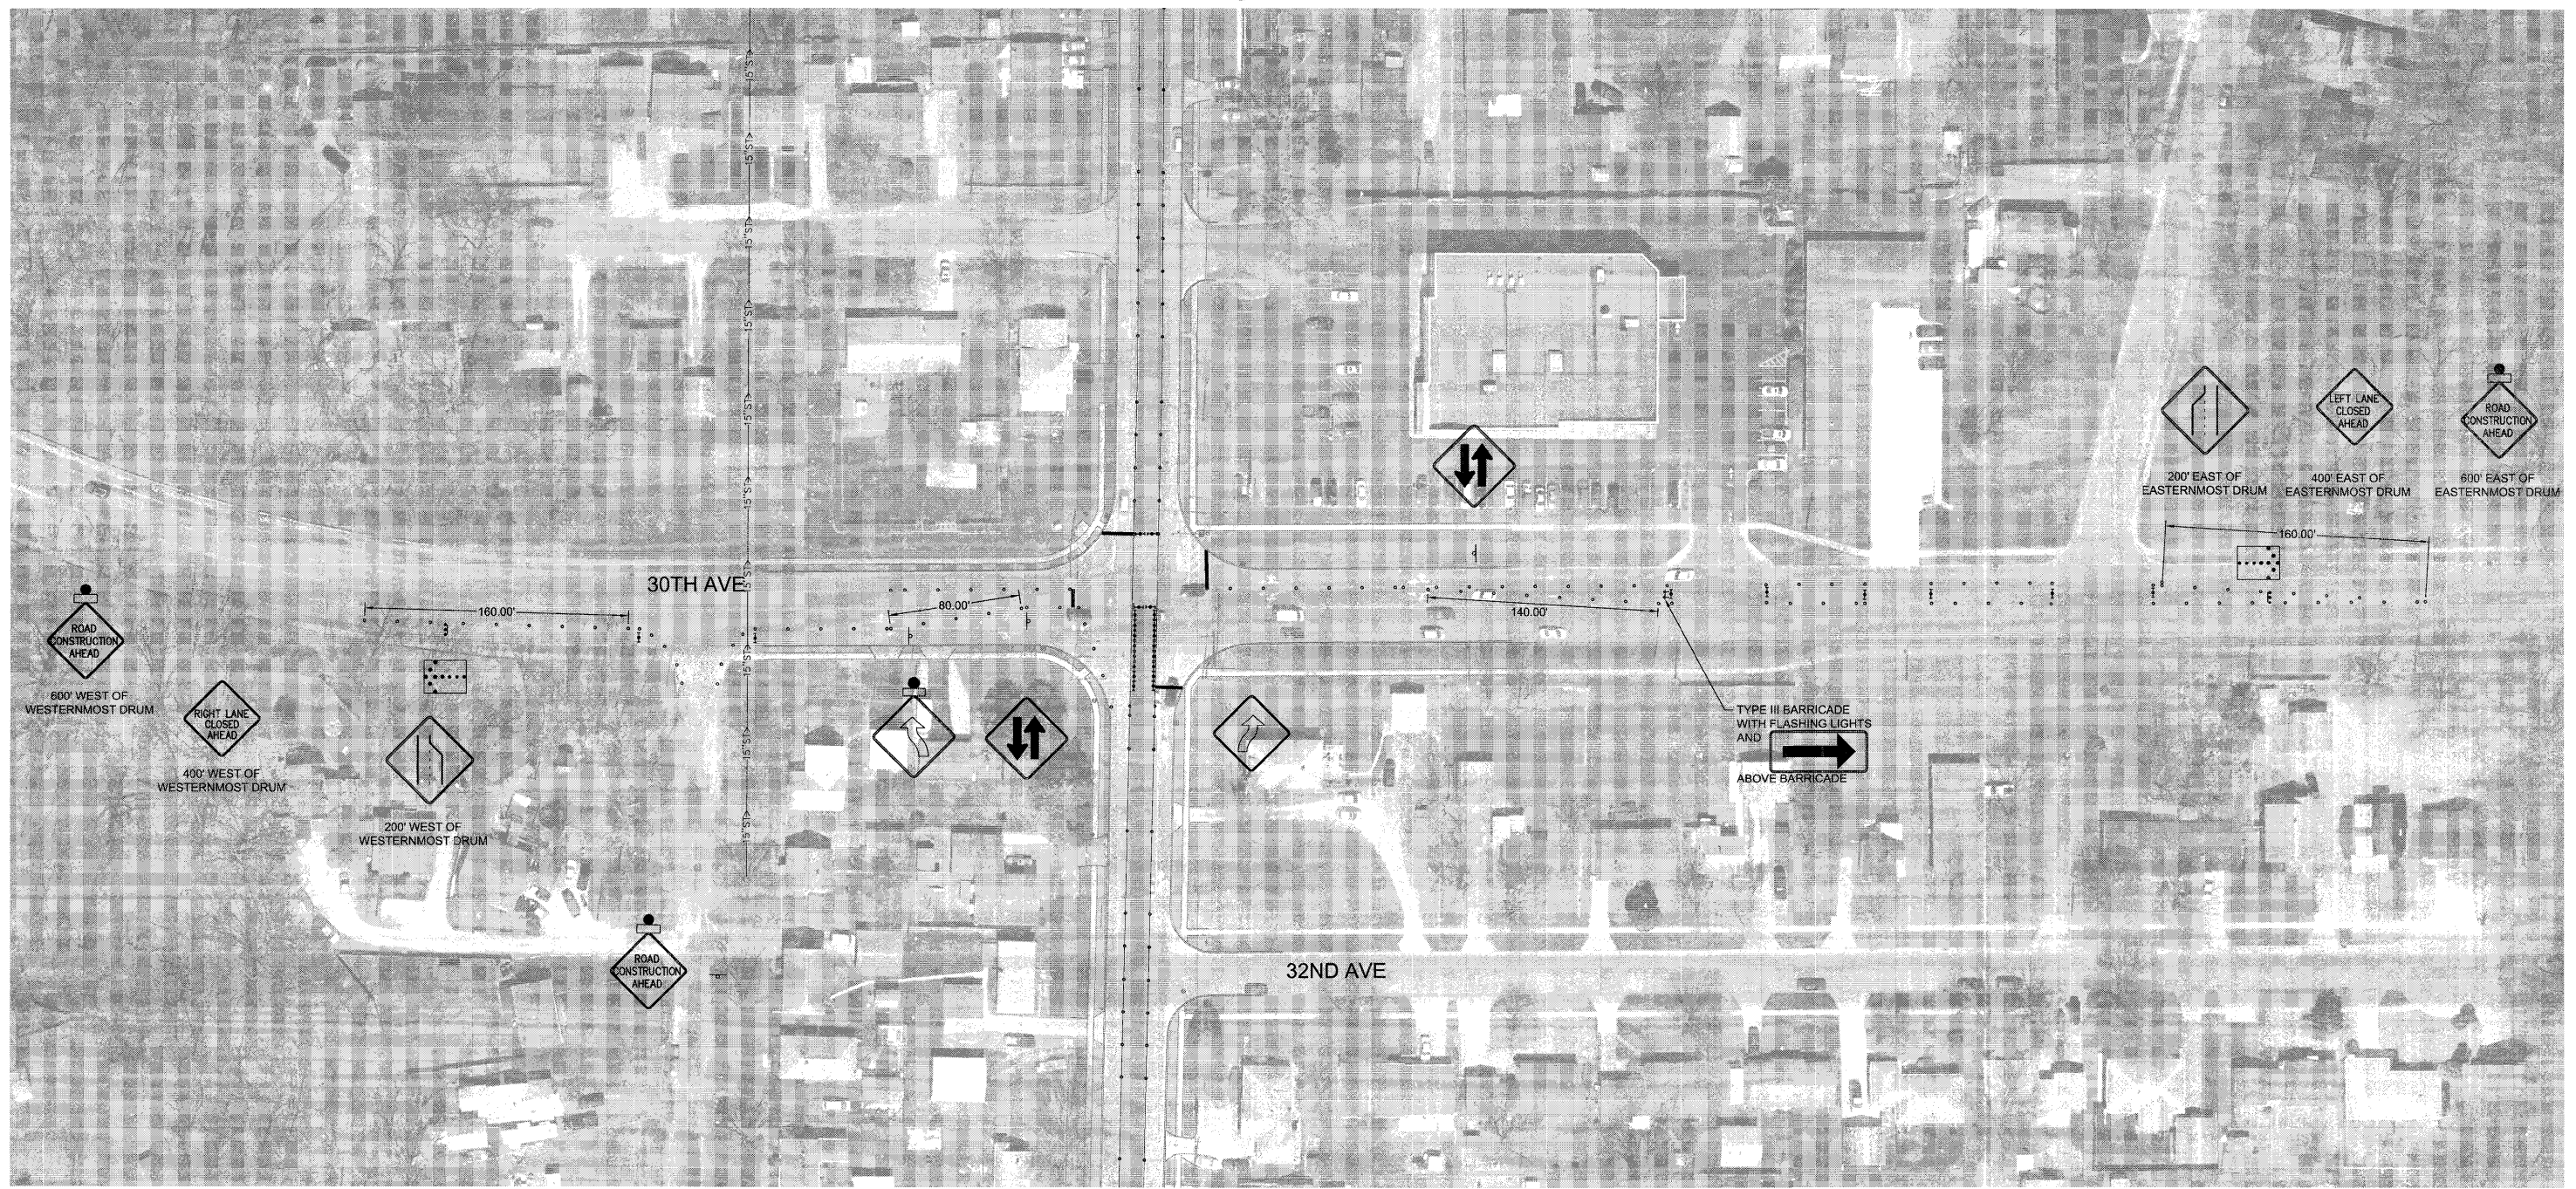 

FILE NAME = P:\Projects\M0\3113710\DWG	USER NAME = LJJ	DESIGNED — PRL	REVISED —  6-5-12	STATE OF ILLINOIS DEPARTMENT OF TRANSPORTATION	TRAFFIC CONTROL STAGE 4A		F.A.U. RTE. 5849	SECTION II-0015I-00-RS	COUNTY ROCK ISLAND	TOTAL SHEETS 75	SHEET NO. 51
	PLOT SCALE = 500.0000' / IN.	CHECKED — PRL	REVISED —		SCALE:	SHEET 21 OF 23 SHEETS	STA. TO STA.	CONTRACT NO. 85558 ILLINOIS FED. AID PROJECT			
PLOT DATE = 3/19/2012	DATE = 17APR2012	REVISED —	REVISED —								