
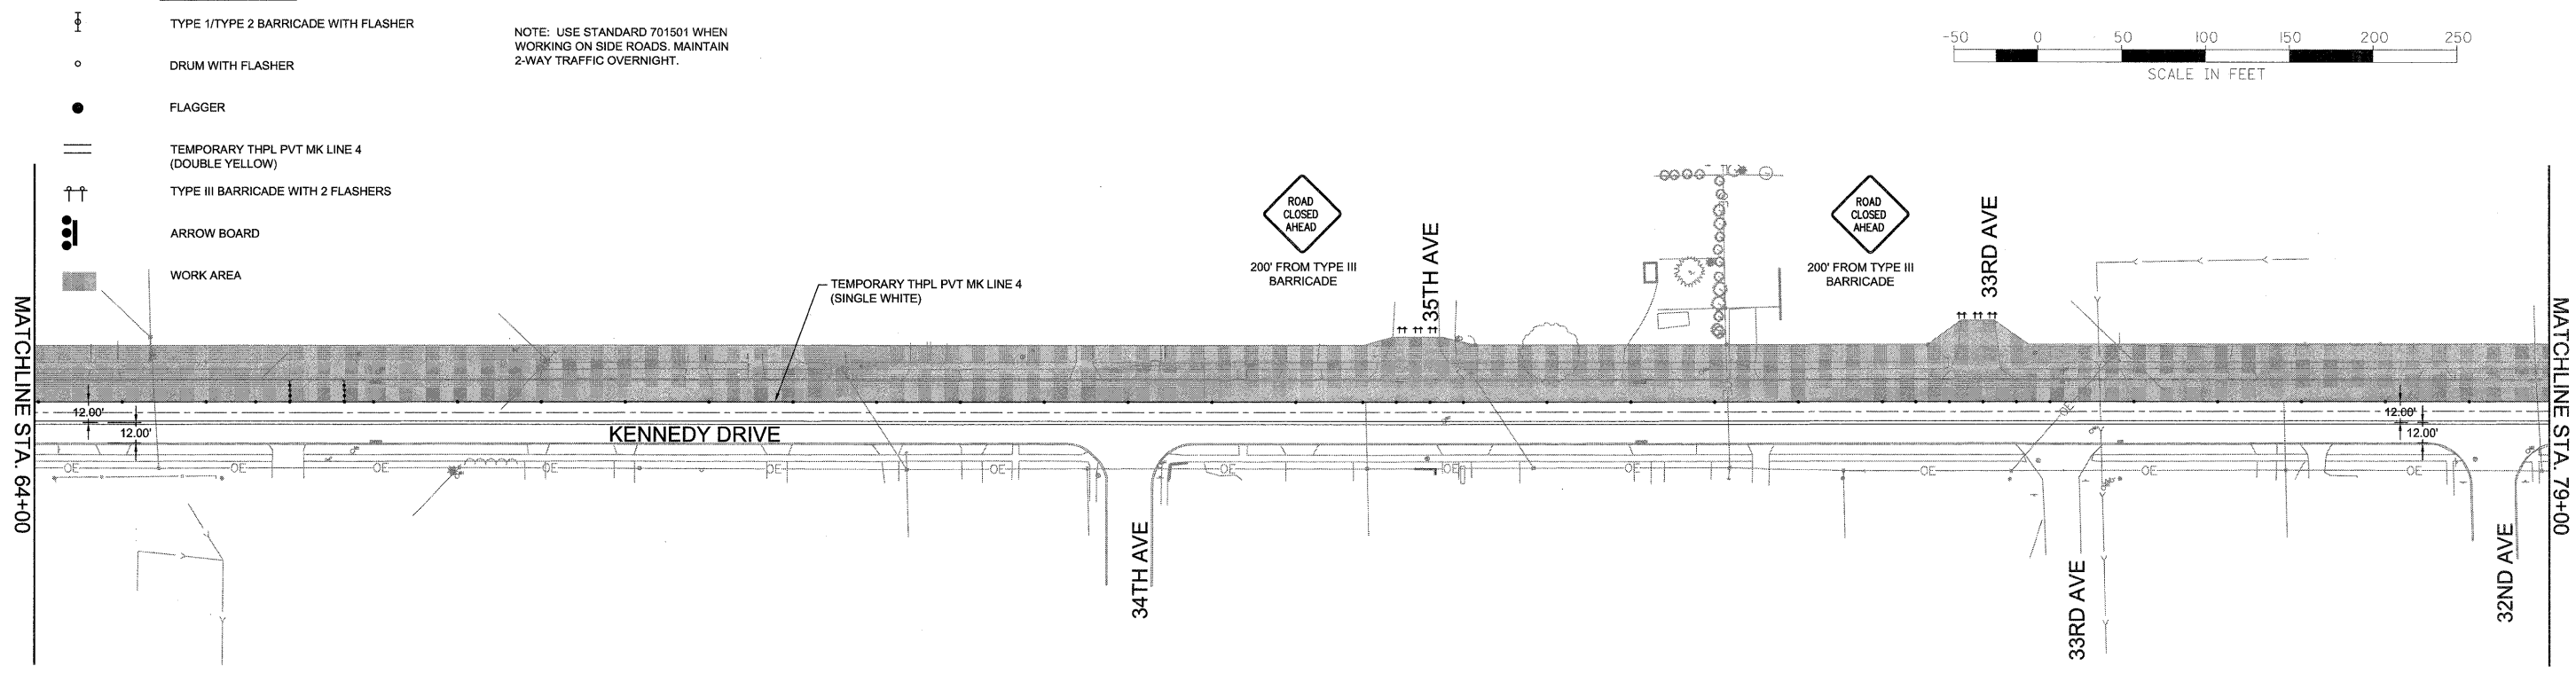


- LEGEND**
- TYPE 1/TYPE 2 BARRICADE WITH FLASHER
  - DRUM WITH FLASHER
  - FLAGGER
  - TEMPORARY THPL PVT MK LINE 4 (DOUBLE YELLOW)
  - TYPE III BARRICADE WITH 2 FLASHERS
  - ARROW BOARD
  - WORK AREA

NOTE: USE STANDARD 701501 WHEN WORKING ON SIDE ROADS. MAINTAIN 2-WAY TRAFFIC OVERNIGHT.

**LEGEND**

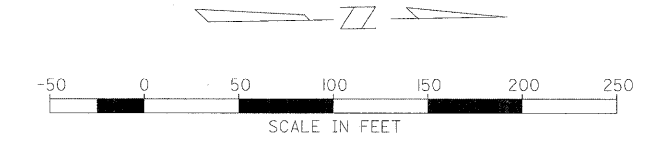

- LEGEND**
- TYPE 1/TYPE 2 BARRICADE WITH FLASHER
  - DRUM WITH FLASHER
  - FLAGGER
  - TEMPORARY THPL PVT MK LINE 4 (DOUBLE YELLOW)
  - TYPE III BARRICADE WITH 2 FLASHERS
  - ARROW BOARD
  - WORK AREA

NOTE: USE STANDARD 701501 WHEN WORKING ON SIDE ROADS. MAINTAIN 2-WAY TRAFFIC OVERNIGHT.

FILE NAME = P:\Projects\MO\311371\DWG

|              |                  |           |
|--------------|------------------|-----------|
| USER NAME =  | DESIGNED - PRL   | REVISED - |
|              | DRAWN - PRL      | REVISED - |
| PLOT SCALE = | CHECKED - PRL    | REVISED - |
| PLOT DATE =  | DATE - 17APR2012 | REVISED - |

STATE OF ILLINOIS  
DEPARTMENT OF TRANSPORTATION

TRAFFIC CONTROL  
STAGE 2

SCALE: SHEET 6 OF 23 SHEETS STA. TO STA.

|                           |                        |                    |                 |                    |
|---------------------------|------------------------|--------------------|-----------------|--------------------|
| F.A.U. RTE. 5849          | SECTION II-00151-00-RS | COUNTY ROCK ISLAND | TOTAL SHEETS 75 | SHEET NO. 36       |
|                           |                        |                    |                 | CONTRACT NO. 85558 |
| ILLINOIS FED. AID PROJECT |                        |                    |                 |                    |