


- LEGEND**
- TYPE I/TYPE II BARRICADE WITH FLASHER
 - DRUM WITH FLASHER
 - FLAGGER
 - TEMPORARY THPL PVT MK LINE 4 (DOUBLE YELLOW)
 - TYPE III BARRICADE WITH 2 FLASHERS
 - ARROW BOARD
 - WORK AREA

NOTE: USE STANDARD 701501 WHEN WORKING ON SIDE ROADS. MAINTAIN 2-WAY TRAFFIC OVERNIGHT.

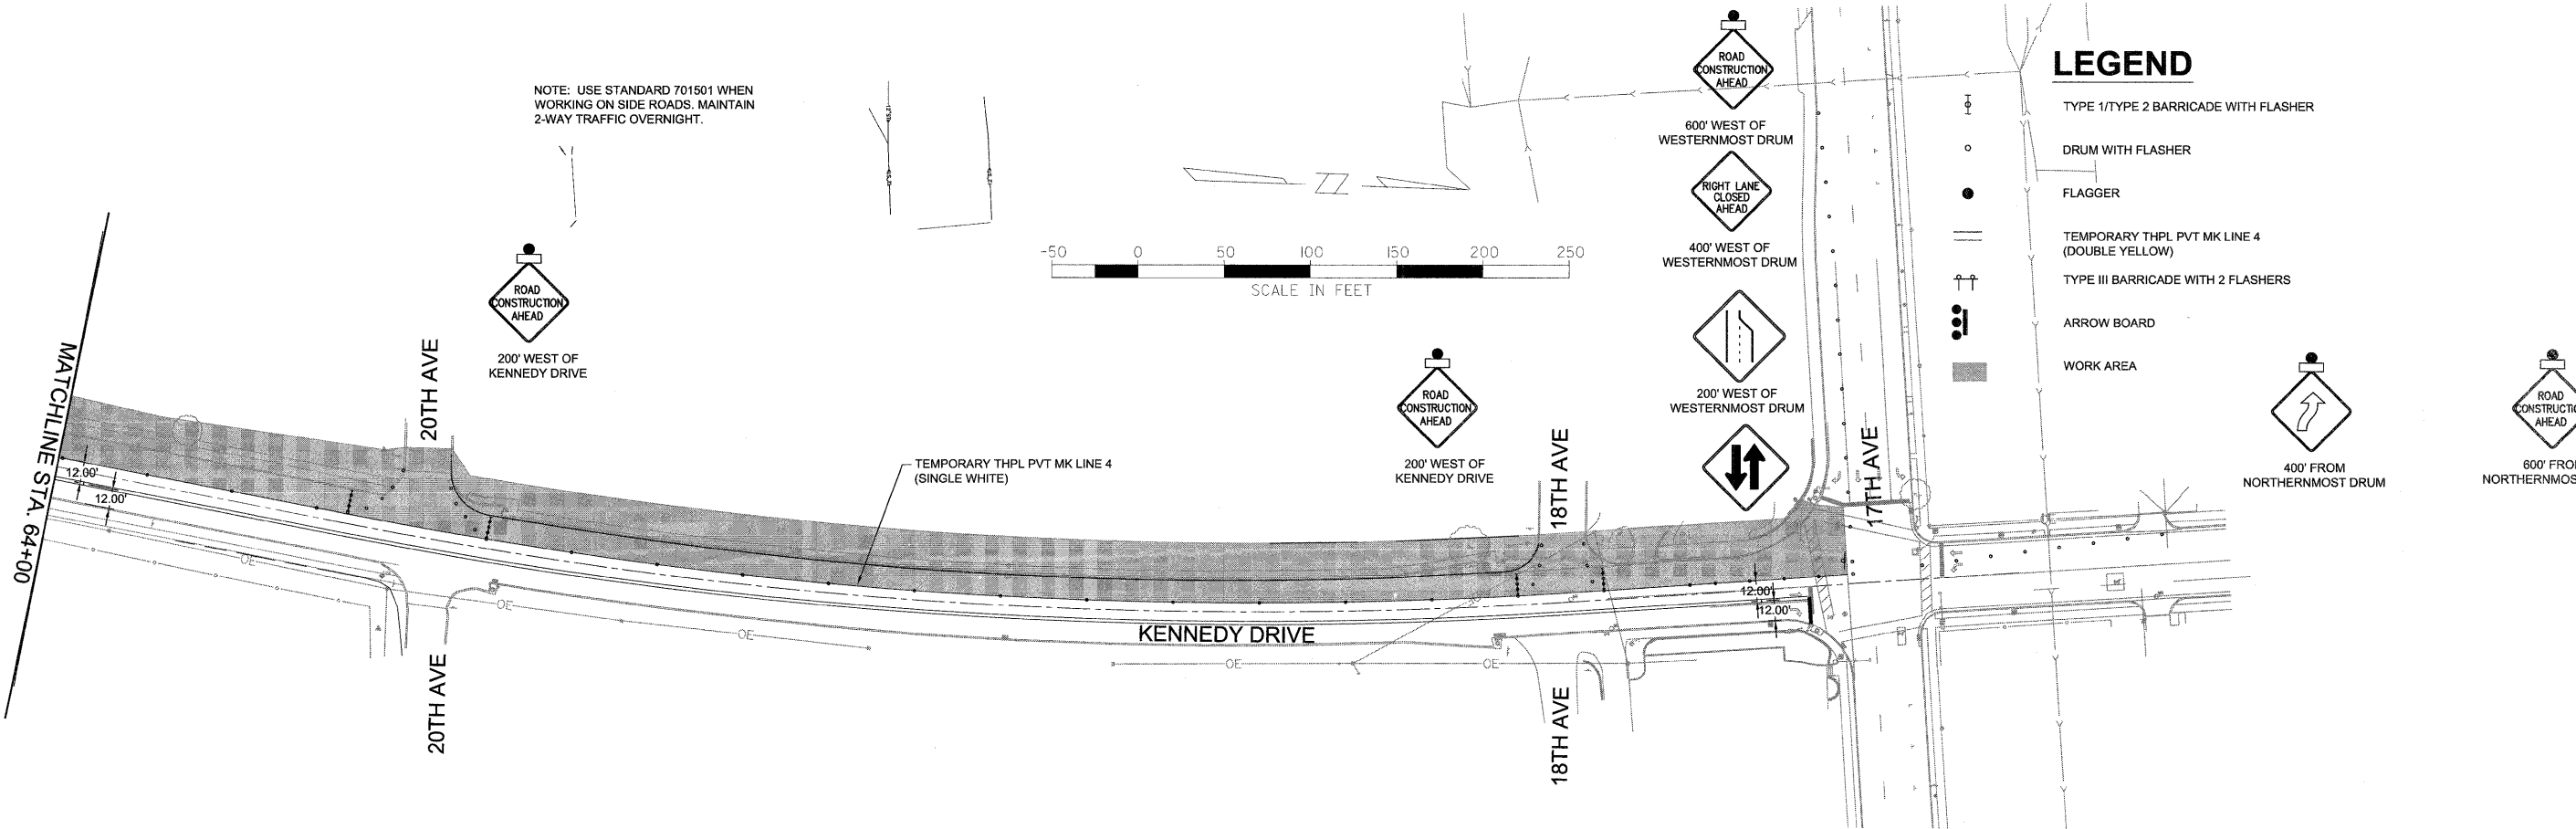

- LEGEND**
- TYPE I/TYPE II BARRICADE WITH FLASHER
 - DRUM WITH FLASHER
 - FLAGGER
 - TEMPORARY THPL PVT MK LINE 4 (DOUBLE YELLOW)
 - TYPE III BARRICADE WITH 2 FLASHERS
 - ARROW BOARD
 - WORK AREA

NOTE: USE STANDARD 701501 WHEN WORKING ON SIDE ROADS. MAINTAIN 2-WAY TRAFFIC OVERNIGHT.

FILE NAME =
P:\Projects\M0\3113710\DWG

USER NAME = LJJ
PLOT SCALE = 50:1.0000' / IN.
PLOT DATE = 3/19/2012

DESIGNED -- PRL
DRAWN -- PRL
CHECKED -- PRL
DATE -- 17APR2012

REVISED --
REVISED --
REVISED --
REVISED --

STATE OF ILLINOIS
DEPARTMENT OF TRANSPORTATION

TRAFFIC CONTROL
STAGE 2
SCALE: SHEET 8 OF 23 SHEETS STA. TO STA.

F.A.U. RTE.	SECTION	COUNTY	TOTAL SHEETS	SHEET NO.
5849	II-00151-00-RS	ROCK ISLAND	75	38
CONTRACT NO. 85558				
ILLINOIS FED. AID PROJECT				