 






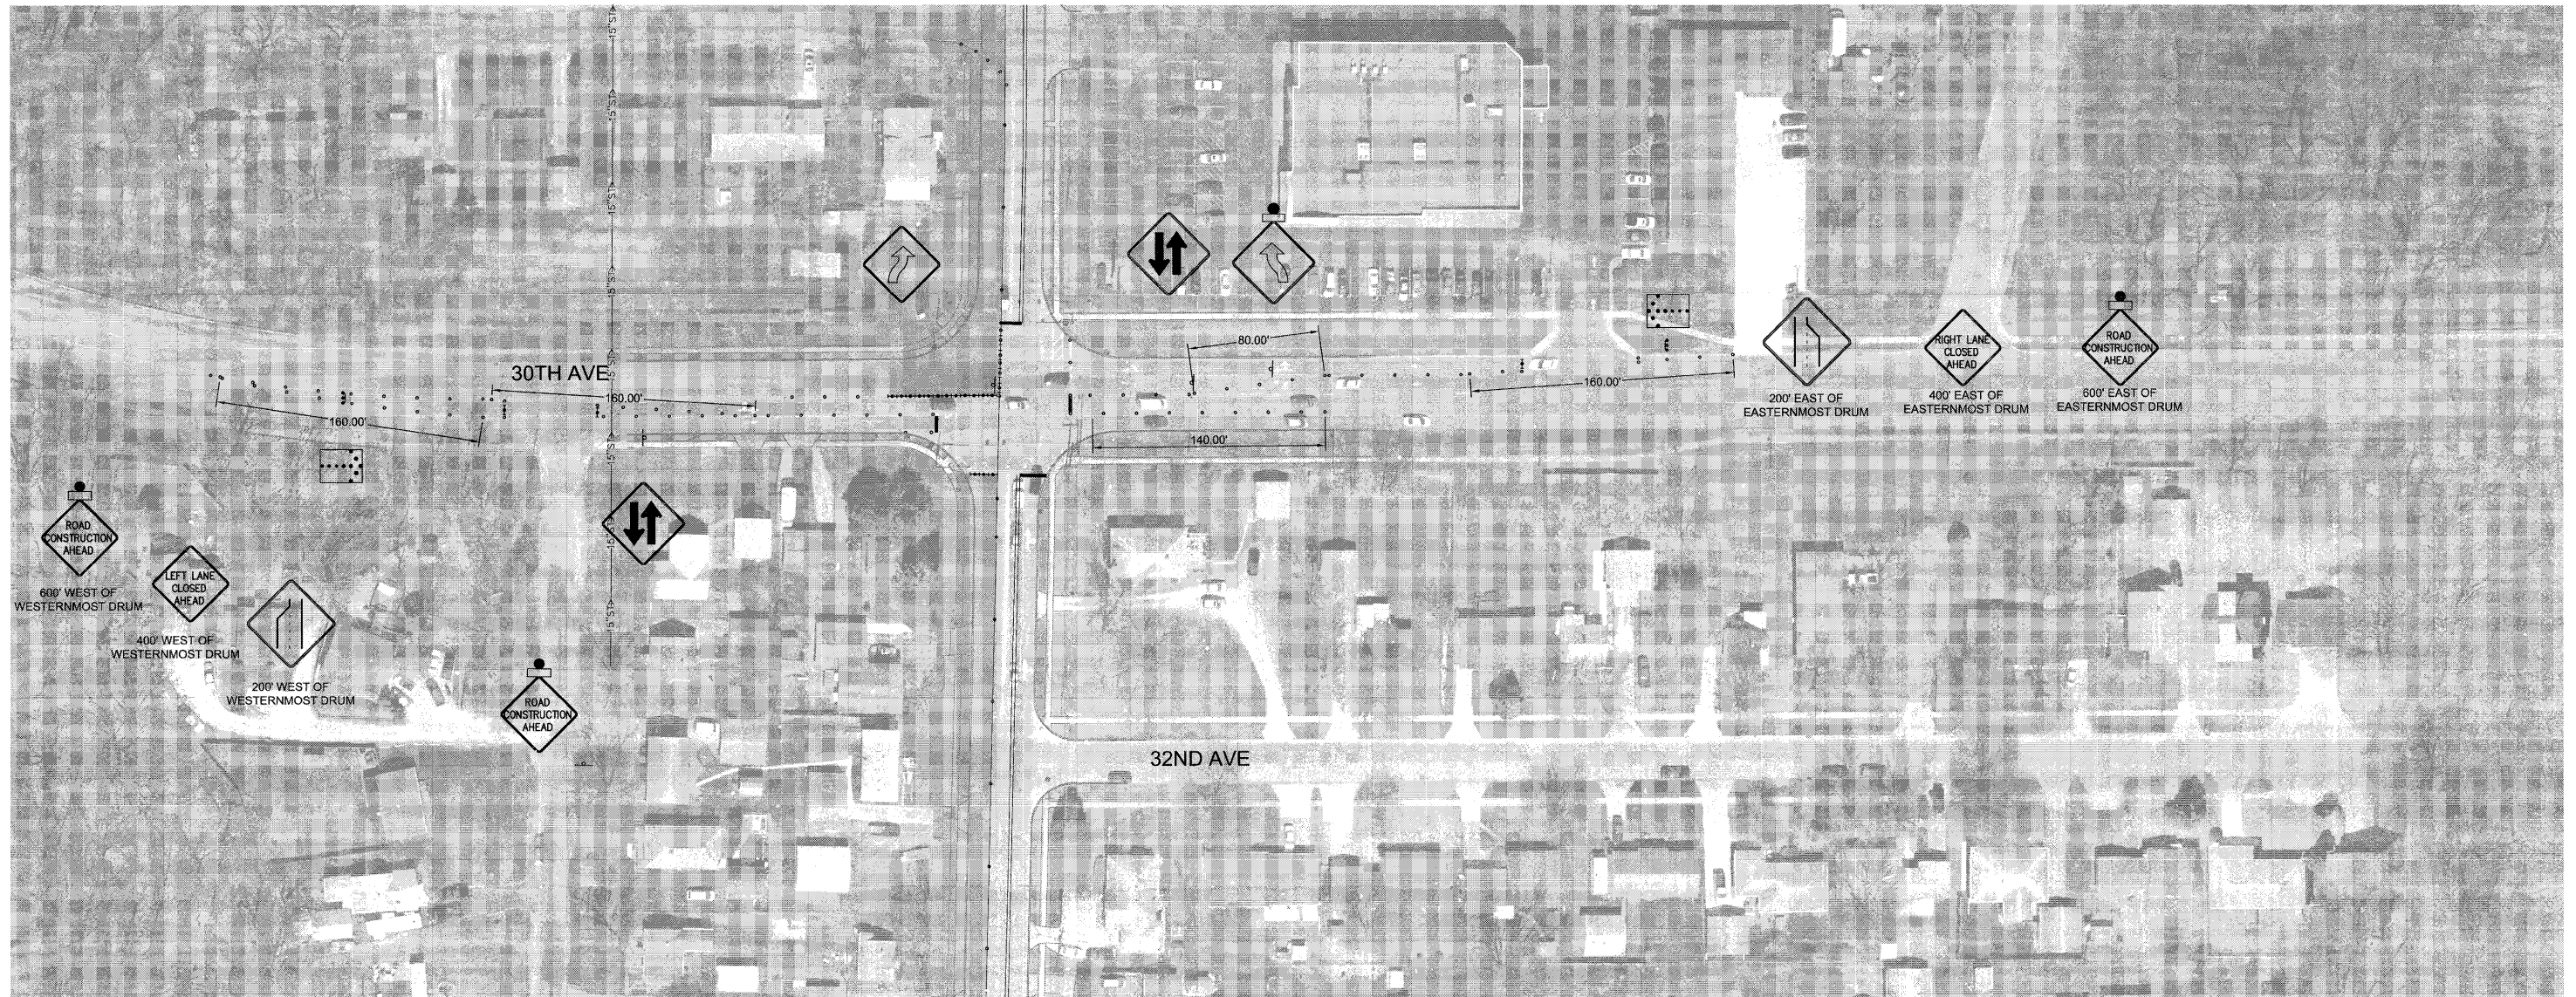


LEGEND

-  TYPE 1/TYPE 2 BARRICADE WITH FLASHER
-  DRUM WITH FLASHER
-  FLAGGER
-  TEMPORARY THPL PVT MK LINE 4 (DOUBLE YELLOW)
-  TYPE III BARRICADE WITH 2 FLASHERS
-  ARROW BOARD
-  WORK AREA



FILE NAME = P:\Projects\M0\3113710\DWG	USER NAME = LJJ	DESIGNED -- PRL	REVISED --	STATE OF ILLINOIS DEPARTMENT OF TRANSPORTATION	TRAFFIC CONTROL STAGE 2B	F.A.U. RTE. 5849	SECTION II-00151-00-RS	COUNTY ROCK ISLAND	TOTAL SHEETS 75	SHEET NO. 40		
PLOT SCALE = 50:1 (1" = 50')		CHECKED -- PRL	REVISED --			SCALE: SHEET 10 OF 23 SHEETS STA. TO STA.		CONTRACT NO. 85558				
PLOT DATE = 3/19/2012		DATE -- 17APR2012	REVISED --			ILLINOIS FED. AID PROJECT						