
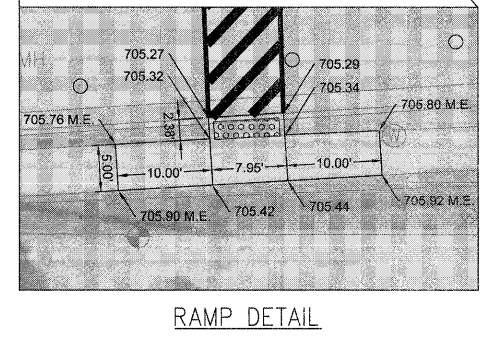
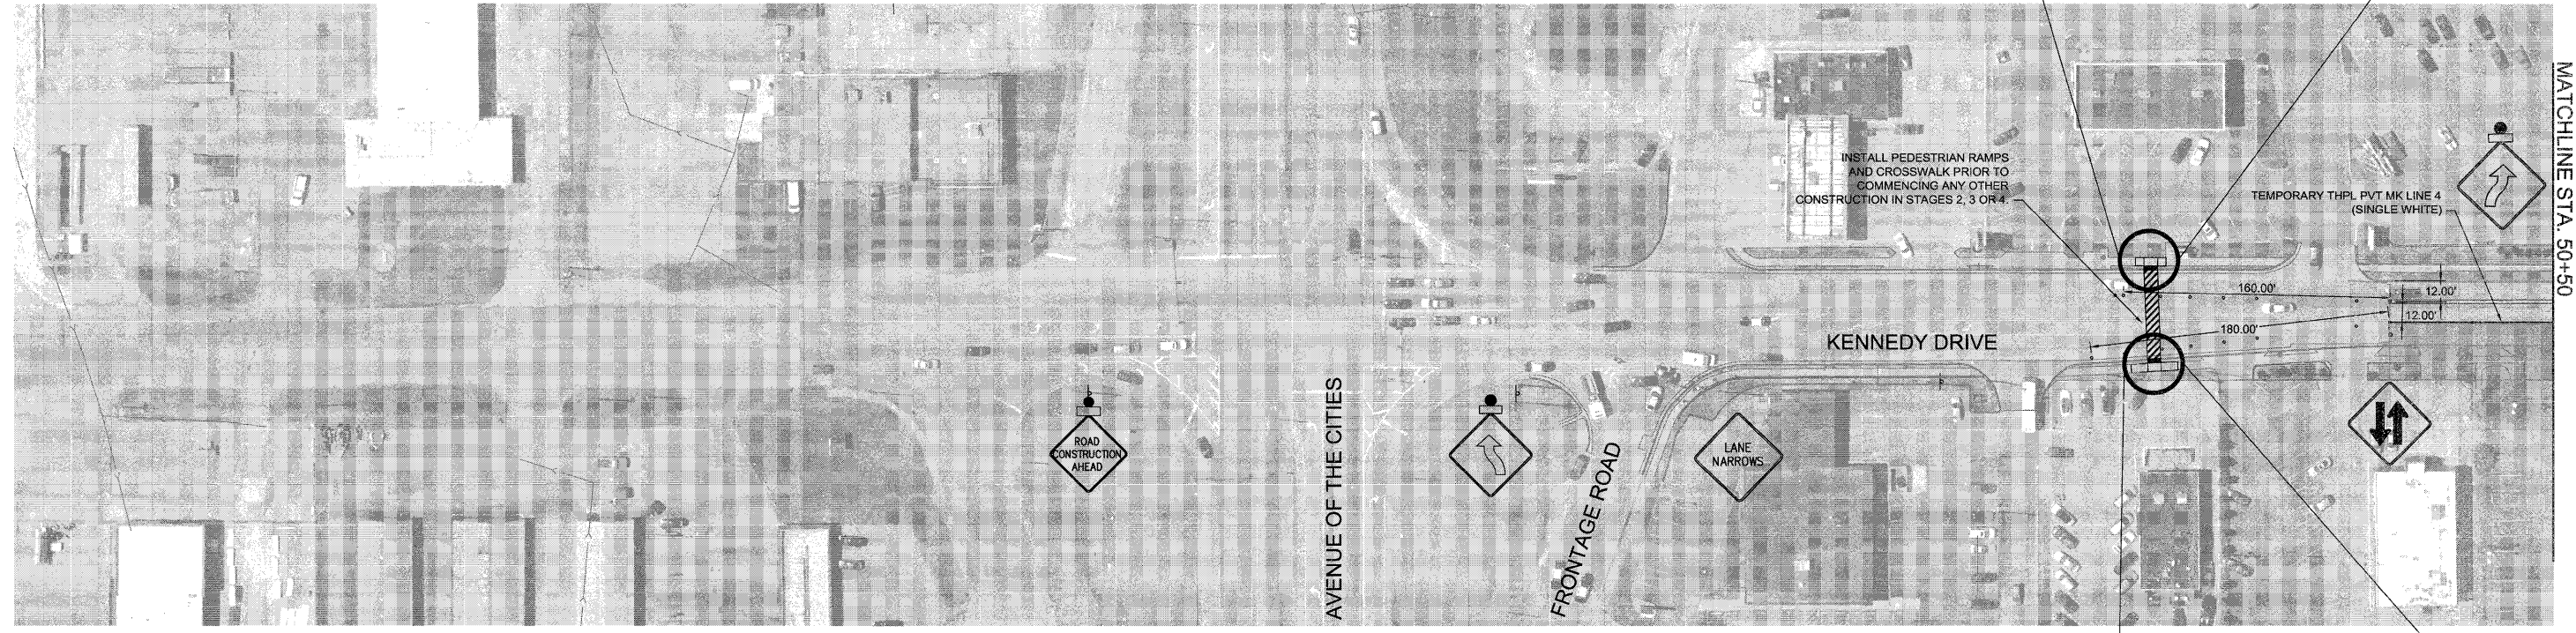


LEGEND

- TYPE 1/TYPE 2 BARRICADE WITH FLASHER
- DRUM WITH FLASHER
- FLAGGER
- TEMPORARY THPL PVT MK LINE 4 (DOUBLE YELLOW)
- TYPE III BARRICADE WITH 2 FLASHERS
- ARROW BOARD
- WORK AREA

NOTE: USE STANDARD 701501 WHEN WORKING ON SIDE ROADS. MAINTAIN 2-WAY TRAFFIC OVERNIGHT.

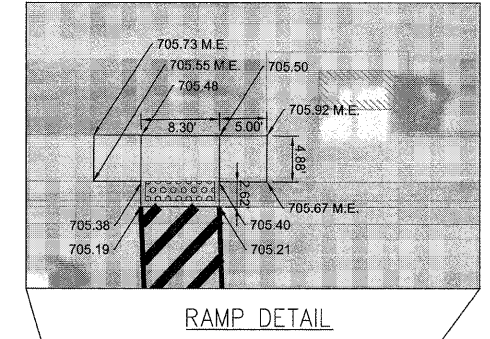

FILE NAME = P:\Projects\M0\3113710\DWG	USER NAME = LJJ	DESIGNED — PRL	REVISED —
		DRAWN — PRL	REVISED —
		CHECKED — PRL	REVISED —
		DATE — 17APR2012	REVISED —
PLOT SCALE = 500.0000' / IN.			
PLOT DATE = 3/19/2012			

STATE OF ILLINOIS
DEPARTMENT OF TRANSPORTATION

TRAFFIC CONTROL
STAGE 3

SCALE: SHEET 11 OF 23 SHEETS STA. TO STA.

F.A.U. RTE. 5849	SECTION 11-00151-00-RS	COUNTY ROCK ISLAND	TOTAL SHEETS 75	SHEET NO. 41
CONTRACT NO. 85558				
ILLINOIS FED. AID PROJECT				