
 












 



LEGEND

-  TYPE I/TYPE 2 BARRICADE WITH FLASHER
-  DRUM WITH FLASHER
-  FLAGGER
-  TEMPORARY THPL PVT MK LINE 4 (DOUBLE YELLOW)
-  TYPE III BARRICADE WITH 2 FLASHERS
-  ARROW BOARD
-  WORK AREA


 
NOTE: USE STANDARD 701501 WHEN WORKING ON SIDE ROADS. MAINTAIN 2-WAY TRAFFIC OVERNIGHT.

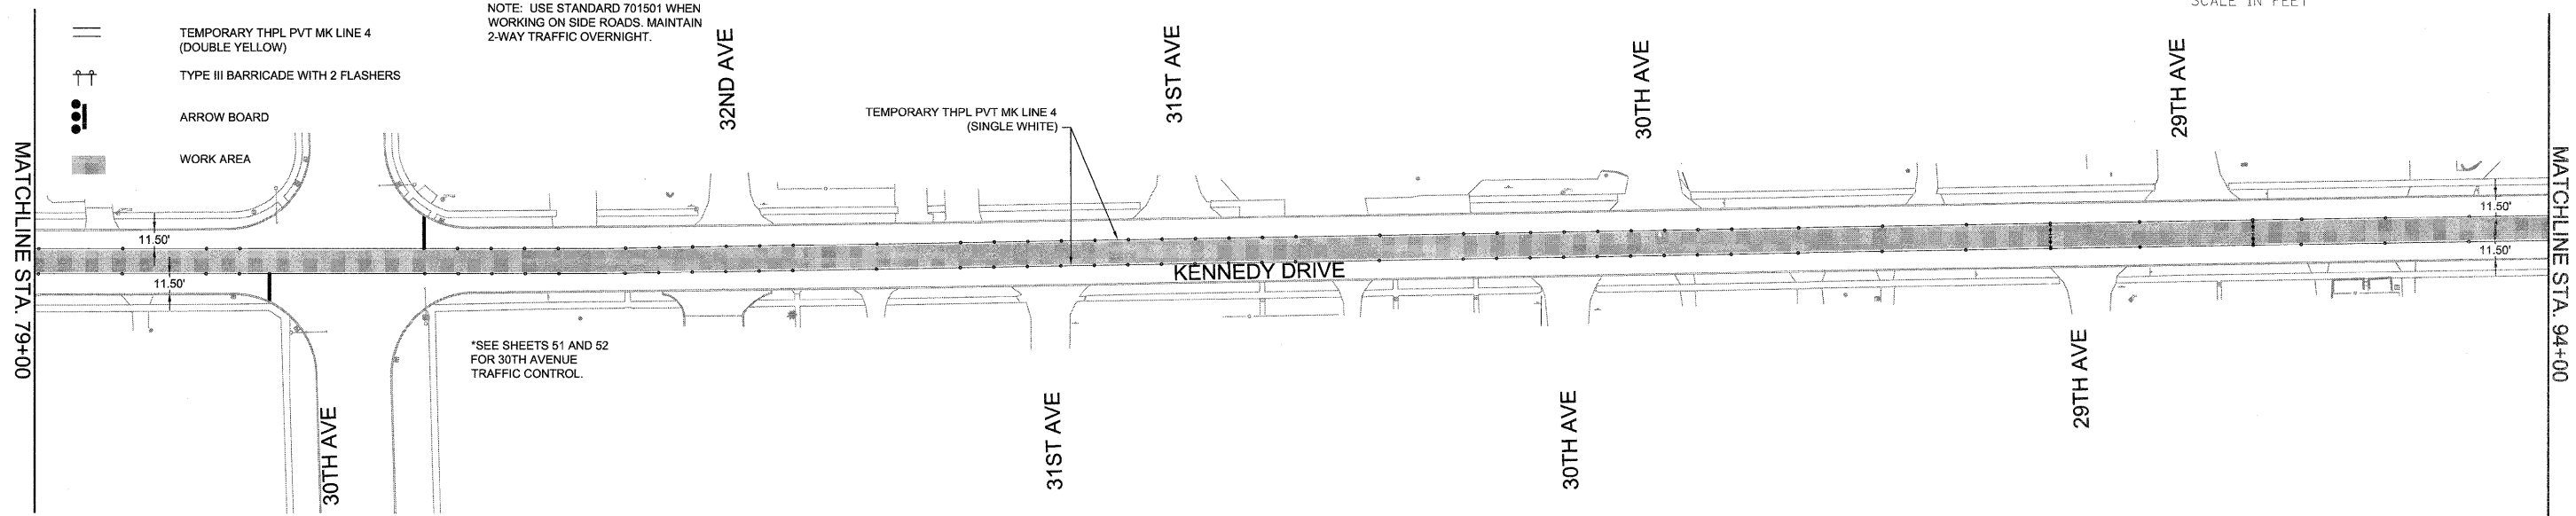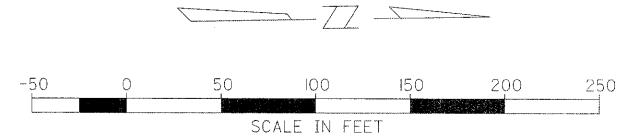

  LEGEND

-  TYPE I/TYPE 2 BARRICADE WITH FLASHER
-  DRUM WITH FLASHER
-  FLAGGER
-  TEMPORARY THPL PVT MK LINE 4 (DOUBLE YELLOW)
-  TYPE III BARRICADE WITH 2 FLASHERS
-  ARROW BOARD
-  WORK AREA

NOTE: USE STANDARD 701501 WHEN WORKING ON SIDE ROADS. MAINTAIN 2-WAY TRAFFIC OVERNIGHT.

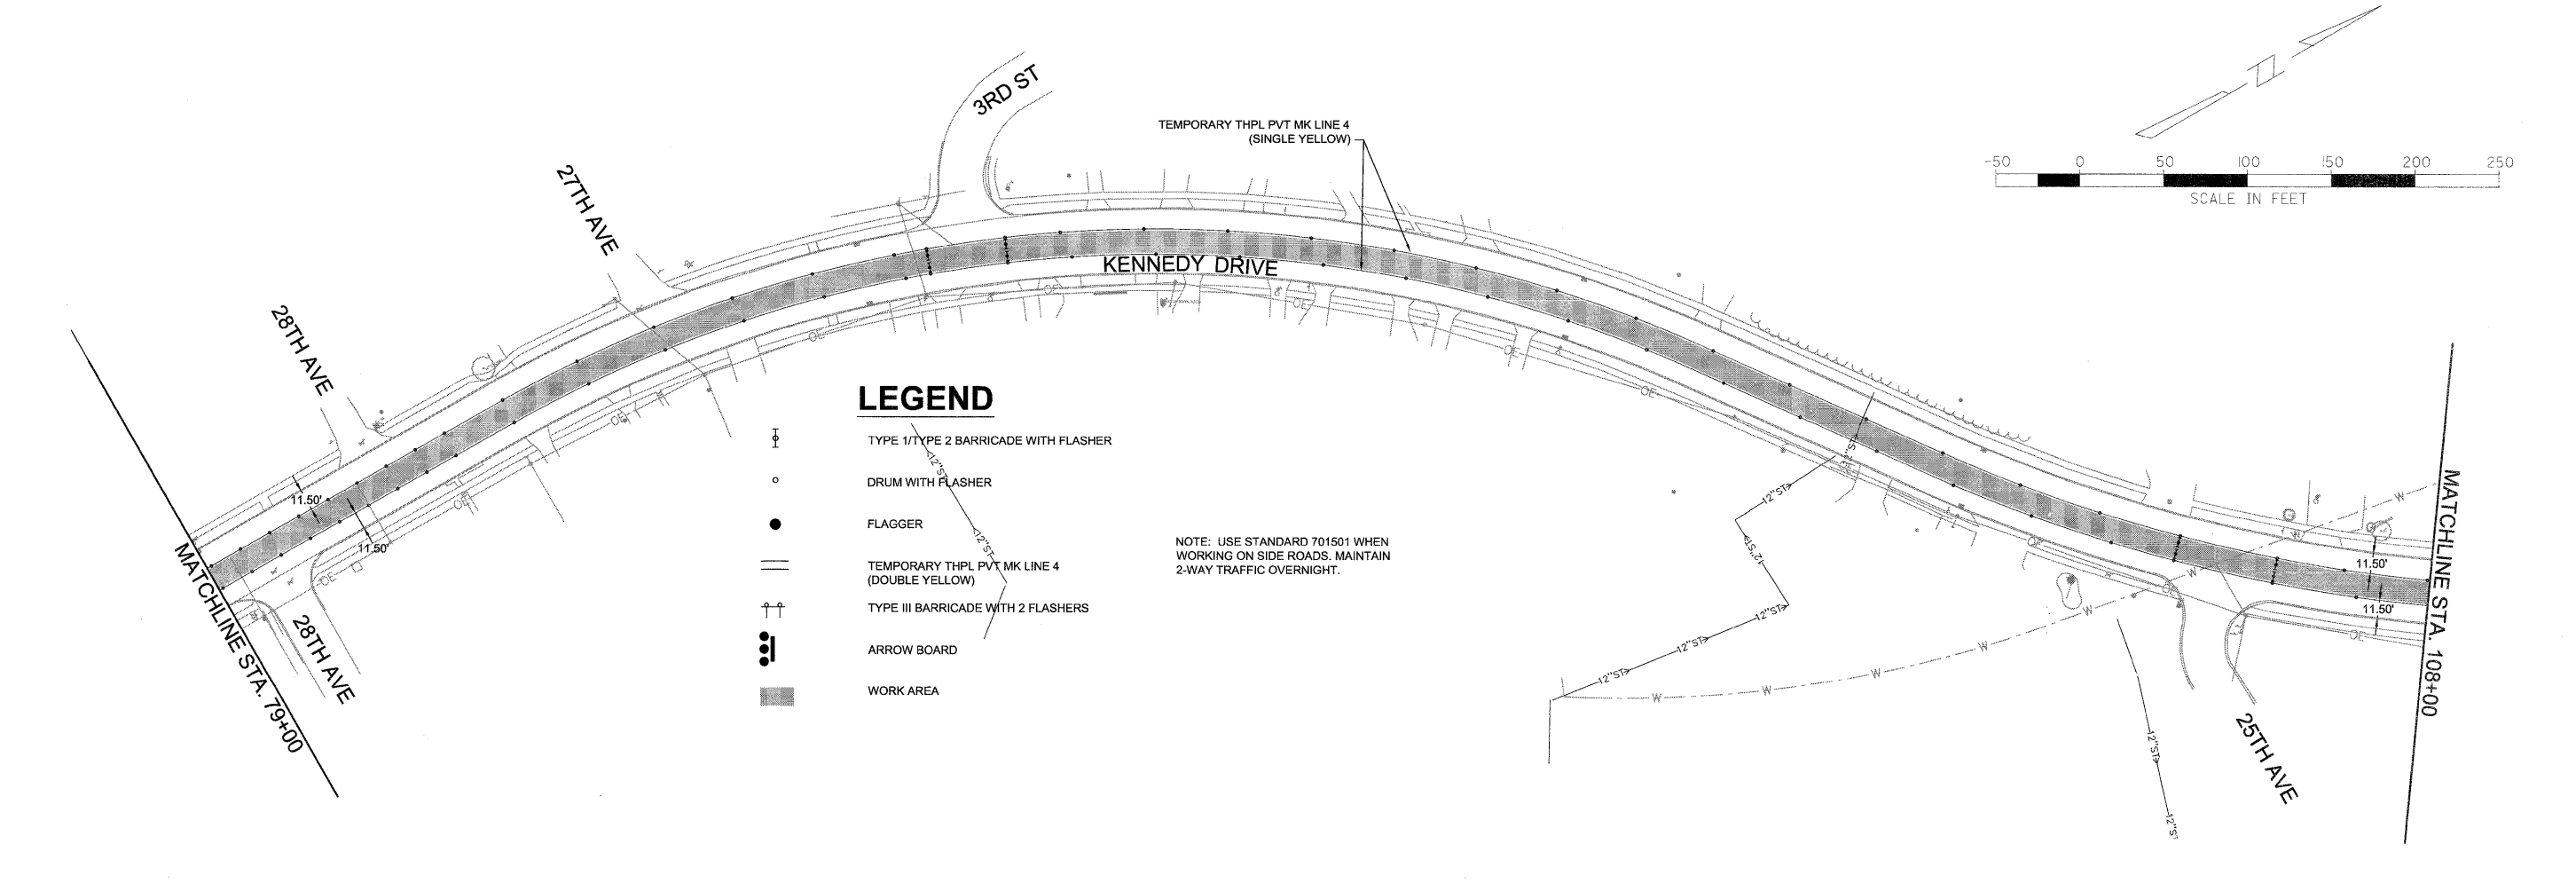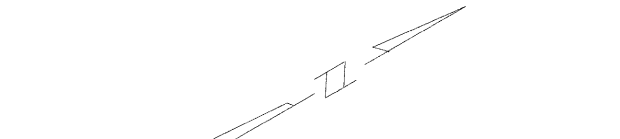

FILE NAME = P:\Projects\MD\3113710\DWG	USER NAME = LJJ	DESIGNED — PRL	REVISED —	STATE OF ILLINOIS DEPARTMENT OF TRANSPORTATION	TRAFFIC CONTROL STAGE 4	F.A.U. RTE. 5849	SECTION II-00151-00-RS	COUNTY ROCK ISLAND	TOTAL SHEETS 75	SHEET NO. 49		
PLOT SCALE = 50:0.0000' = 1" / IN.	CHECKED — PRL	REVISIED —	REVISIED —			SCALE:	SHEET 19 OF 23 SHEETS	STA. TO STA.	CONTRACT NO. 85558			
PLOT DATE = 3/19/2012	DATE — 17APR2012	REVISIED —	REVISIED —			ILLINOIS FED. AID PROJECT						