
 


 


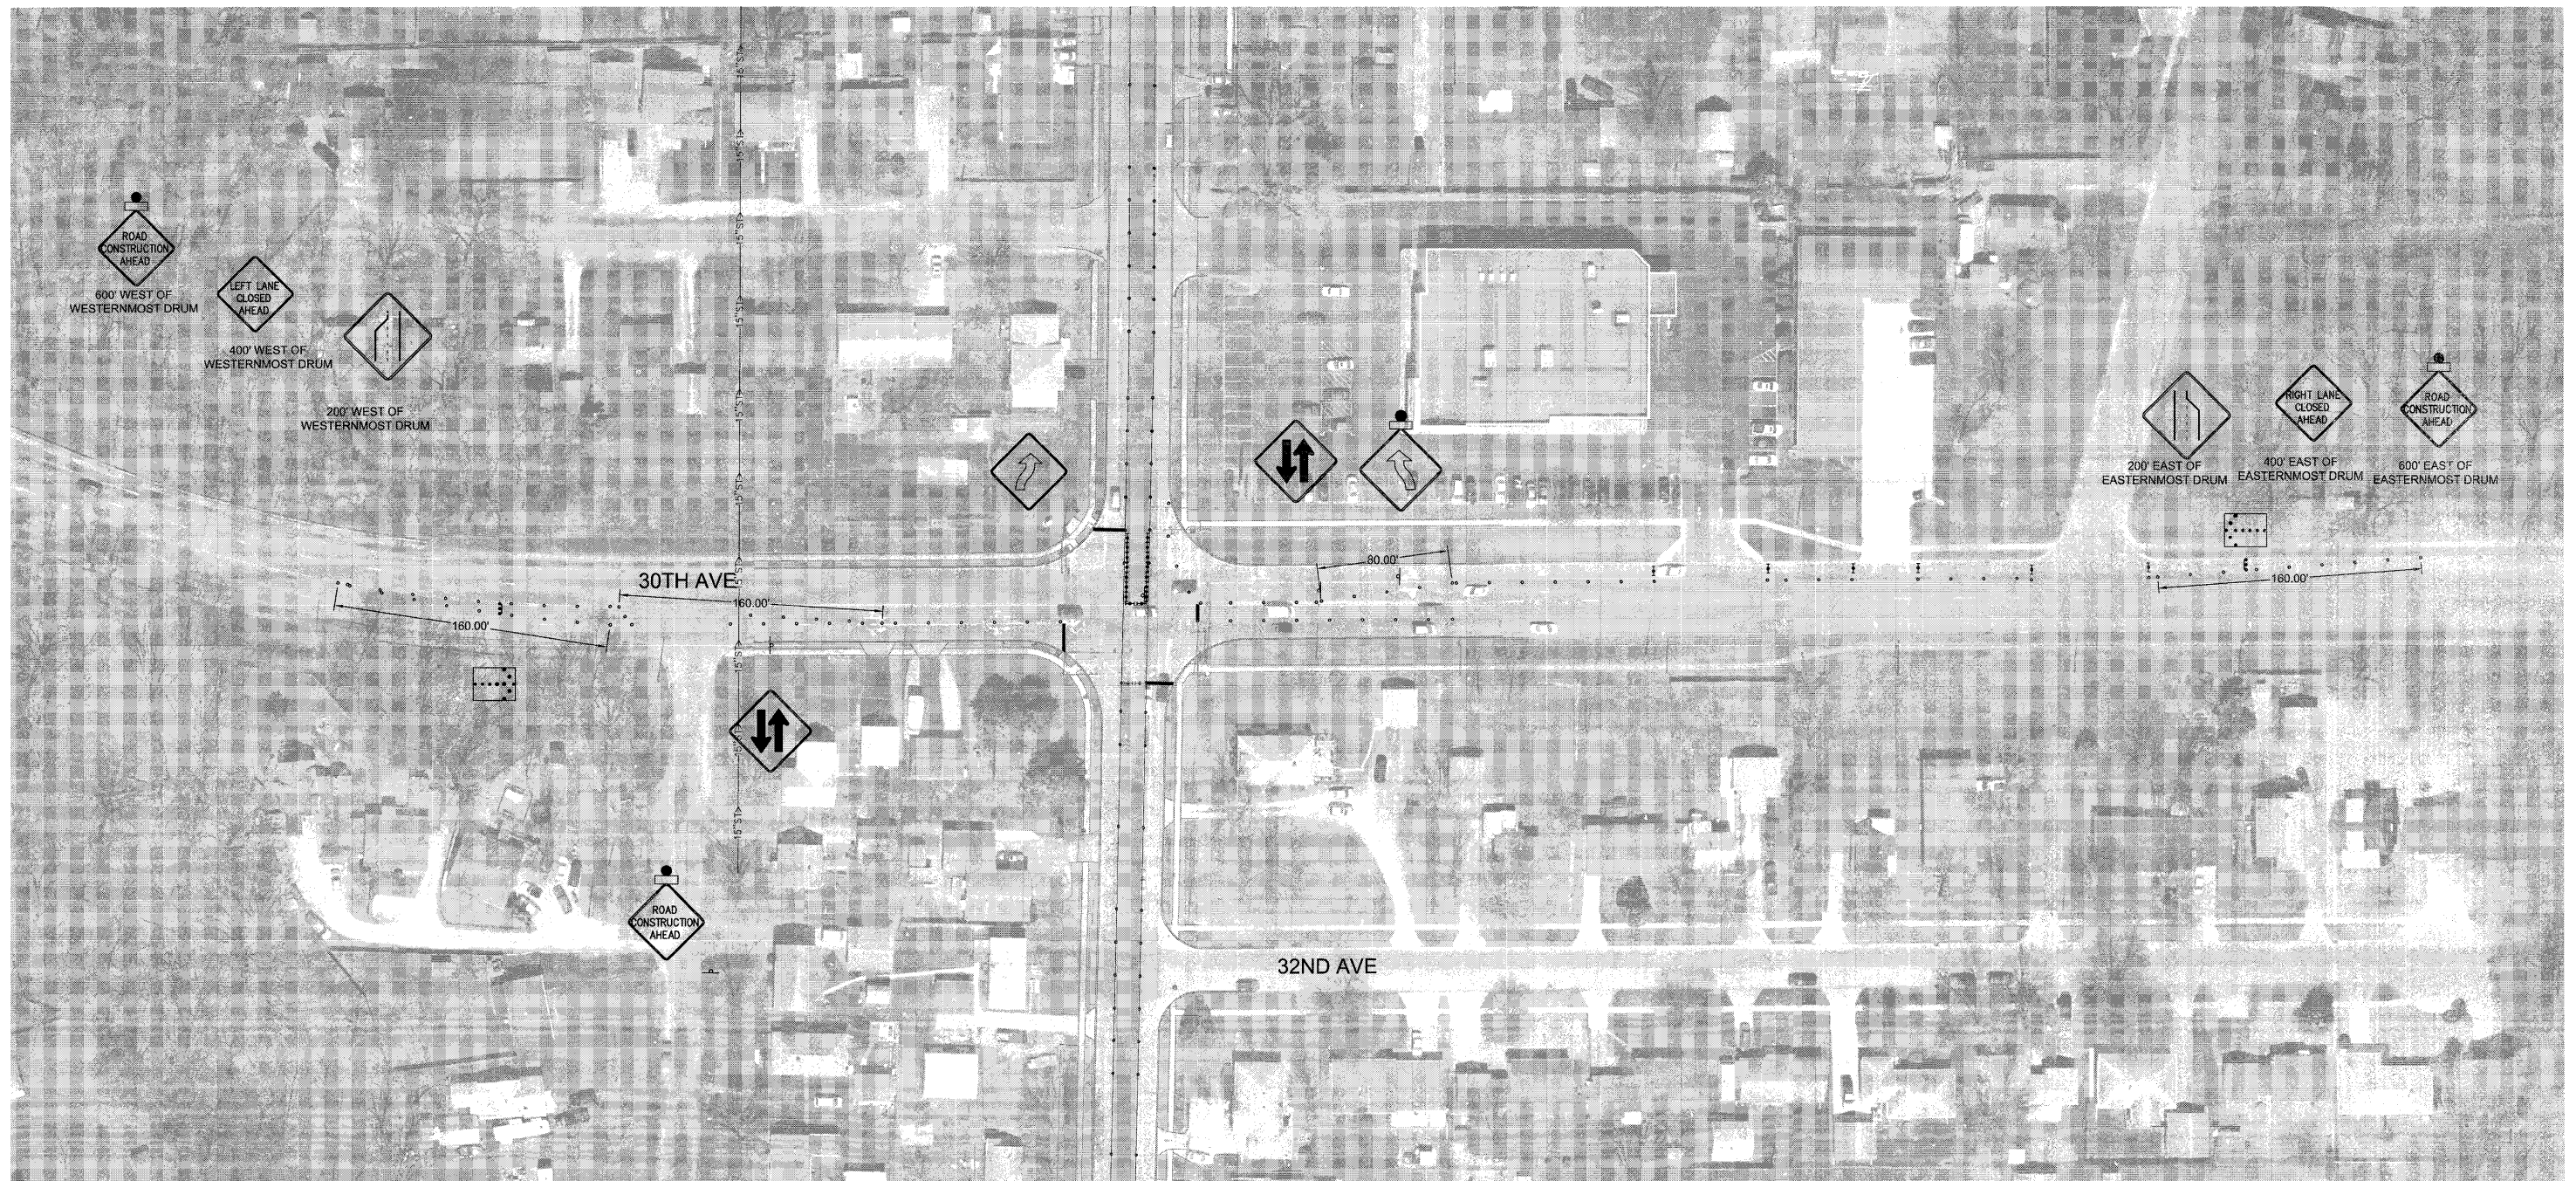
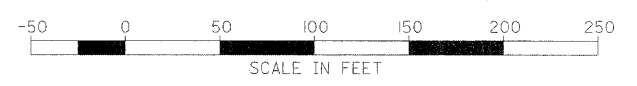


LEGEND

-  TYPE 1/TYPE 2 BARRICADE WITH FLASHER
-  DRUM WITH FLASHER
-  FLAGGER
-  TEMPORARY THPL PVT MK LINE 4 (DOUBLE YELLOW)
-  TYPE III BARRICADE WITH 2 FLASHERS
-  ARROW BOARD
-  WORK AREA



FILE NAME = P:\Projects\MO\3113710\DWG	USER NAME = LJJ	DESIGNED — PRL	REVISED —	STATE OF ILLINOIS DEPARTMENT OF TRANSPORTATION	TRAFFIC CONTROL STAGE 4B		F.A.U. RTE. 5849	SECTION II-00151-00-RS	COUNTY ROCK ISLAND	TOTAL SHEETS 75	SHEET NO. 52		
	PLOT SCALE = 500.0000' / IN.	CHECKED — PRL	REVISED —		SCALE:	SHEET 22 OF 23 SHEETS	STA.	TO STA.	CONTRACT NO. 85558				
	PLOT DATE = 3/19/2012	DATE — 17APR2012	REVISED —		ILLINOIS FED. AID PROJECT								