


COMPANY NAME: Kevin M. Arff
 PROJECT CONTACT: City of Rockford
 CLIENT: 3/23/2012 11:46:01 AM
 DATE PLOTTED: 8610044-esec.dgn
 FILE NAME: p10.dwg
 PLOT ORIGIN: standard.ctb
 PLOT TABLE:

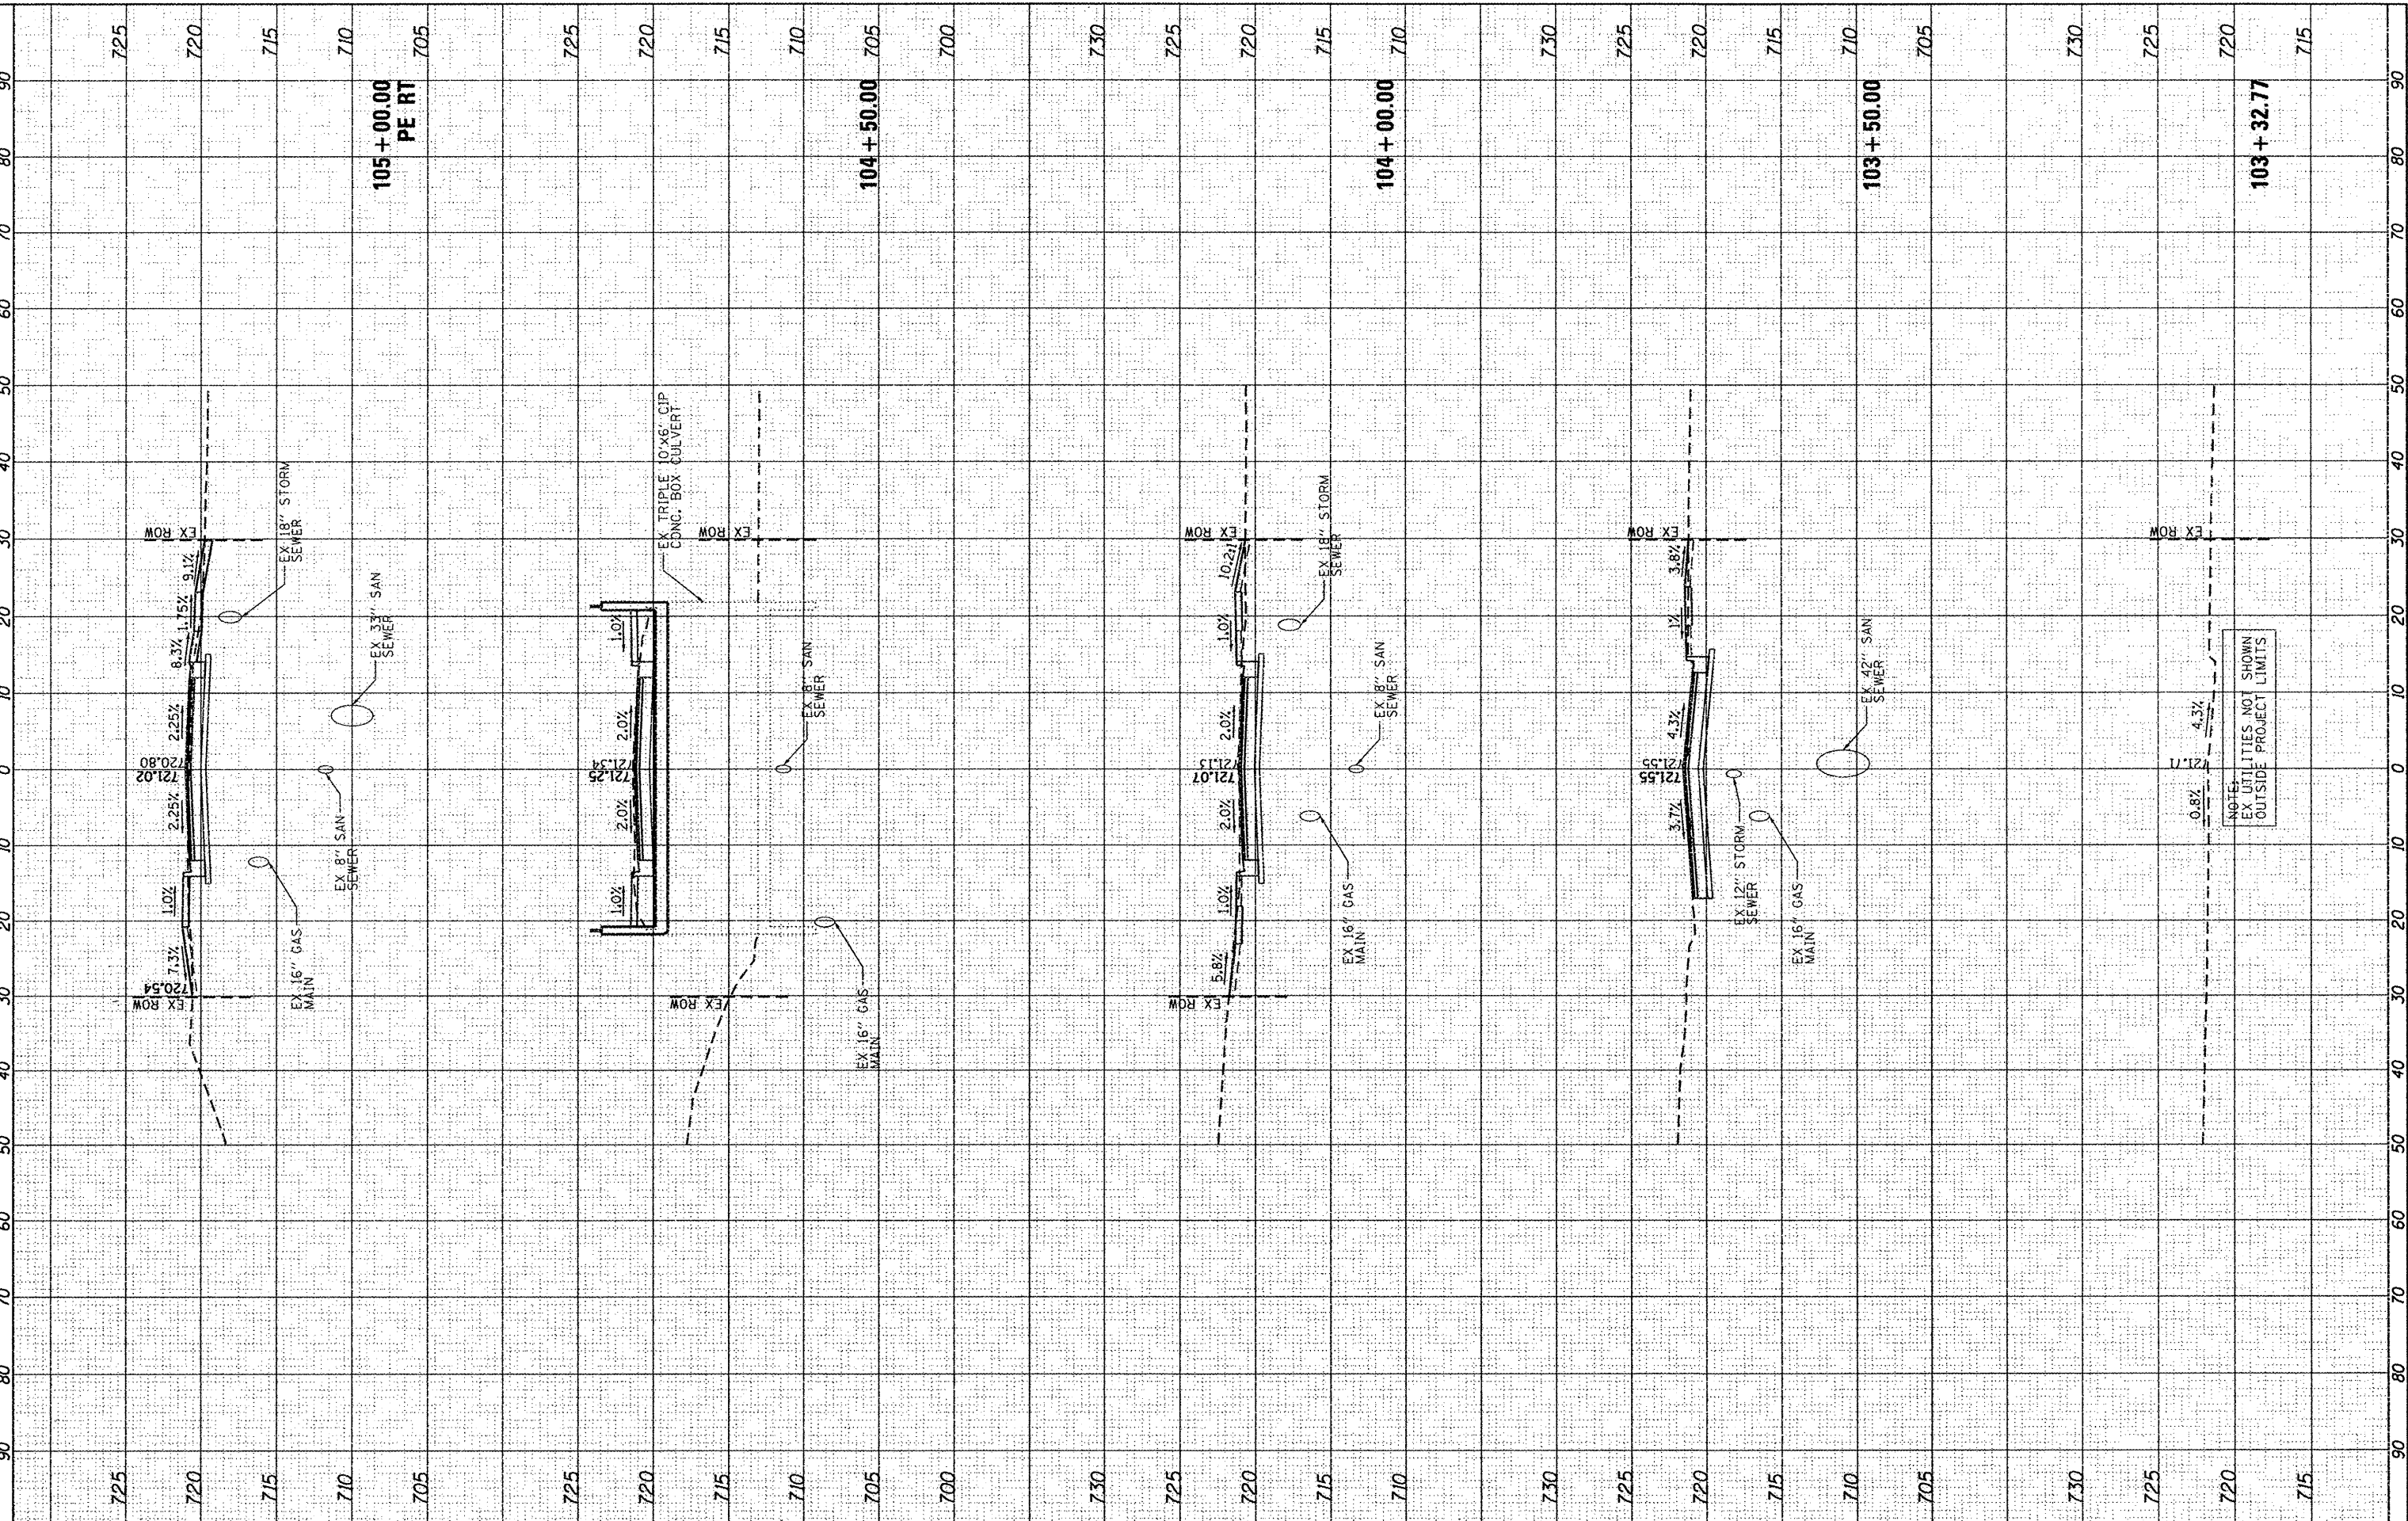


HRGreen.com
 Illinois Professional Design Firm
 #184-001322

USER NAME = whood	DESIGNED - KMA	REVISED -
FILE NAME = 8610044-esec.dgn	DRAWN - WJH	REVISED -
PLOT SCALE = 10H:5V	CHECKED - RGD	REVISED -
PLOT DATE = 3/23/2012	DATE - 3/26/12	REVISED -

CITY OF ROCKFORD

CROSS SECTIONS REED AVENUE	
SCALE: 10H:5V	SHEET NO. 1 OF 2 SHEETS
STA. 103+32.77 TO STA. 105+00.00	

M.S.	SECTION	COUNTY	TOTAL SHEETS	SHEET NO.
3634	10-00573-00-BR	Winnebago	16	15
CONTRACT NO.				