
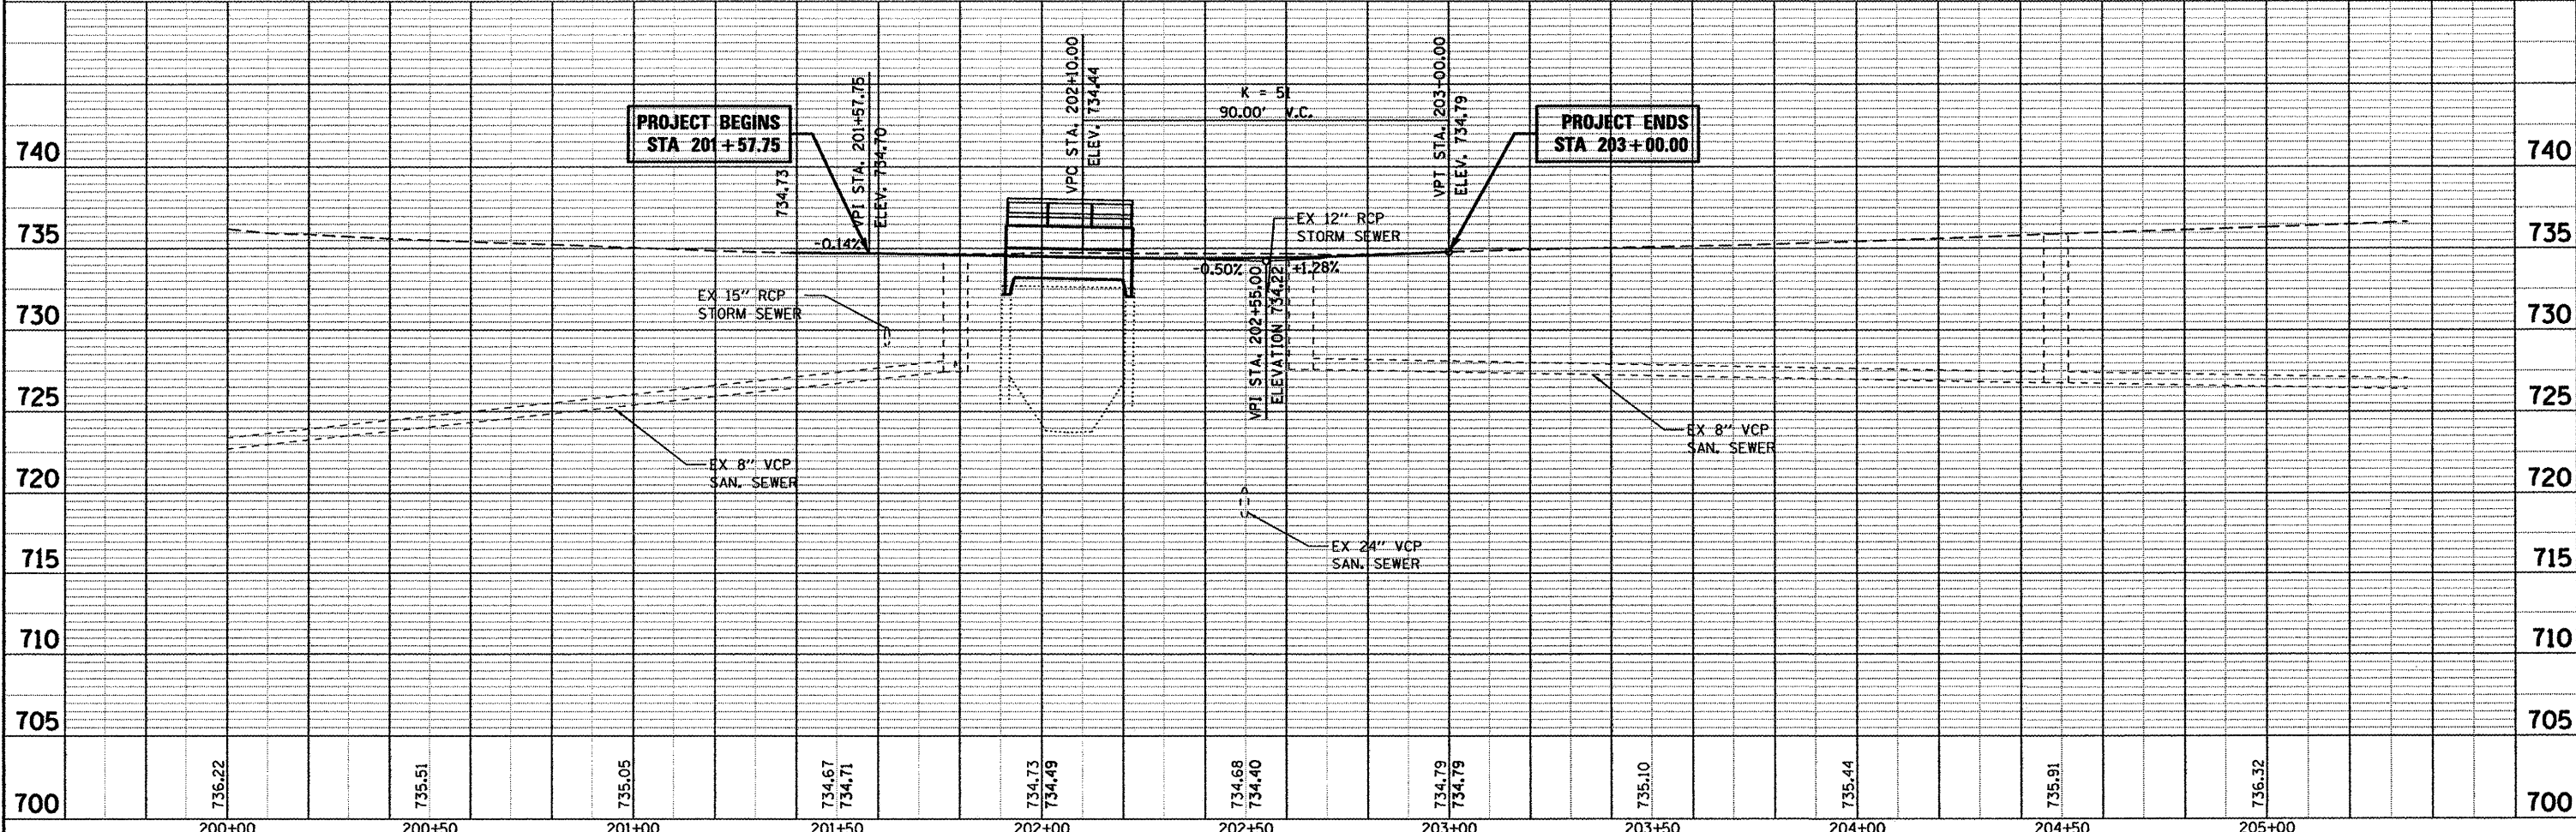
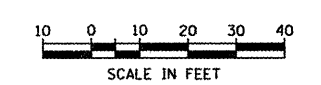


NOTE 1. SEE SHEET 3 FOR WATER MAIN AND STORM SEWER TAGS.  
 2. SEE SHEET 7 FOR ADDITIONAL SIDEWALK DIMENSIONS.

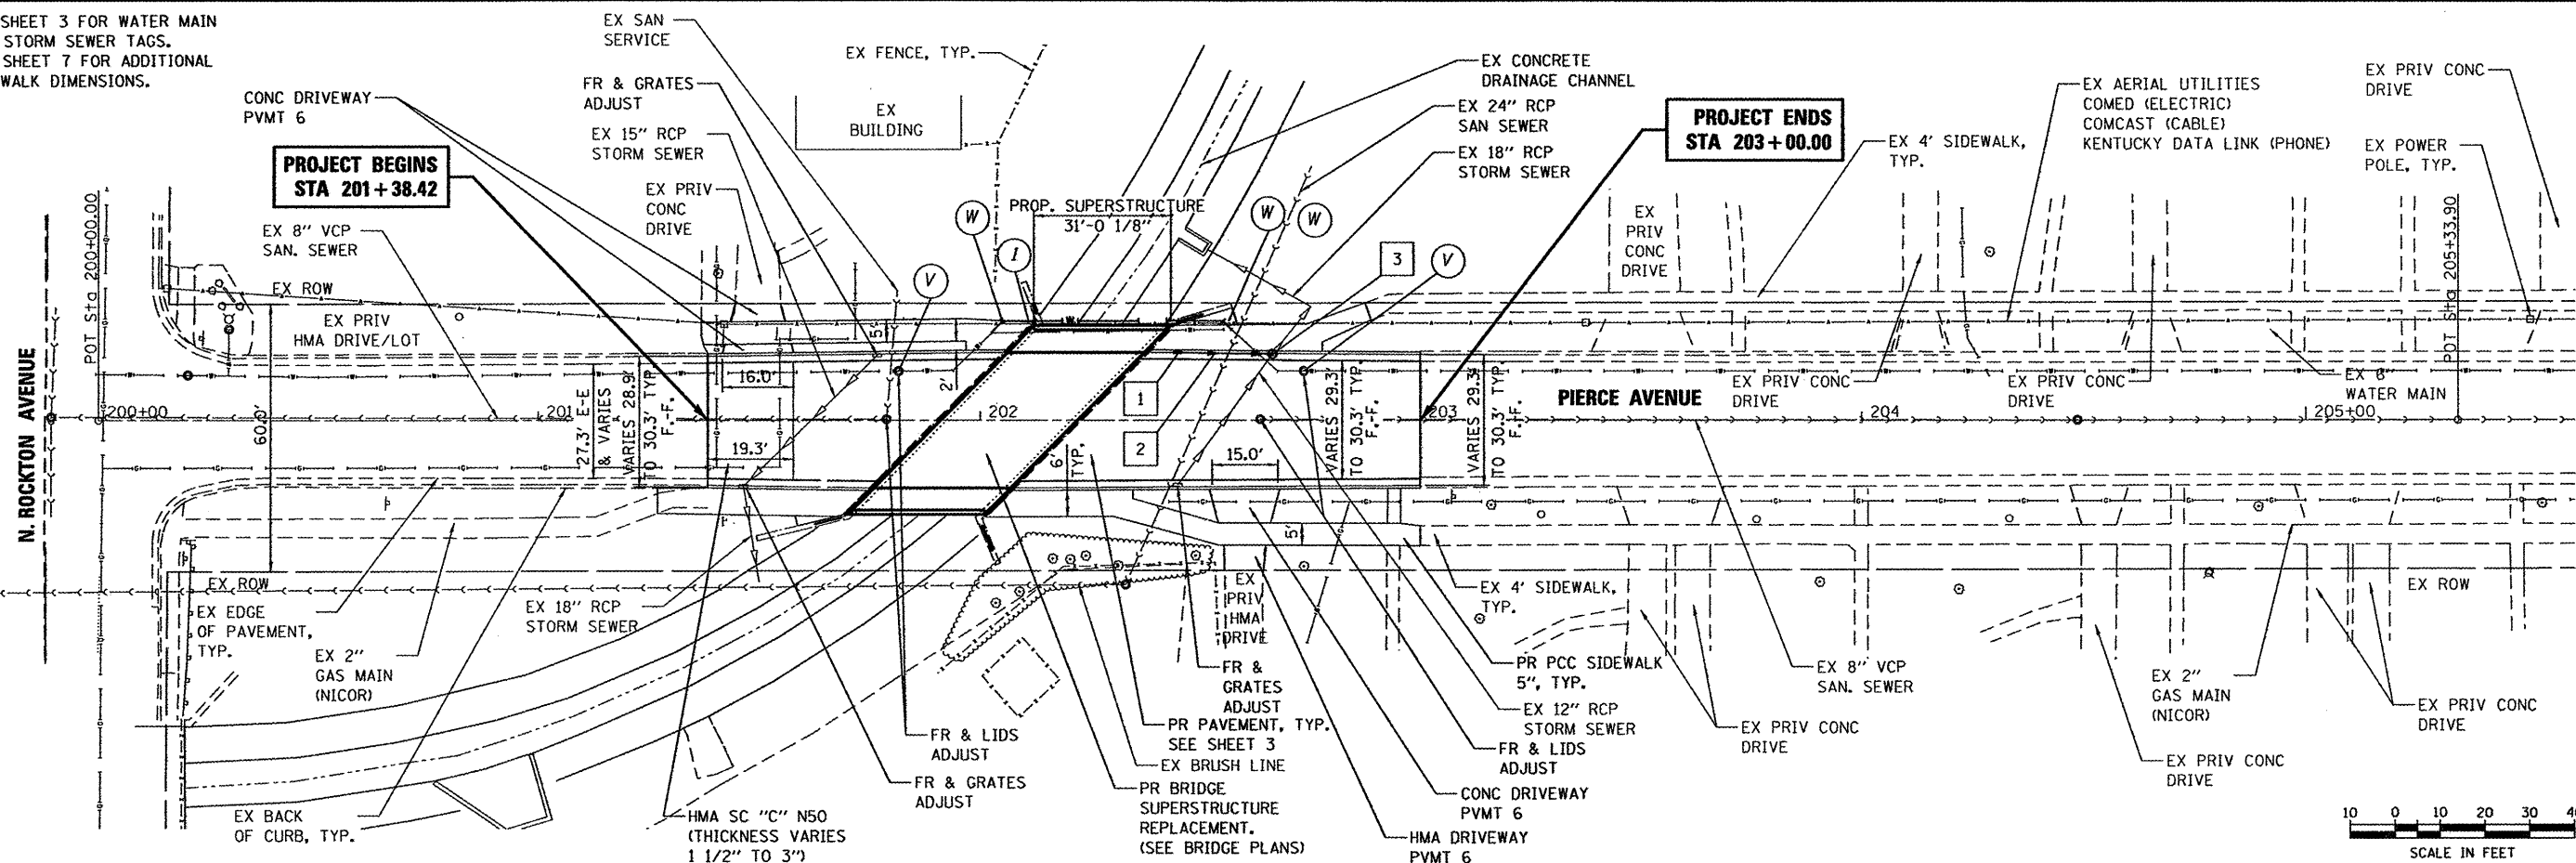

COMPANY NAME: HRGreen  
 PROJECT CONTACT: Kevin M. J...  
 CLIENT: City of Rockford  
 DRAWN BY: J...  
 FILE NAME: 8610077-prp.dgn  
 PLOT DRIVER: p...  
 PEN TABLE: standard-trans.tbl

	USER NAME = whood FILE NAME = 8610077-prp.dgn PLOT SCALE = PLOT DATE = 3/23/2012	DESIGNED - KMA DRAWN - WJH CHECKED - RGD DATE - 3/23/2012	REVISED - REVISED - REVISED - REVISED -	<b>CITY OF ROCKFORD</b> <b>PIERCE AVENUE OVER NORTHWEST DRAINAGEWAY</b> <b>PLAN &amp; PROFILE</b>	F.A.U. RTE. 5033 SECTION 11-00581-00-BR COUNTY WINNEBAGO TOTAL SHEETS 17 SHEET NO. 6 CONTRACT NO.
	SCALE: SHEET NO. OF SHEETS STA. TO STA.	FED. ROAD DIST. NO. 2 ILLINOIS FED. AID PROJECT			