


FINAL SURVEY	SURVISED	BY	DATE
NO.	NO.		
NOTE BOOK	PLOTTED		
AREAS CHECKED	TEMPLATE		

ORIGINAL SURVEY	SURVISED	BY	DATE
NO.	NO.		
NOTE BOOK	PLOTTED		
AREAS CHECKED	TEMPLATE		

PROJECT: PIERCE AVENUE OVER NORTHWEST DRAINAGEWAY  
 CLIENT: CITY OF ROCKFORD  
 DATE PLOTTED: 3/23/2012 11:20:07 AM  
 FILE NAME: 86110071-sec.dgn  
 PLOT DRIVER: pafshf  
 PLOT TABLE: standard-trans.tbl

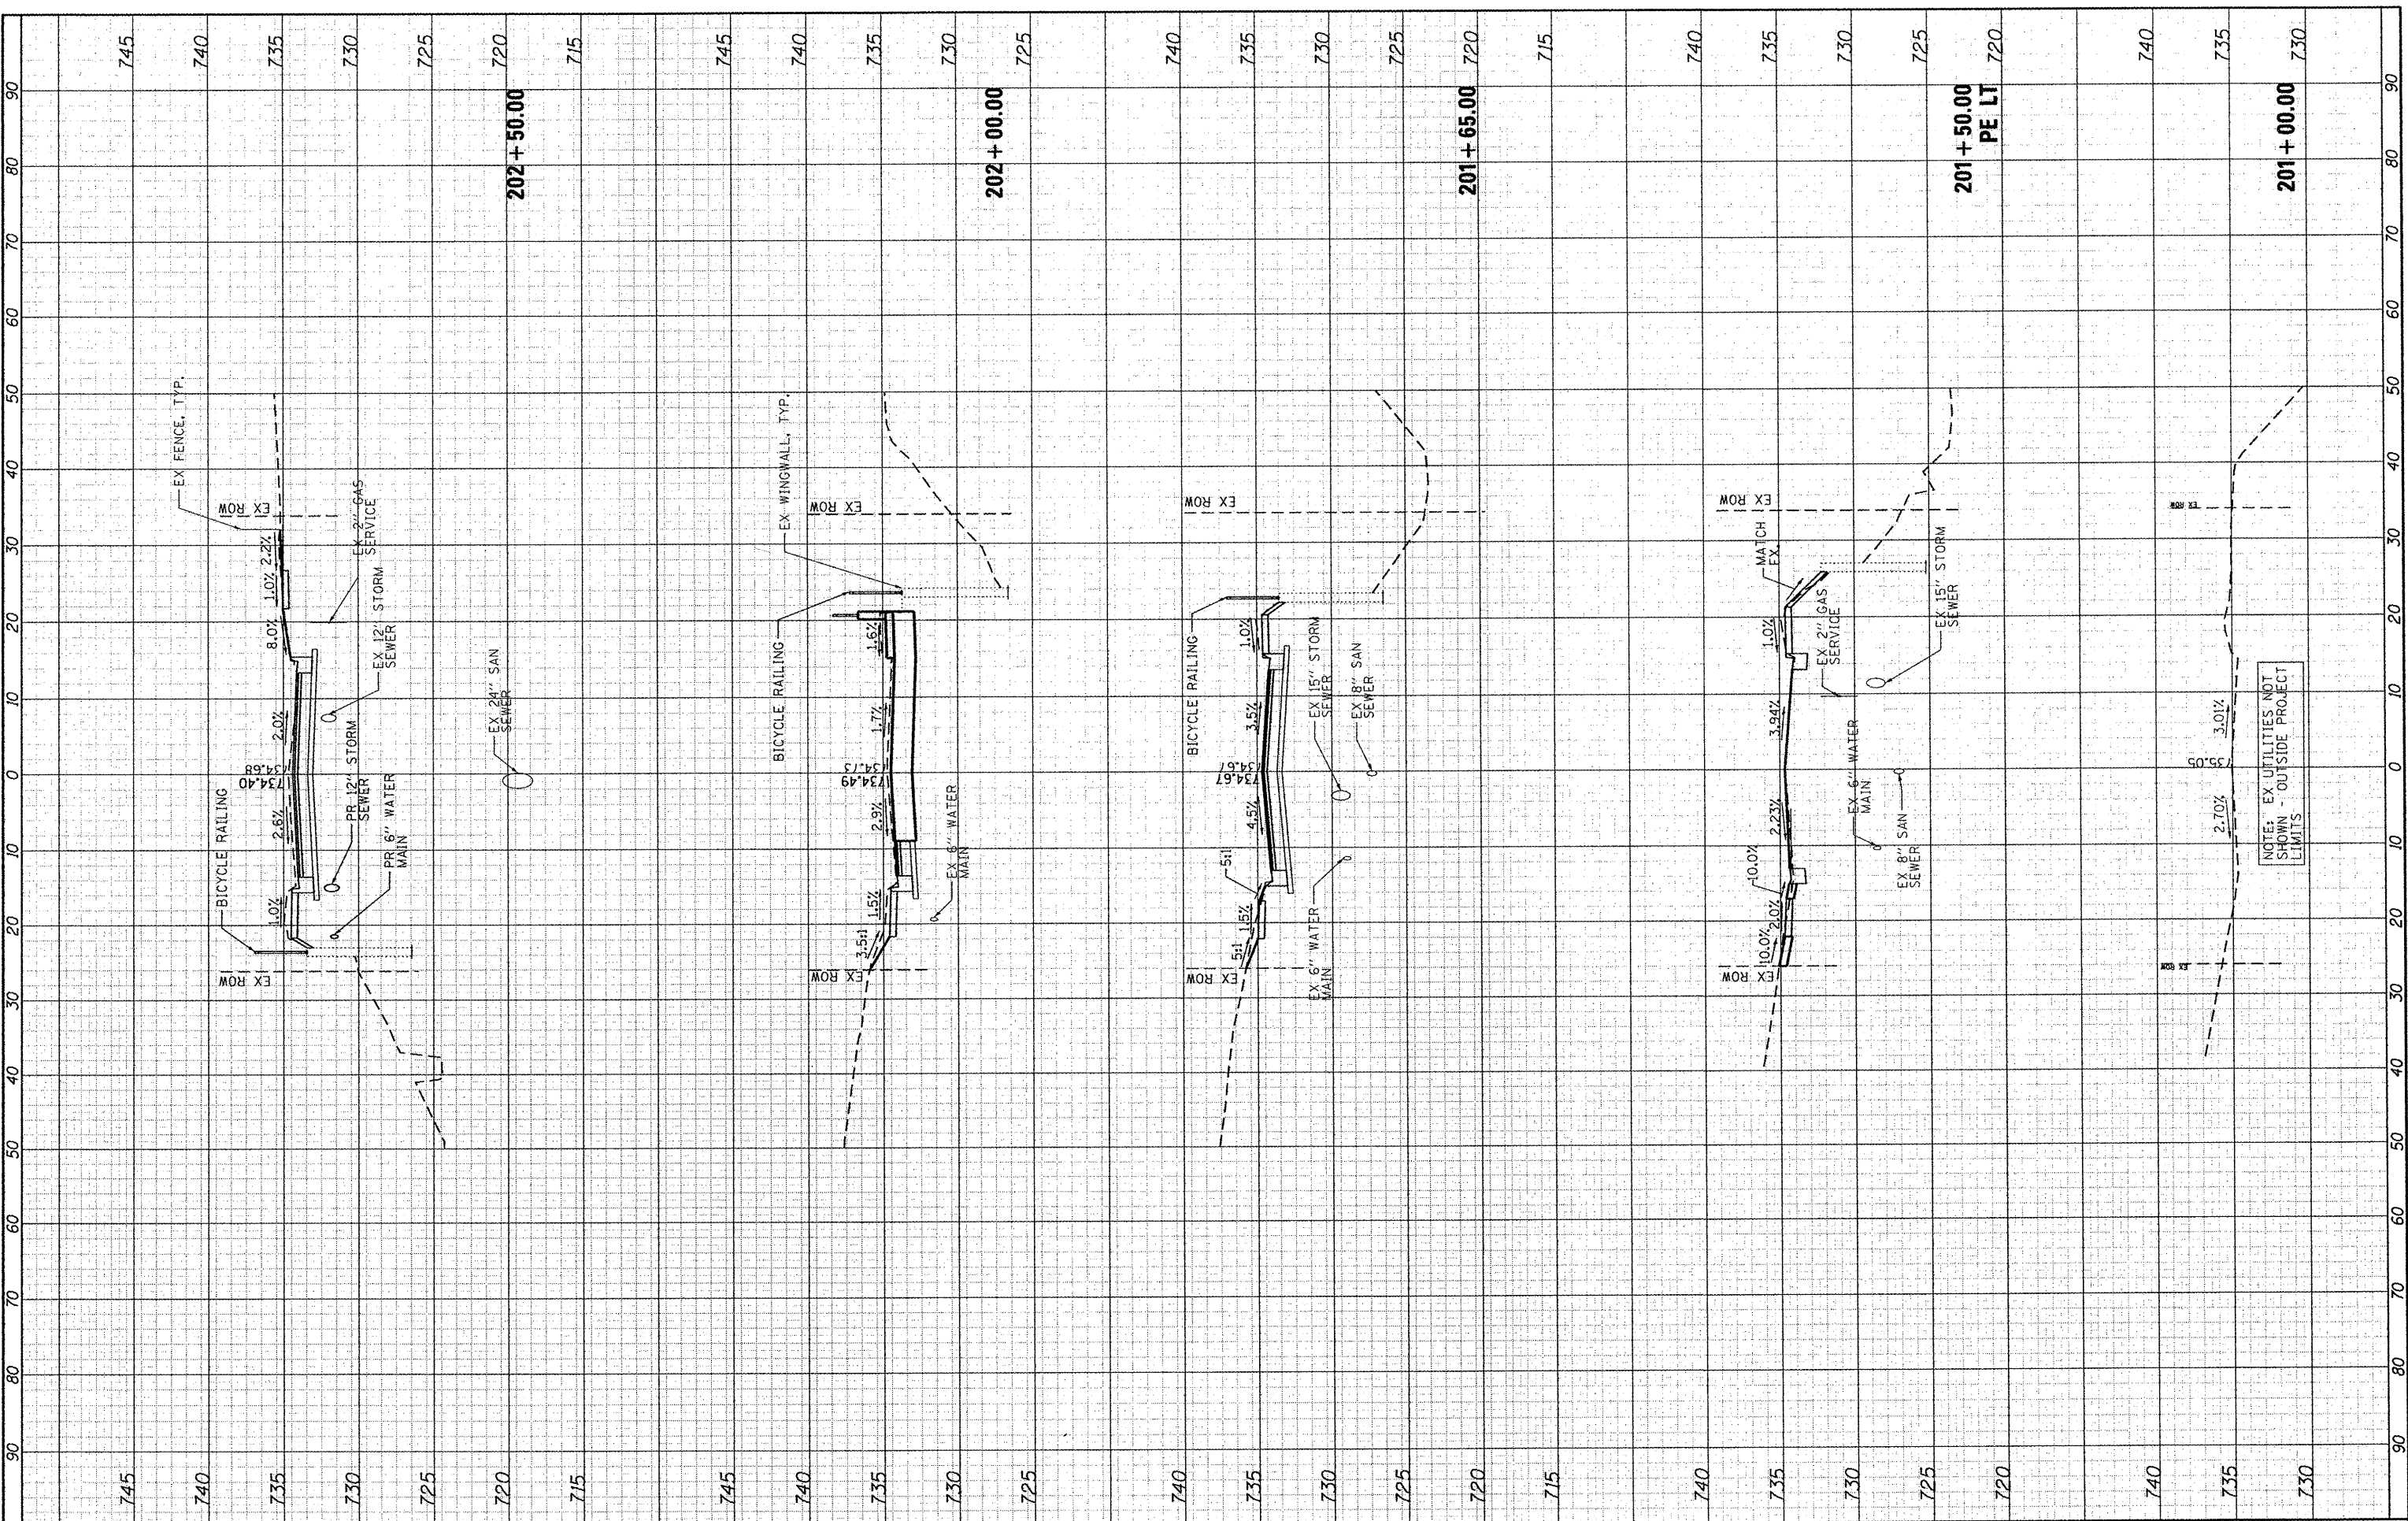

NOTES: EX UTILITIES NOT SHOWN - OUTSIDE PROJECT LIMITS

**HRGreen.com**  
 Illinois Professional Design Firm  
 #184-001322

USER NAME = ahood	DESIGNED -	REVISED -
PLOT SCALE =	DRAWN -	REVISED -
PLOT DATE = 3/23/2012	CHECKED -	REVISED -
	DATE -	REVISED -

**CITY OF ROCKFORD**

**PIERCE AVENUE OVER NORTHWEST DRAINAGEWAY  
 CROSS SECTIONS**

SCALE: 10H:5V SHEET NO. 1 OF 2 SHEETS STA. 201+00.00 TO STA. 202+50.00

F.A.U. RTE. 5033	SECTION 11-00581-00-BR	COUNTY WINNEBAGO	TOTAL SHEETS 17	SHEET NO. 16
ILLINOIS FED. AID PROJECT			CONTRACT NO.	