


FINAL SURVEY NO.	SURVEYED	BY	DATE
NOTE BOOK	PLOTTED		
AREAS CHECKED	TEMPLATE		

ORIGINAL SURVEY NO.	SURVEYED	BY	DATE
NOTE BOOK	PLOTTED		
AREAS CHECKED	TEMPLATE		

PROJECT CONTACT: *Jeff*
 DATE PLOTTED: 3/23/2012 10:20:10 AM
 FILE NAME: 061007T-xsec.dgn
 PLOT DRIVER: pdt.plt
 PEN TABLE: standard-frans.tbl

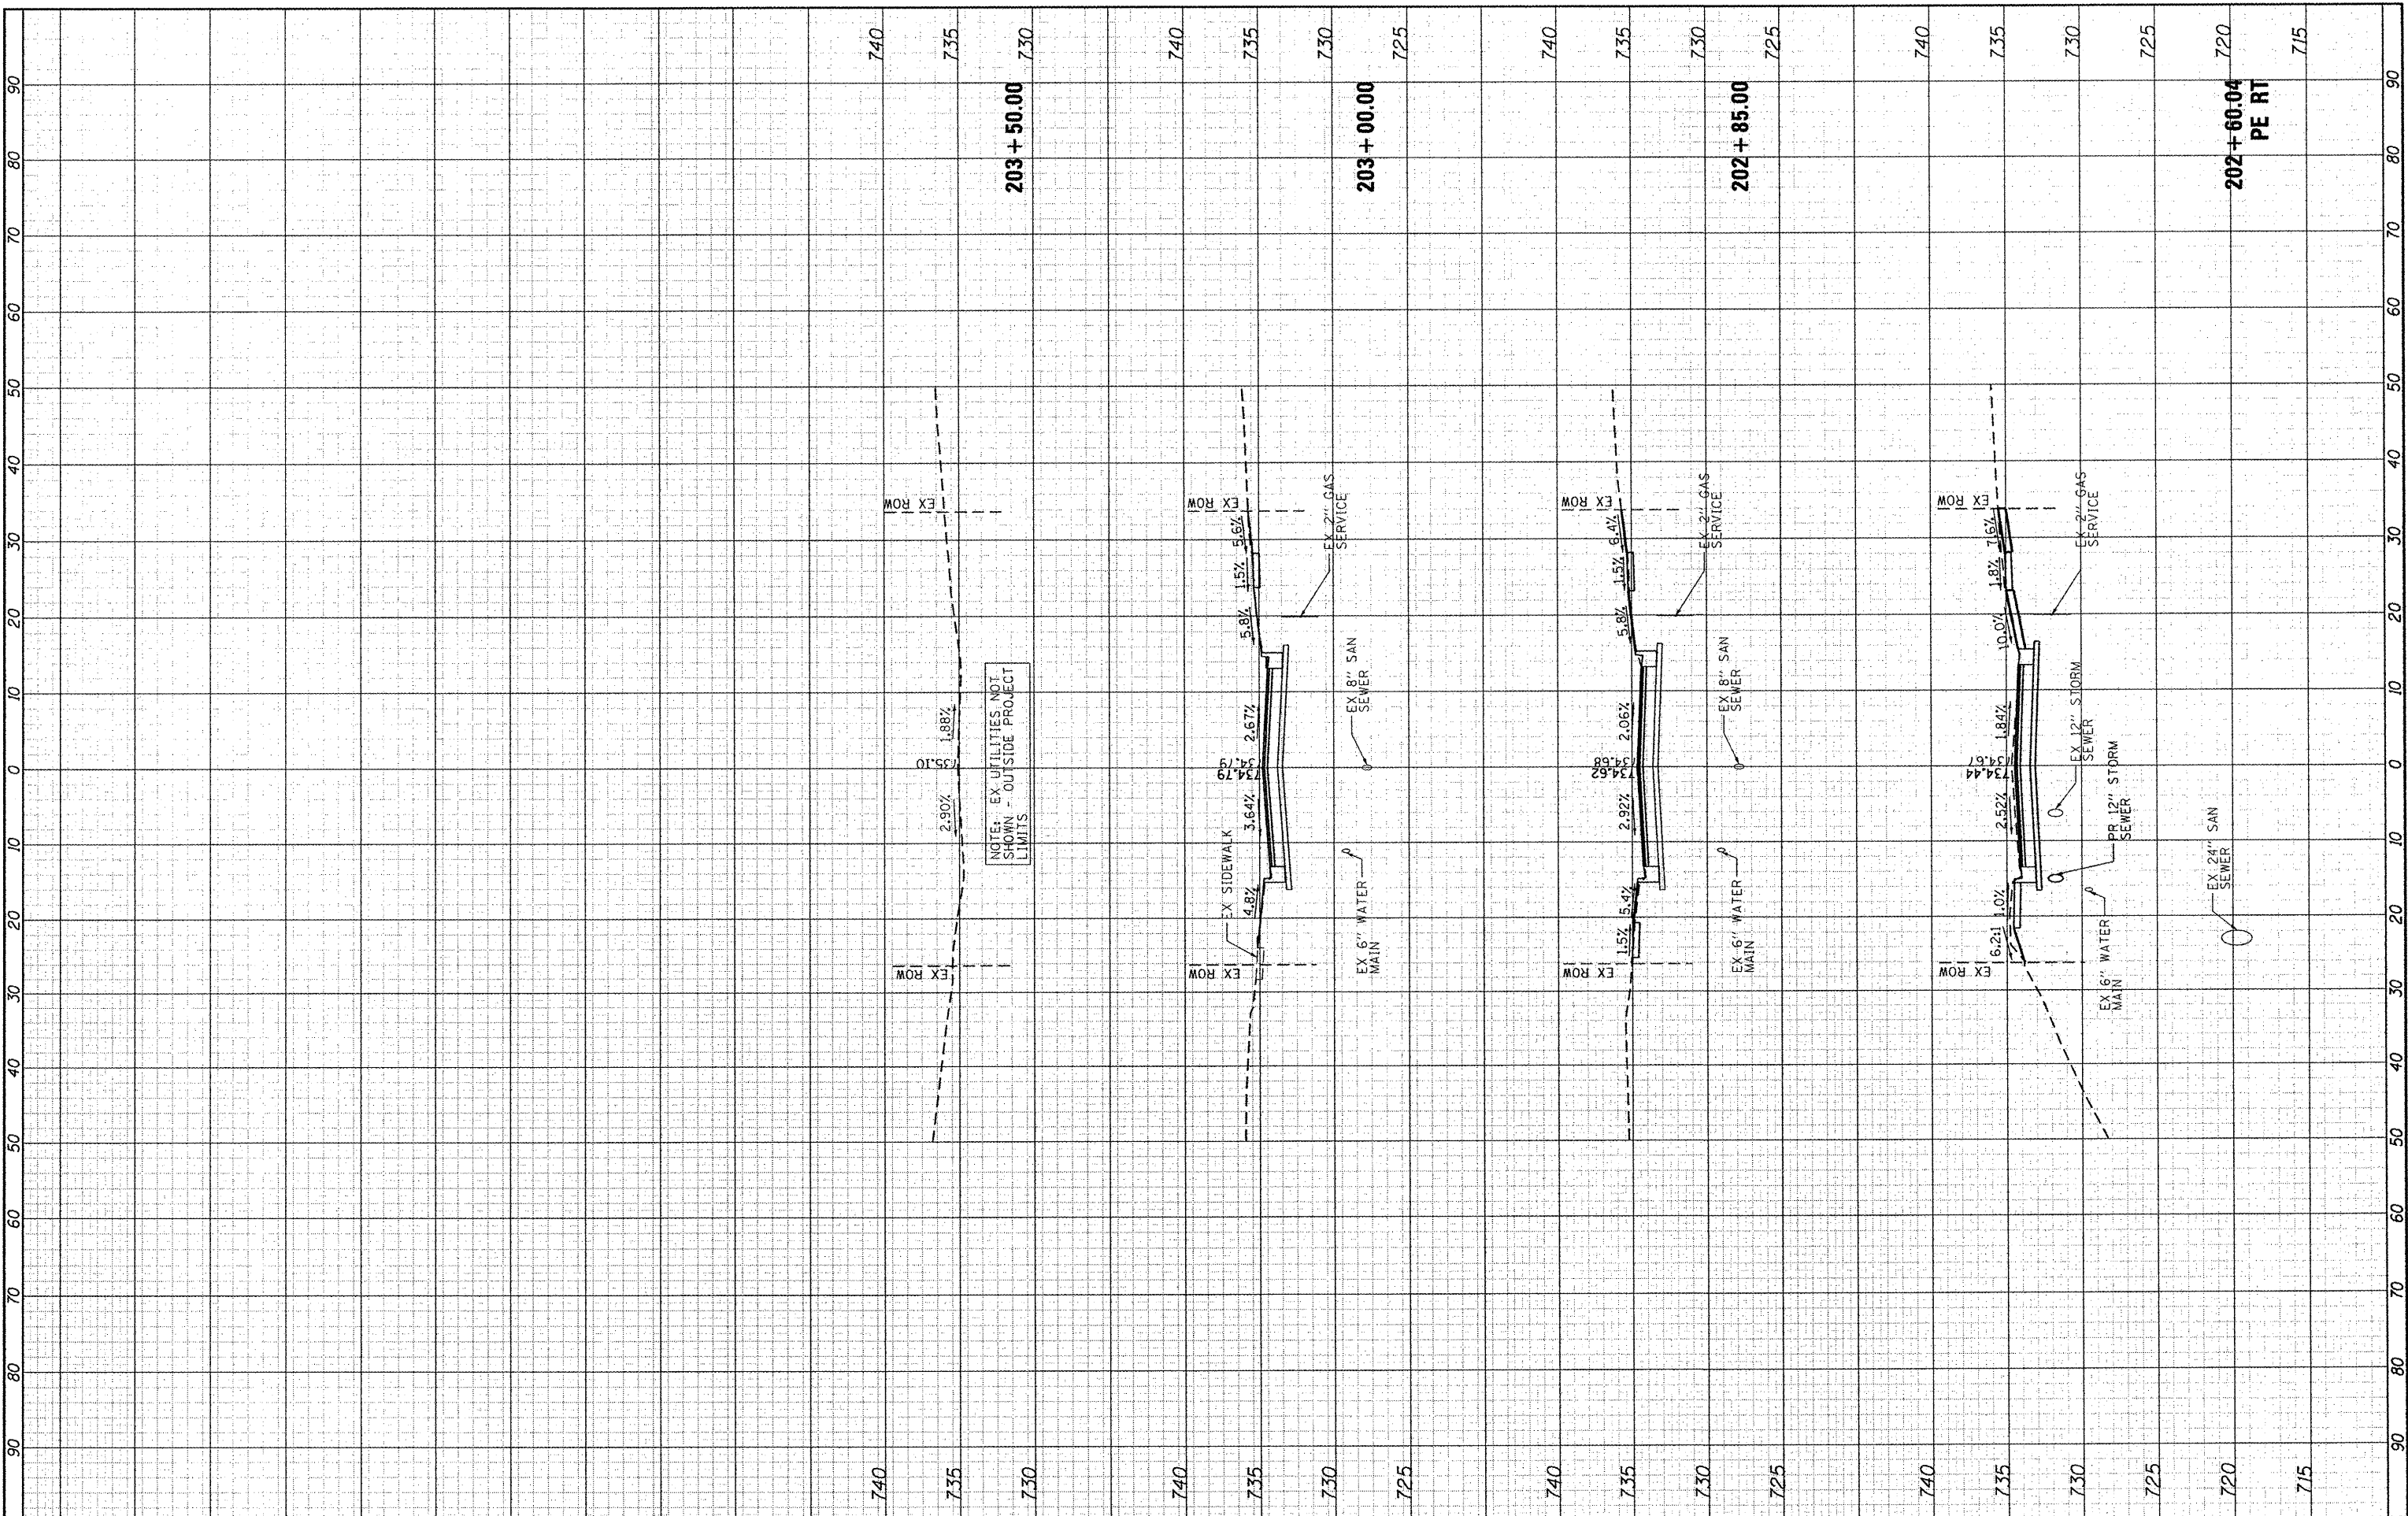

NOTE: EX UTILITIES NOT SHOWN - OUTSIDE PROJECT LIMITS

HRGreen.com Illinois Professional Design Firm #104-001322	USER NAME = <i>whood</i> PLOT SCALE = PLOT DATE = 3/23/2012	DESIGNED - DRAWN - CHECKED - DATE -	REVISED - REVISED - REVISED - REVISED -	CITY OF ROCKFORD	PIERCE AVENUE OVER NORTHWEST DRAINAGEWAY CROSS SECTIONS	F.A.U. RTE. 5033 SECTION 11-00581-00-BR COUNTY WINNEBAGO CONTRACT NO.	TOTAL SHEETS 17 SHEET NO. 17
	SCALE: 10H:5V SHEET NO. 2 OF 2 SHEETS STA. 202+60.04 TO STA. 203+50.00					ILLINOIS FED. AID PROJECT	