


BON VIVANT GOLF COURSE


BON VIVANT GOLF COURSE

ST. PAUL'S LUTHERAN CHURCH

BOURBONNAIS ELEMENTARY SCHOOL

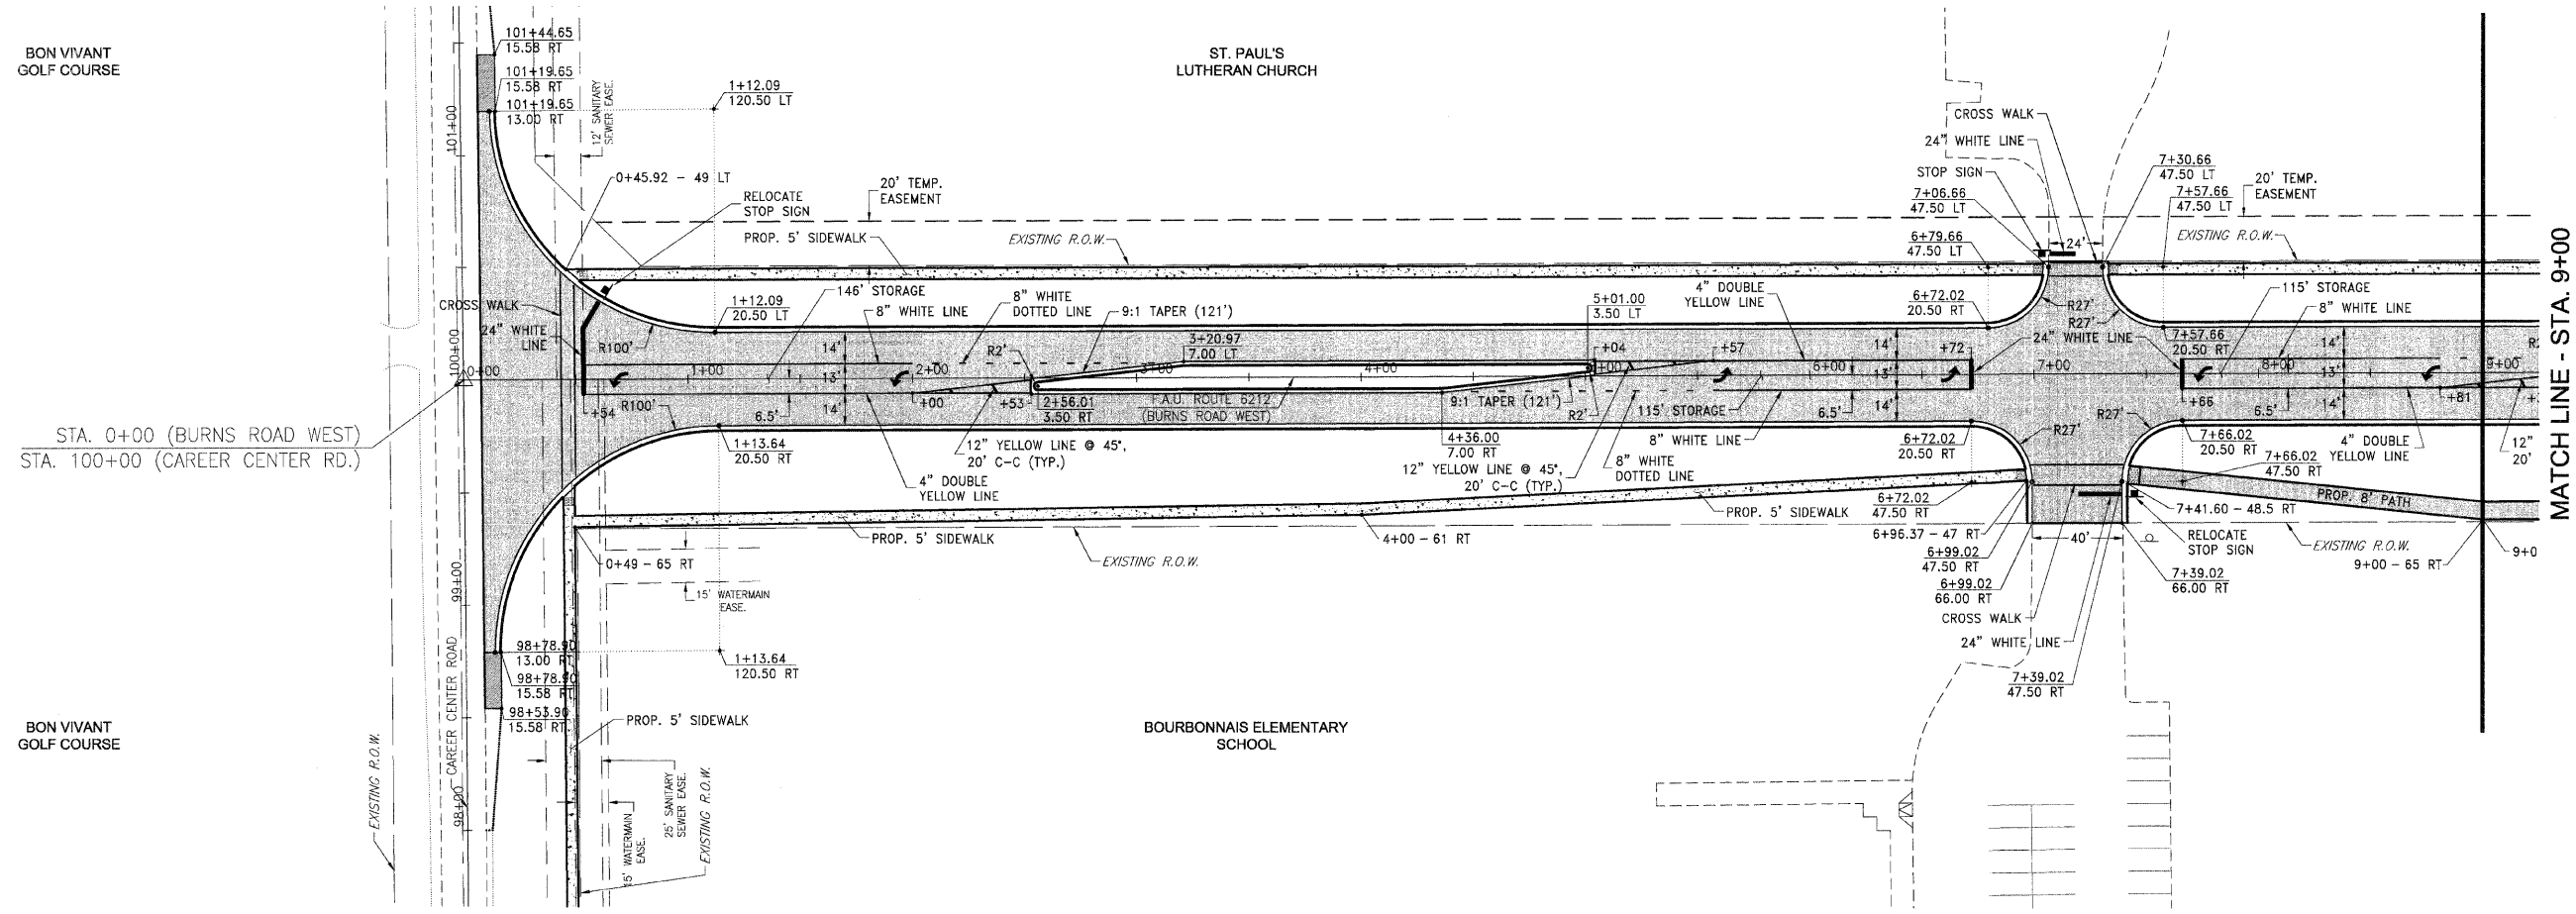

MATCH LINE - STA. 9+00

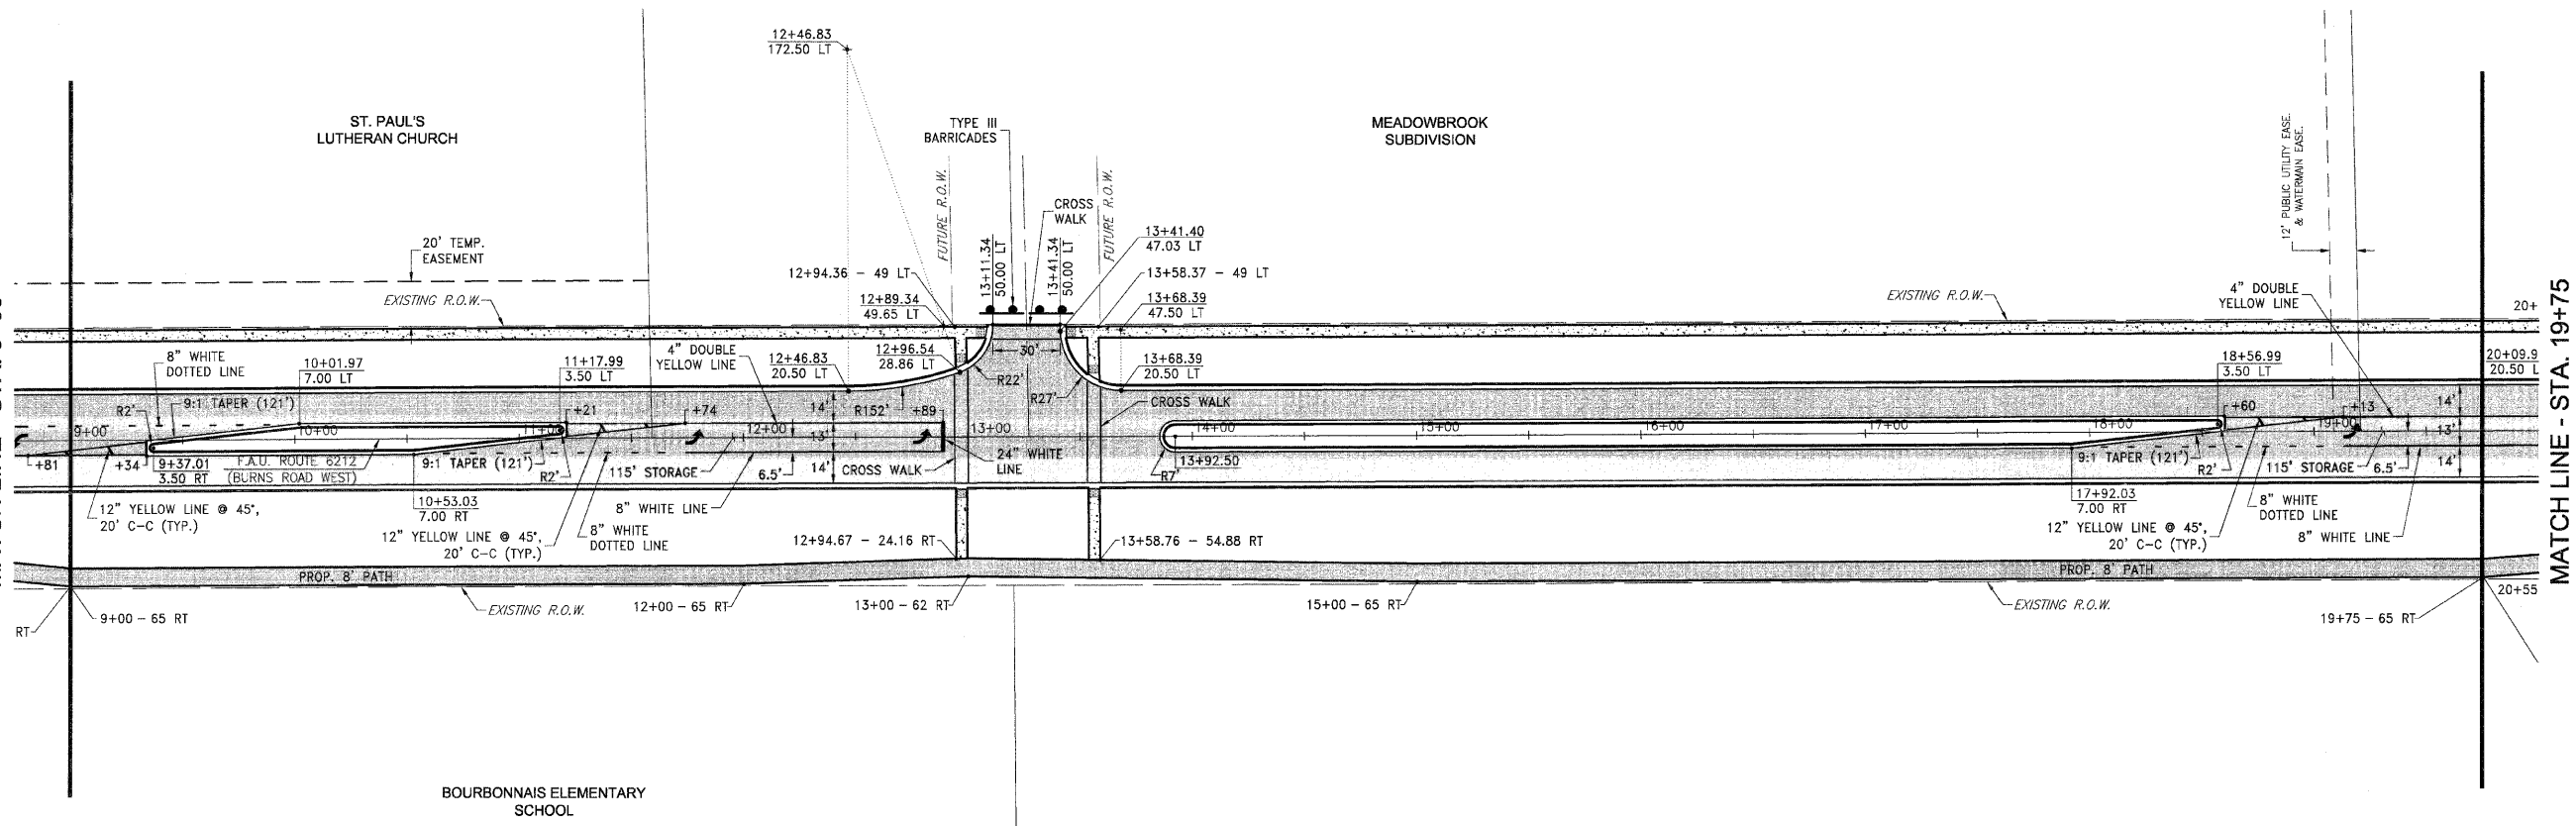

MATCH LINE - STA. 19+75  
SEE SHEET 22

BOURBONNAIS ELEMENTARY SCHOOL

EAGLE CREEK SUBDIVISION

FAU NO.	SECTION	COUNTY	TOTAL SHEETS
**	**	KANKAKEE	36

CONTRACT NO. 87315  
 FED. ROAD DIST. NO. ILLINOIS FED. AID PROJECT  
 \* BURNS ROAD WEST - FAU 6212  
 \*\* 03-00058-01-FP

**TYSON ENGINEERING, INC.**  
 CONSULTING CIVIL ENGINEERS  
 LAND SURVEYORS  
 DESIGN FIRM LICENSE #184-001136  
 367 SOUTH SCHUYLER AVENUE  
 KANKAKEE, ILLINOIS 60901  
 PHONE (815) 932-7406

This document and the ideas and designs incorporated herein, as an instrument of professional service, is the property of Tyson Engineering Inc. and is not to be used in whole or in part, for any other project without written authorization of Tyson Engineering Inc.  
 Do not scale drawings. Use dimensions only.  
 Contractor shall be responsible for verifying all dimensions.  
 Information hereon and herein is confidential.

REVISIONS			
NO.	DATE	BY	DESCRIPTION


STRIPING AND SIGNAGE PLAN

PROPOSED IMPROVEMENTS FOR  
**BURNS ROAD WEST**  
FROM CAREER CENTER ROAD  
TO BURNING BUSH DRIVE

SECTION  
03-00058-01-FP

DATE:	3/23/12	JOB NO.	E05055
SCALE:	HORIZ.: 1"=40'	FILE NO.	N/A
VERT.:	N/A	DRAWN BY:	MRG
DRAWN BY:	MRG	SHEET	21
CHECKED BY:	SRM		36

\*NOTE: ALL CROSSWALKS SHALL BE LADDERS WITH 8" WHITE SIDEBARS AND 12" WHITE RUNGS AT 3' SPACING.

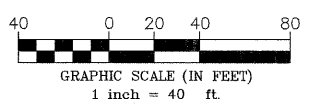

P:\2012\030058\030058.dwg: Tyson, Inc. 3/23/12 11:58:48 AM