

This document and the ideas and designs incorporated herein, as an instrument of professional service, is the property of Tyson Engineering Inc. and is not to be used in whole or in part, for any other project without written authorization of Tyson Engineering Inc.


Do not scale drawings. Use dimensions only.
Contractor shall be responsible for verifying all dimensions.
Information hereon and herein is confidential.

REVISIONS			
NO.	DATE	BY	DESCRIPTION

STORM WATER POLLUTION PREVENTION PLAN

PROPOSED IMPROVEMENTS FOR
BURNS ROAD WEST
FROM CAREER CENTER ROAD
TO BURNING BUSH DRIVE

SECTION 03-00058-01-FP	
DATE: 3/23/12	JOB NO. E05055
SCALE: HORZ.: 1"=40'	FILE NO.
VERT.: N/A	
DRAWN BY: MRG	SHEET
CHECKED BY: SRM	24
	36

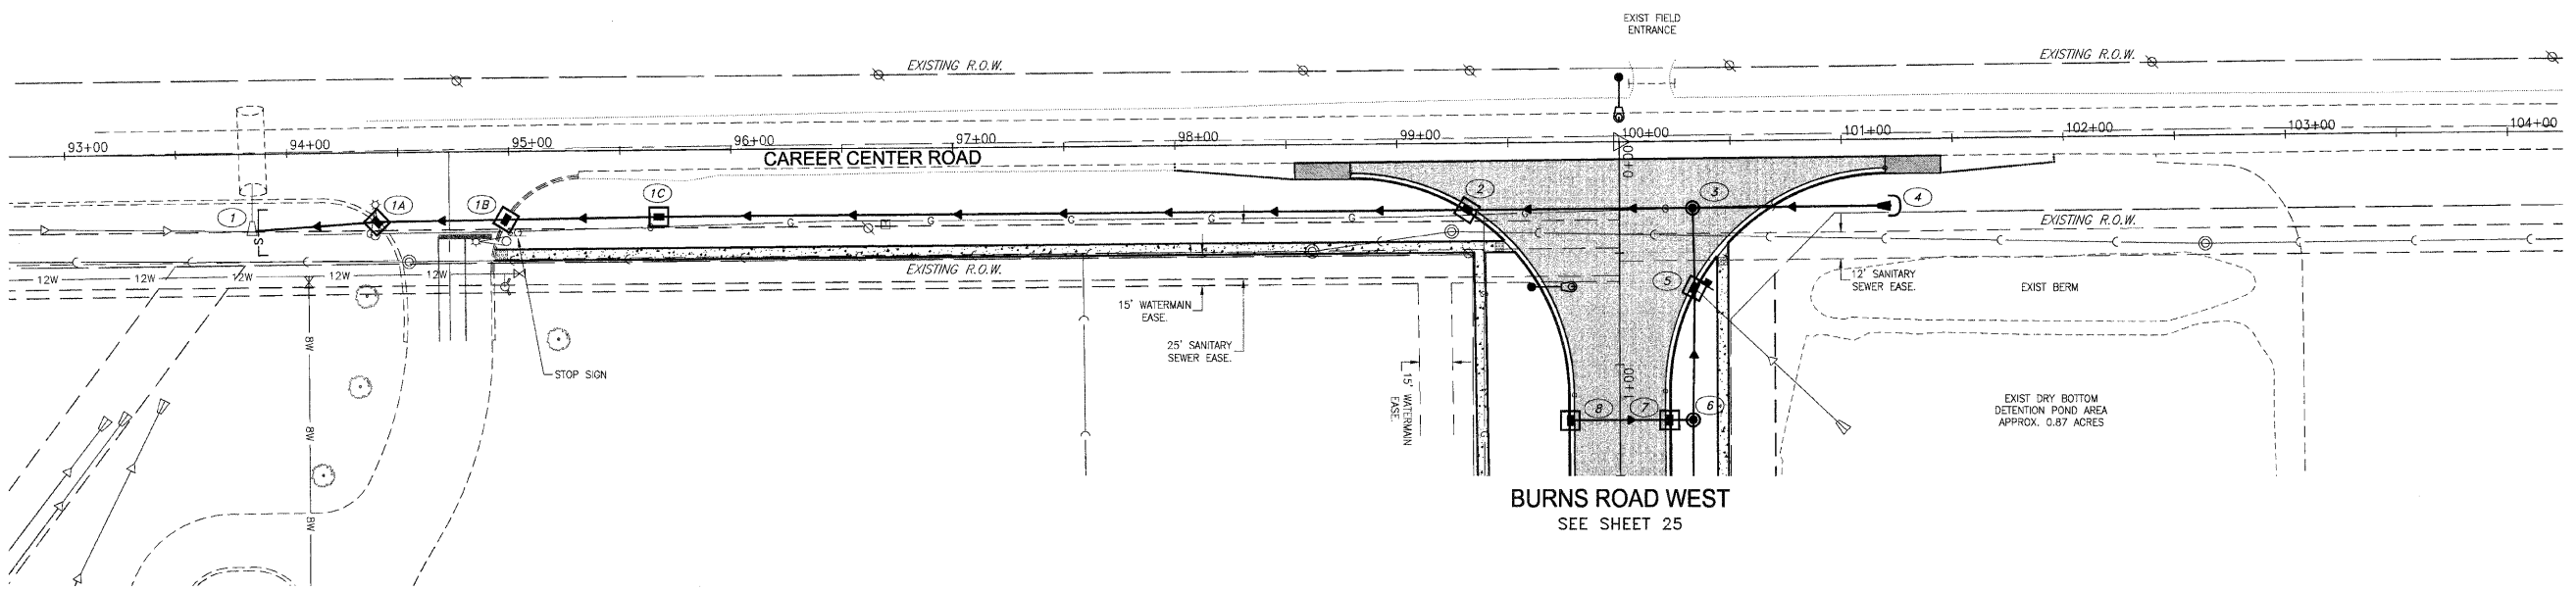

STORM WATER POLLUTION PREVENTION PLAN LEGEND	
■	NEW CURB INLET
●	NEW MANHOLE
▼	NEW FLARED END SECTION
□	INLET PROTECTION
▭	PIPE PROTECTION
—S—	SILT FENCE WITH WIRE SUPPORT

