


FINAL SURVEY NO.	BY	DATE
SURVEYED		
PLOTTED		
TEMPLATE		
NOTE BOOK		
AREAS CHECKED		

ORIGINAL SURVEY NO.	BY	DATE
SURVEYED		
PLOTTED		
TEMPLATE		
NOTE BOOK		
AREAS CHECKED		

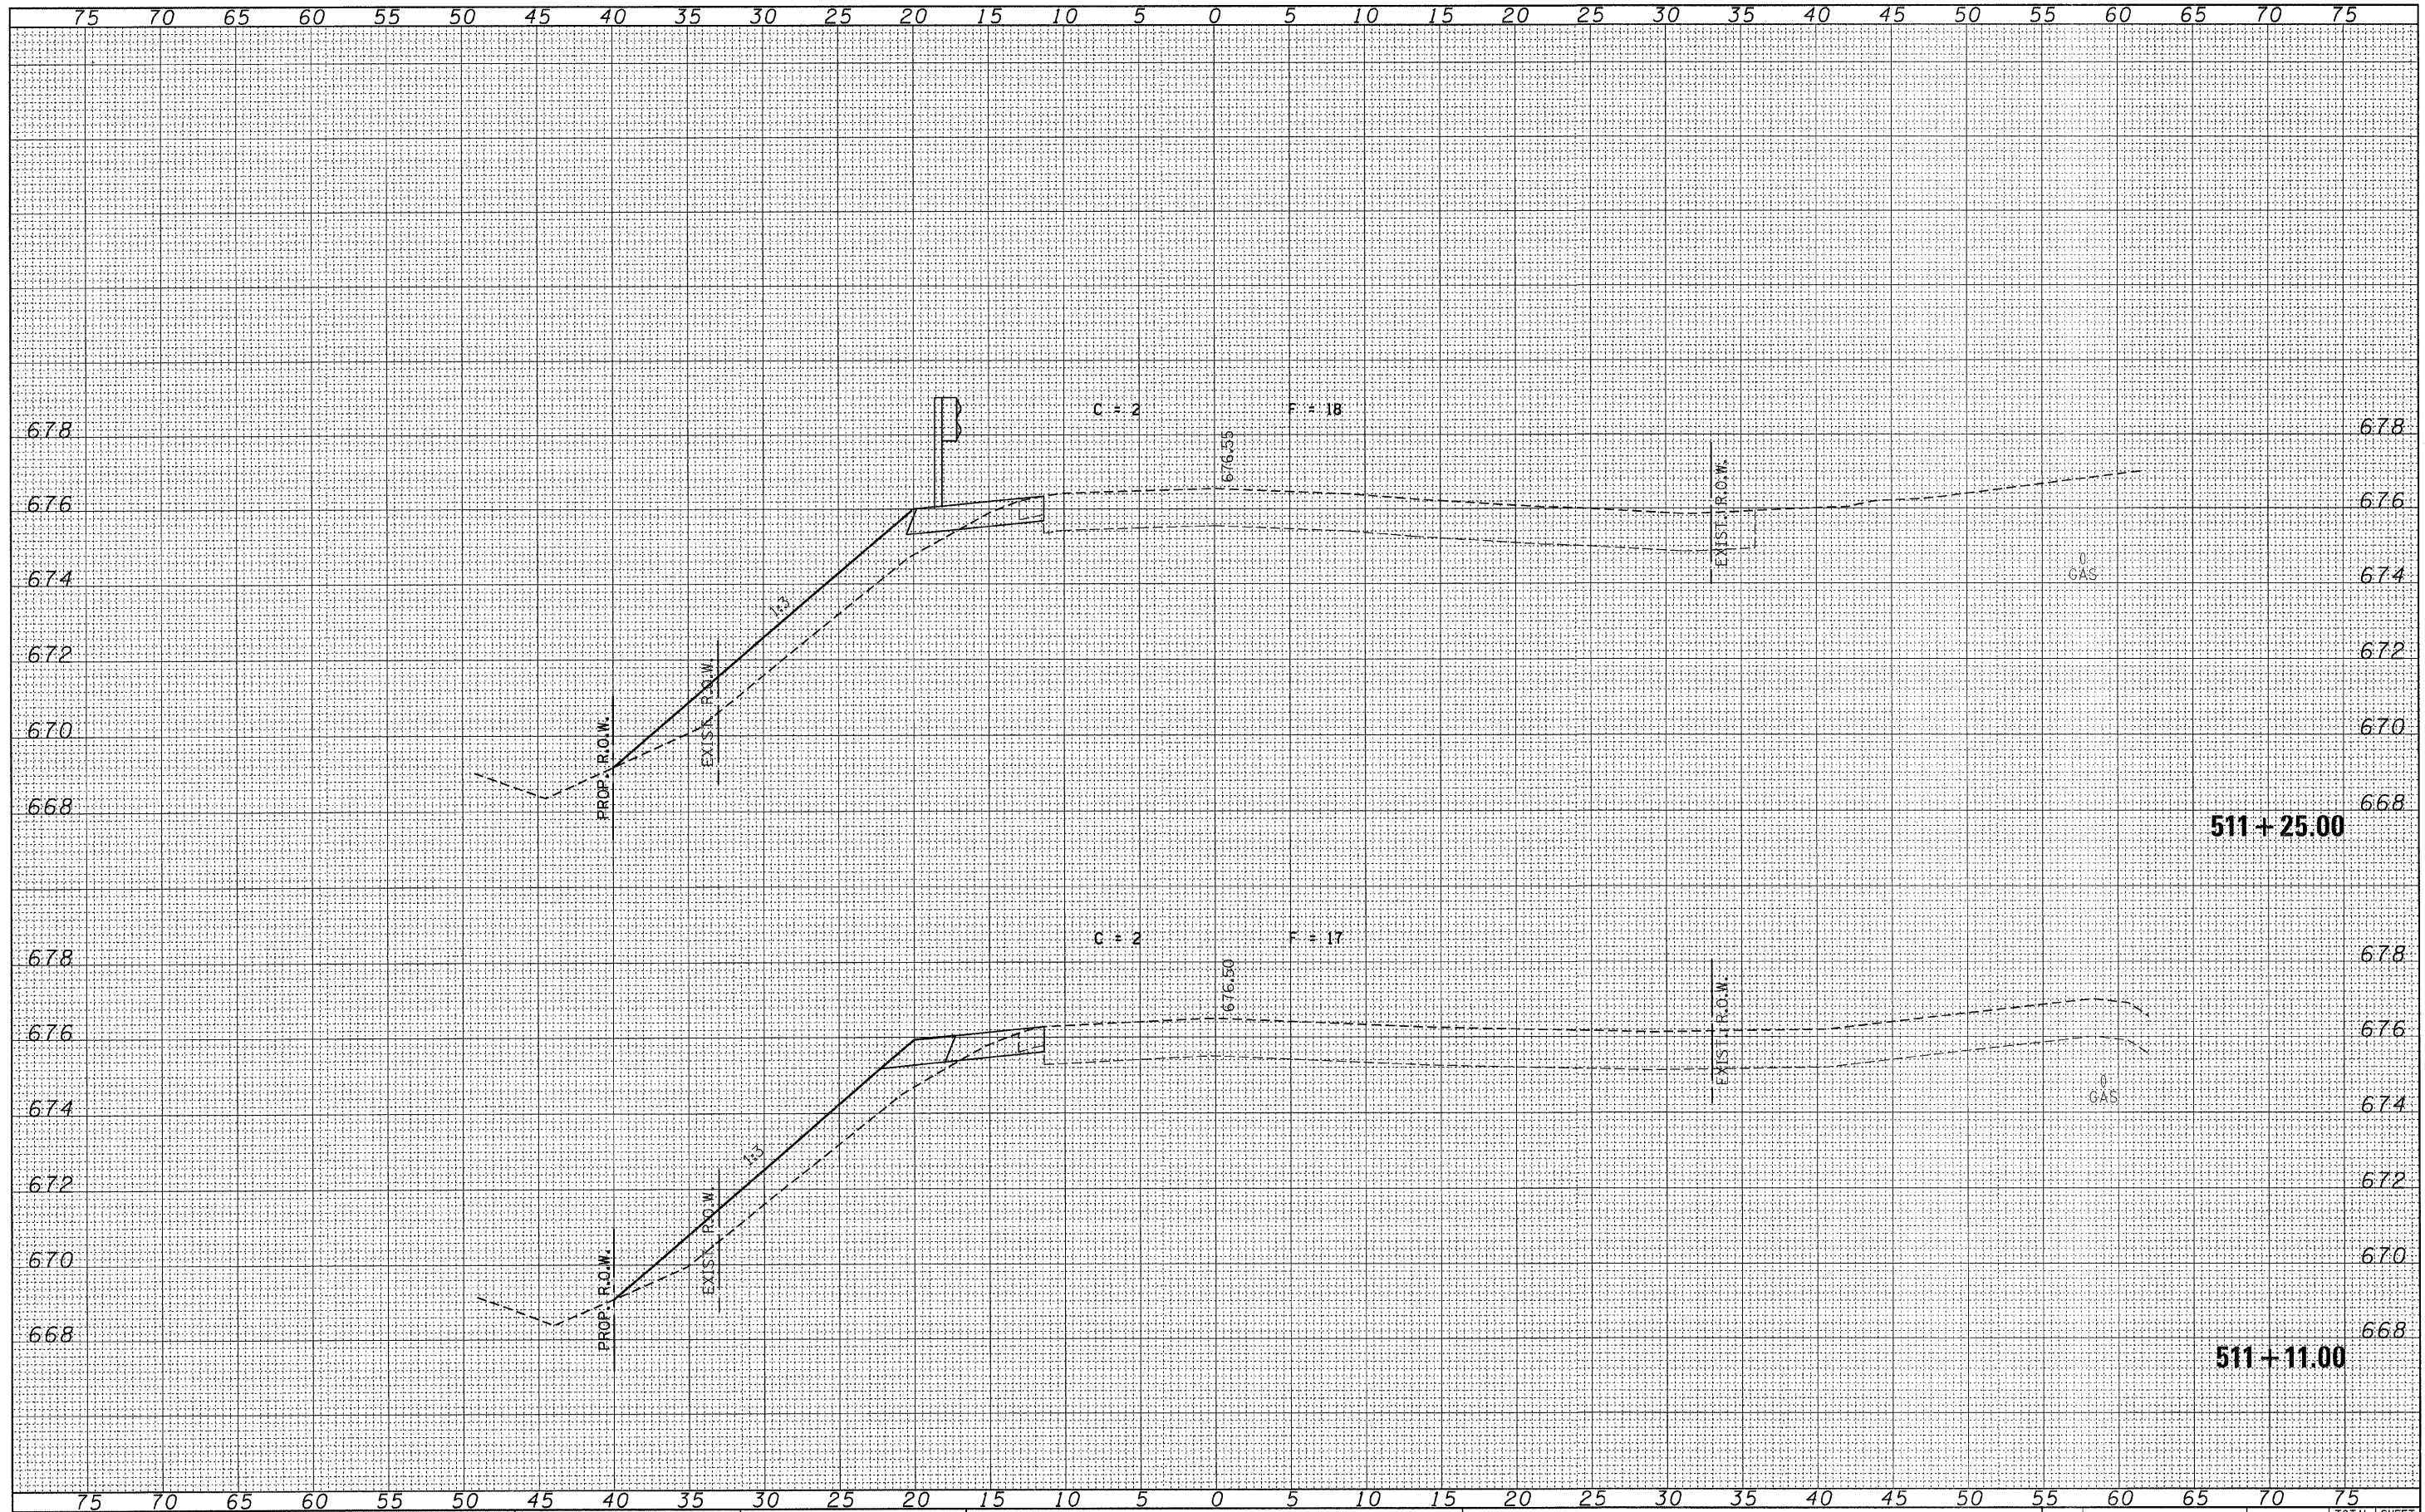

FILE NAME = 100191-eh1-sss.dgn
HAMPTON, LENZINI AND RENWICK, INC.
 3545 STEVENSON DRIVE, SUITE 201
 SPRINGFIELD, ILLINOIS 62703
 ILLINOIS PROFESSIONAL DESIGN FIRM
 LS / PE / SE CORP. 184.00059

USER NAME =
 FLOT SCALE =
 FLOT DATE = 2/14/2012

DESIGNED - J.W.F.
 DRAWN - T.W.K.
 CHECKED - S.W.M.
 DATE - 02/13/12

REVISED -
 REVISED -
 REVISED -
 REVISED -

STATE OF ILLINOIS
LIVINGSTON COUNTY HIGHWAY DEPARTMENT

STATION CROSS SECTIONS
C.H. 6 / S. 7TH STREET
 SCALE: H5:V2 SHEET NO. OF SHEETS STA. 511+11.00 TO STA. 511+25.00

F.A.S.	SECTION	COUNTY	TOTAL SHEETS	SHEET NO.
351	08-00145-05-BR	LIVINGSTON	29	10
SOUTH 7TH STREET			CONTRACT NO. 87494	
ILLINOIS FED. AID PROJECT				