


FINAL SURVEY	SURVEYED	BY	DATE
NOTE BOOK	PLOTTED		
NO.	TEMPLATE		
	AREAS CHECKED		

ORIGINAL SURVEY	SURVEYED	BY	DATE
NOTE BOOK	PLOTTED		
NO.	TEMPLATE		
	AREAS CHECKED		

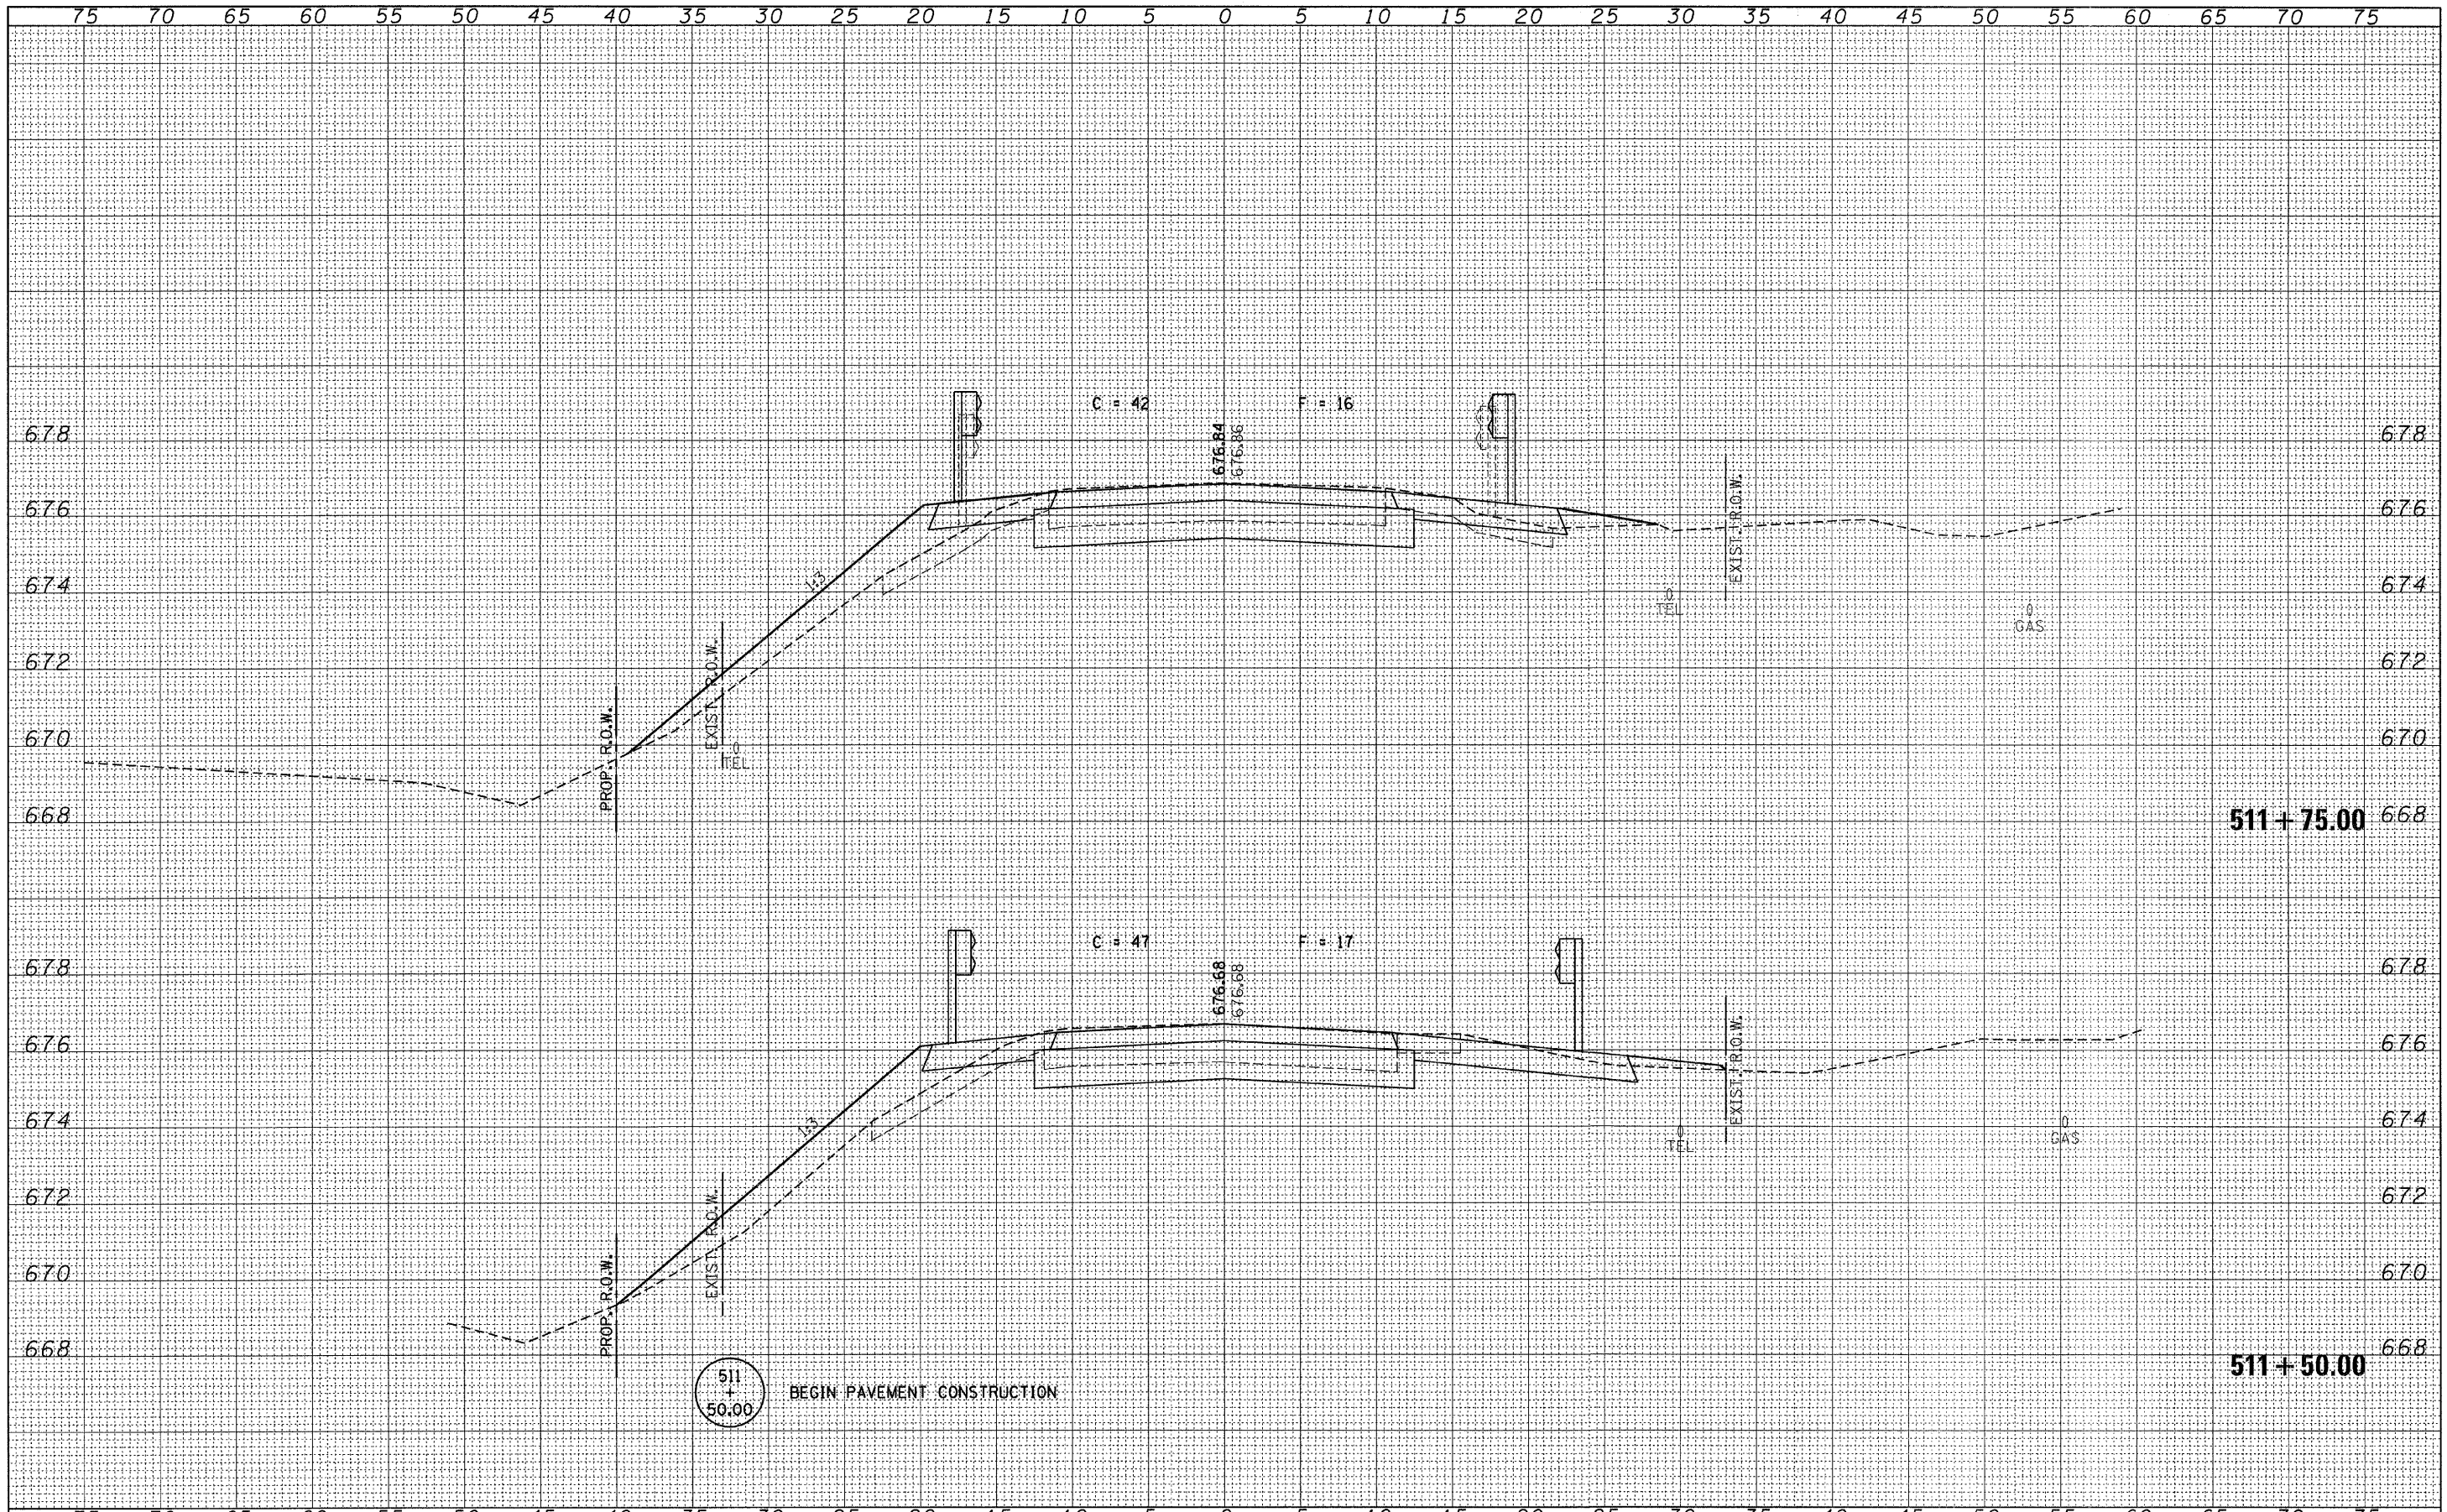

FILE NAME = 100191-ahtr-axe.dgn	USER NAME =	DESIGNED - J.W.F.	REVISED -	STATE OF ILLINOIS LIVINGSTON COUNTY HIGHWAY DEPARTMENT	STATION CROSS SECTIONS C.H. 6 / S. 7TH STREET		F.A.S.	SECTION	COUNTY	TOTAL SHEETS	SHEET NO.
HAMPTON, LENZINI AND RENWICK, INC. 3880 STEVENSON DRIVE, SUITE 201 SPRINGFIELD, ILLINOIS 62703	PLOT SCALE =	DRAWN - T.W.K.	REVISED -		351	08-00145-05-BR	LIVINGSTON	29	11		
HLR ILLINOIS PROFESSIONAL DESIGN FIRM LS / PE / SE CORP. 184.000000	PLOT DATE = 2/14/2012	CHECKED - S.W.M.	REVISED -		SOUTH 7TH STREET		CONTRACT NO. 87494				
		DATE - 02/13/12	REVISED -		SCALE: H5:V2 SHEET NO. OF SHEETS STA. 511+50.00 TO STA. 511+75.00		ILLINOIS FED. AID PROJECT				