
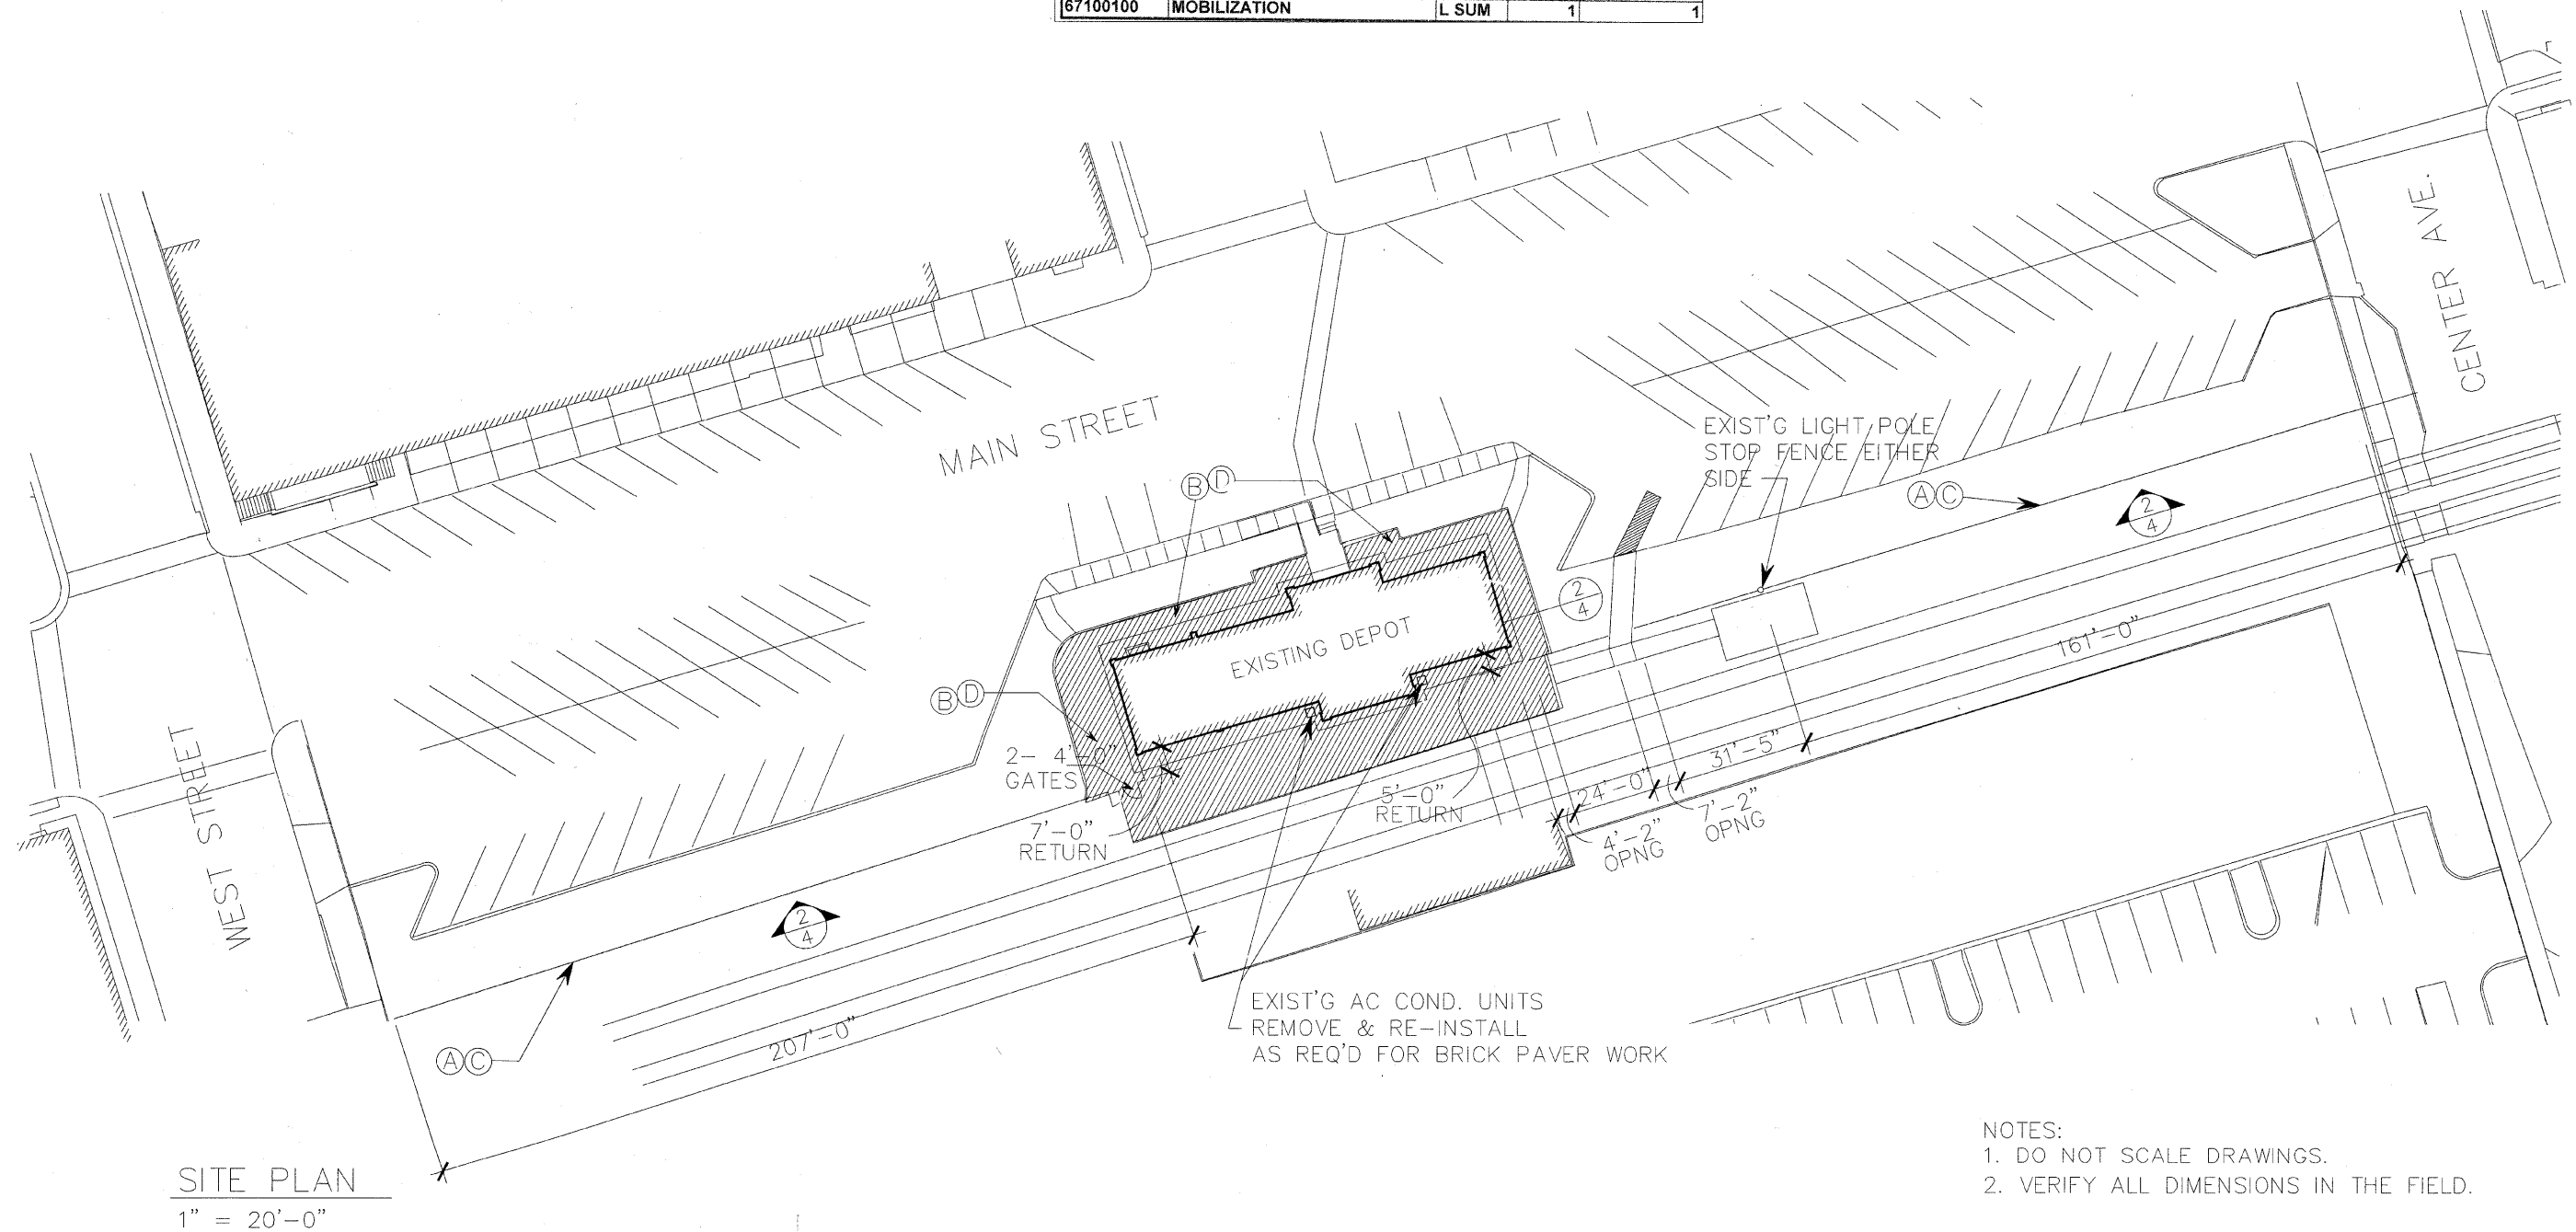


KEY - SITE NOTES

- (A) REMOVE EXIST. CHAIN LINK FENCING & CONCRETE POLE BASES
- (B) REMOVE & STORE EXISTING BRICK PAVERS ON SITE
- (C) NEW DECORATIVE FENCE AND CONCRETE BASES
- (D) RE-INSTALL EXISTING PAVERS ON NEW COMPACTED GRANULAR BED.

SUMMARY OF QUANTITIES				
CONSTRUCTION CODE: 0031				
Code No.	Items	Unit	Total	Federal 100%
Z0048665	RR PROT. LIABILITY INS.	L SUM	1	1
XX000406	BRICK PAVER REM. & REP.	SQ. FT.	4,220	4,220
XX001249	ORNAMENTAL FENCE	FOOT	436	105
XX001286	SPECIAL EXCAVATION	CU. YD.	105	105
XX000504	RESTORATION WORK	L SUM	1	1
67100100	MOBILIZATION	L SUM	1	1

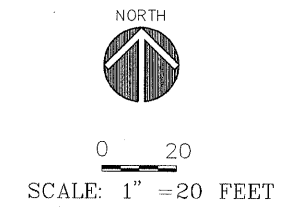

- NOTES:
1. DO NOT SCALE DRAWINGS.
 2. VERIFY ALL DIMENSIONS IN THE FIELD.

REVISIONS		
NO.	DESCRIPTION	DATE
	IDOT REVIEW	3/16/12

SCALE:	
DRAWN BY:	TK
CHECKED BY:	JP McG
DATE:	JANUARY 20, 2012

CITY OF PLANO
BUILDING, PLANNING, & ZONING
17 E. MAIN STREET PLANO, IL 60545
630-552-8425

SECTION	COUNTY	TOTAL SHTS	SHEET NO.
SECTION #10-0039-00-HP	KENDALL	4	2
HISTORIC PLANO DEPOT, 101 W. MAIN ST., PLANO		CONTRACT NO. 87508	
CITY OF PLANO	ILLINOIS	ITEP PROJECT	