



CHAMLIN & ASSOCIATES, INC. © 2011
 Drawing Name: G:\Users\j\66022-01-Diamond-Will-Road-&-L-113-Env-Survey\CAD\ETDPC_3-15-11.dwg Last Modified: Mar 28, 2012 - 4:11pm Plotted on: Mar 29, 2012 - 8:32am by nancj

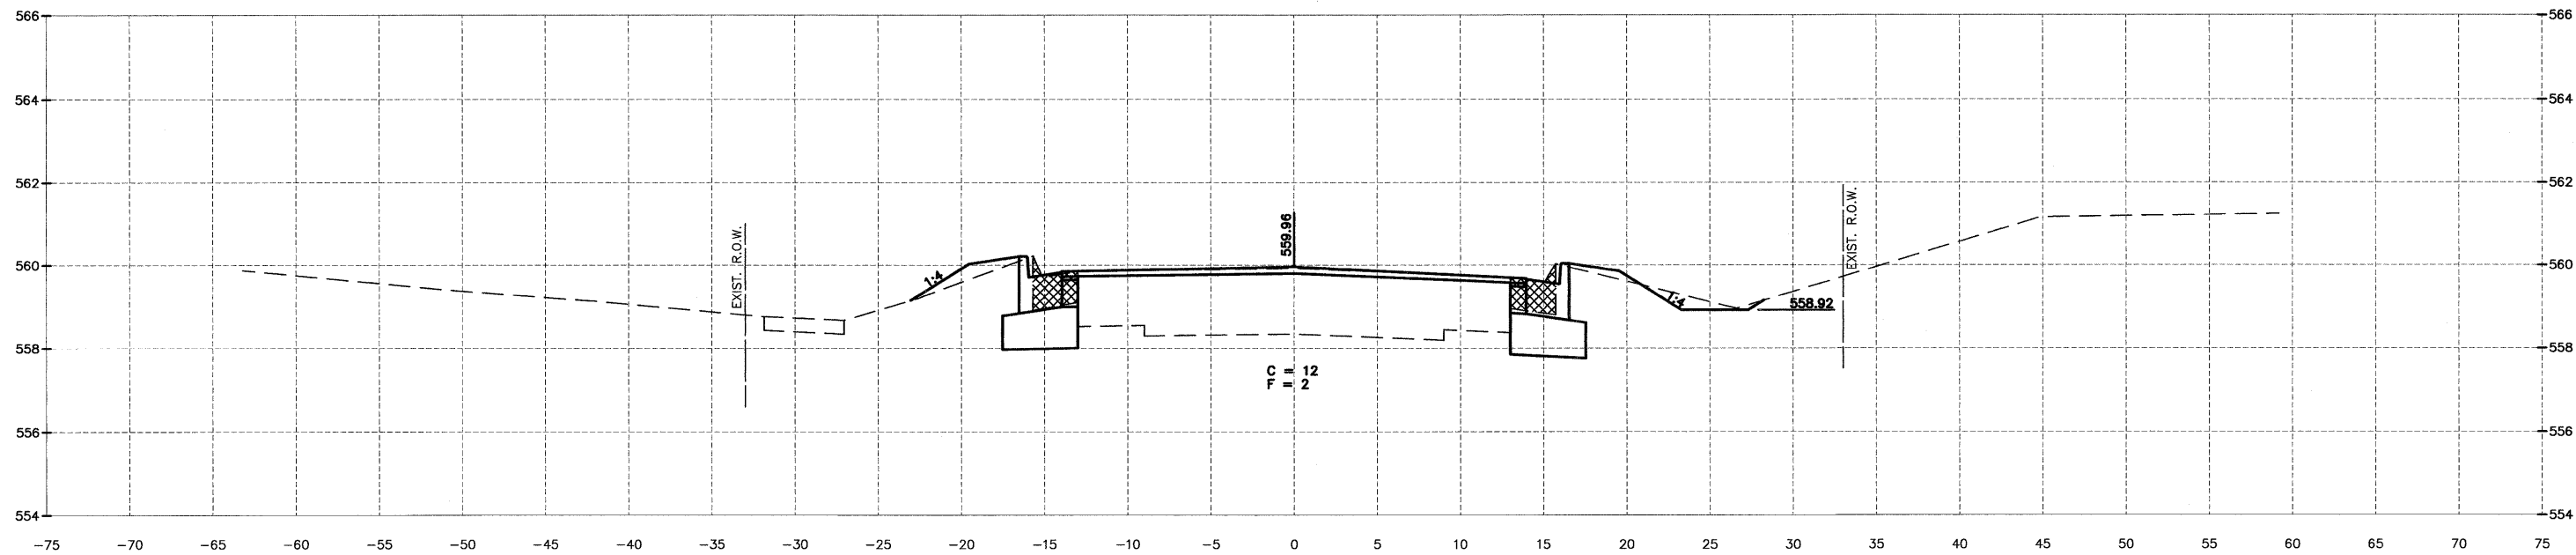

155+14.00

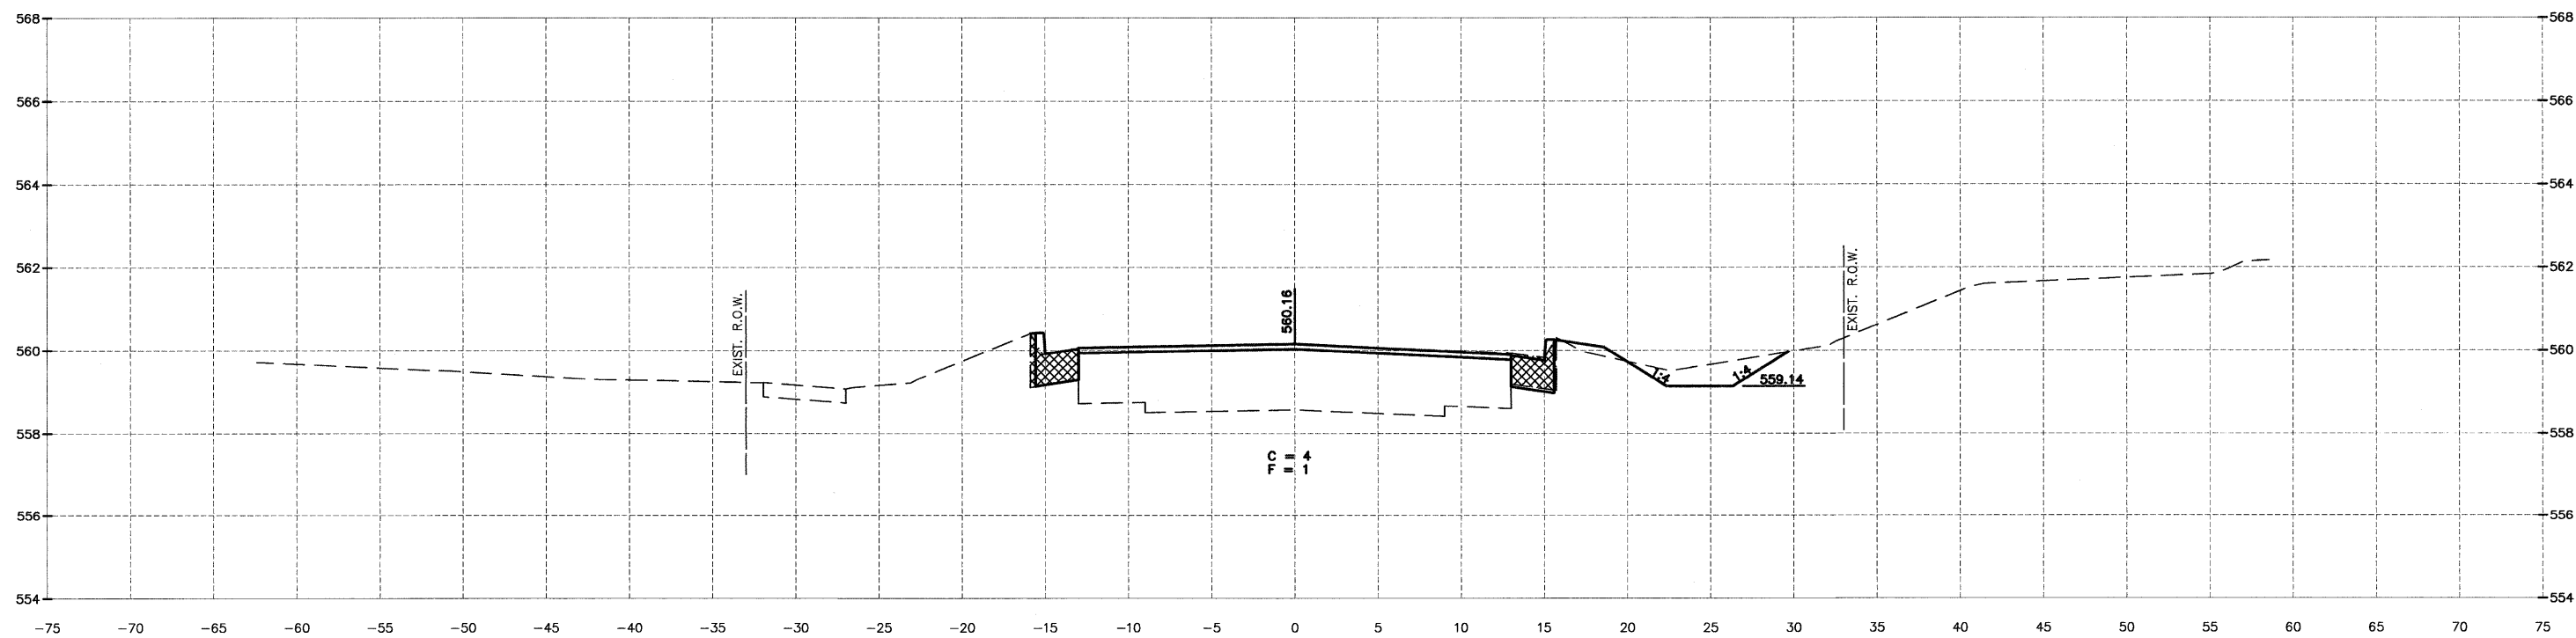

154+64.00

DRAWN BY: NV	REVISIONS			
CHECKED BY: JKC	LEVEL	BY	DATE	DESCRIPTION
DATE: 02/12				

CHAMLIN & ASSOCIATES
 PERU MORRIS
 ILLINOIS

FAS 301 / FAU 383
 SECTION 11-00007-00-WR
 VILLAGE OF DIAMOND
 GRUNDY AND WILL COUNTIES

CROSS SECTION
 IL 113

**CONSTRUCTION
 PLANS**

CONTRACT NO. 87520	
CURRENT AS OF: 02/12	
SCALE: AS NOTED	SHEET 65
FILE NO.: 66022.01 Y-	OF 96