



CHAMLIN & ASSOCIATES, INC. © 2011
 Drawing Name: C:\Users\A\66022-01-Diamond-will-Road-IL-113-Env-Survey\CAD\ETDPO_3-15-11.dwg Last Modified: Mar 28, 2012 - 4:11pm Plotted on: Mar 28, 2012 - 8:32am by manojg

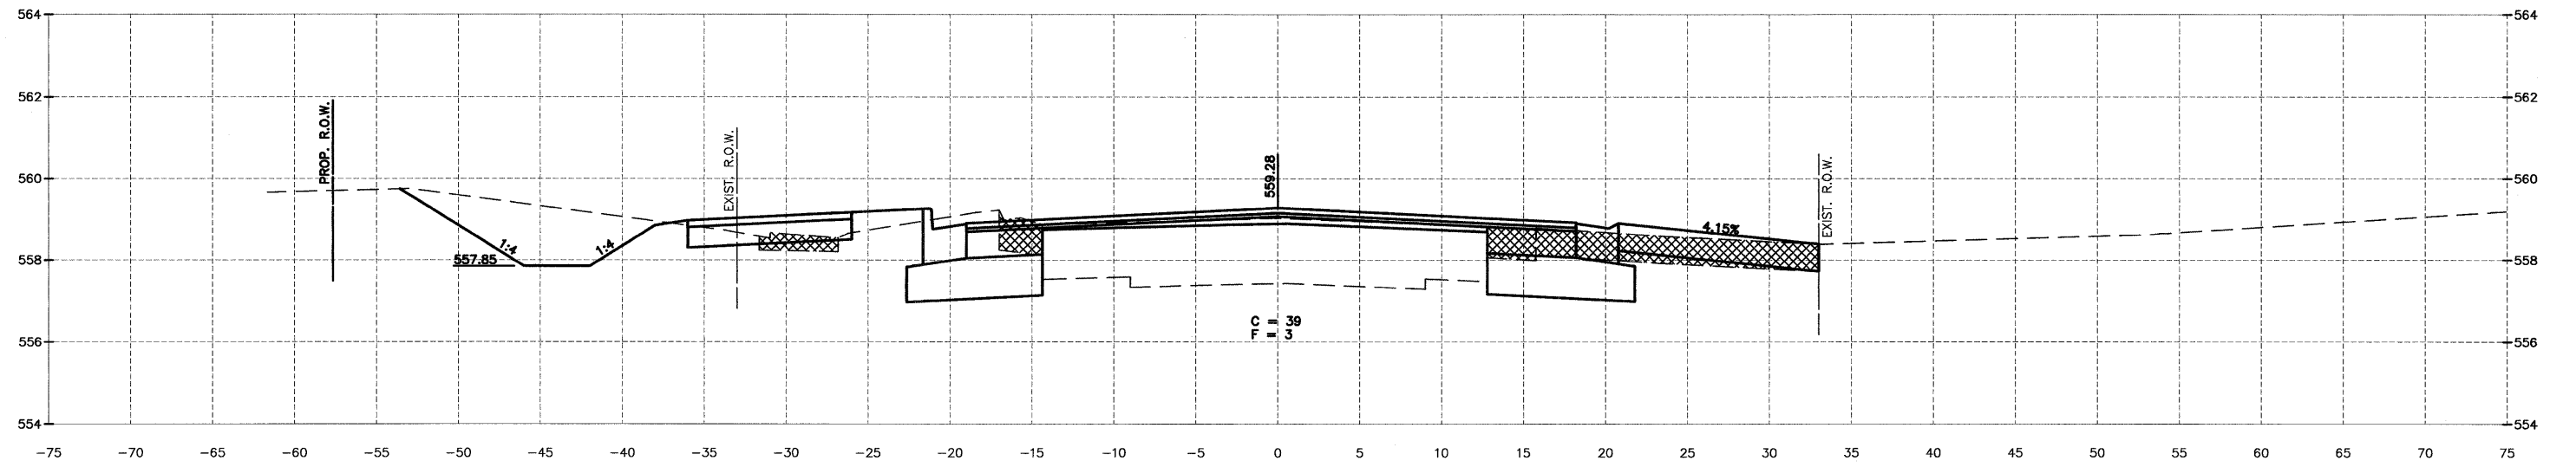

156+84.00

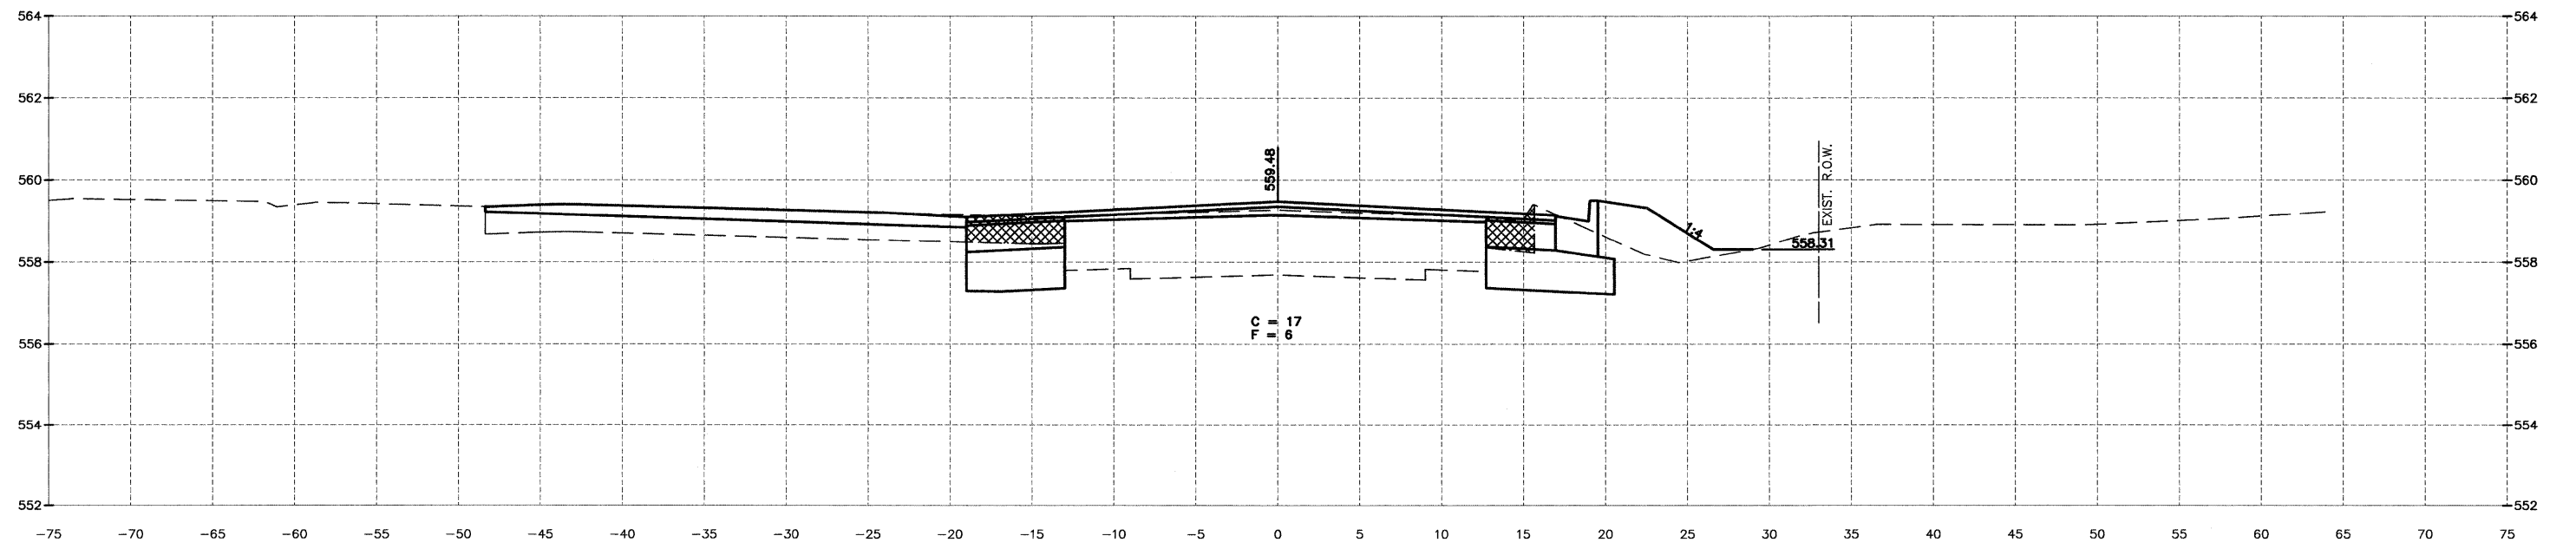

156+34.00

DRAWN BY: NV		REVISIONS	
LEVEL	BY	DATE	DESCRIPTION
CHECKED BY: JKC			
DATE: 02/12			



FAS 301 / FAU 383
 SECTION 11-00007-00-WR
 VILLAGE OF DIAMOND
 GRUNDY AND WILL COUNTIES

CROSS SECTION
 IL 113

CONSTRUCTION PLANS	CONTRACT NO. 87520	
	CURRENT AS OF: 02/12	
	SCALE: AS NOTED	SHEET 67
FILE NO.: 66022.01 Y-		OF 96