


157+84.00

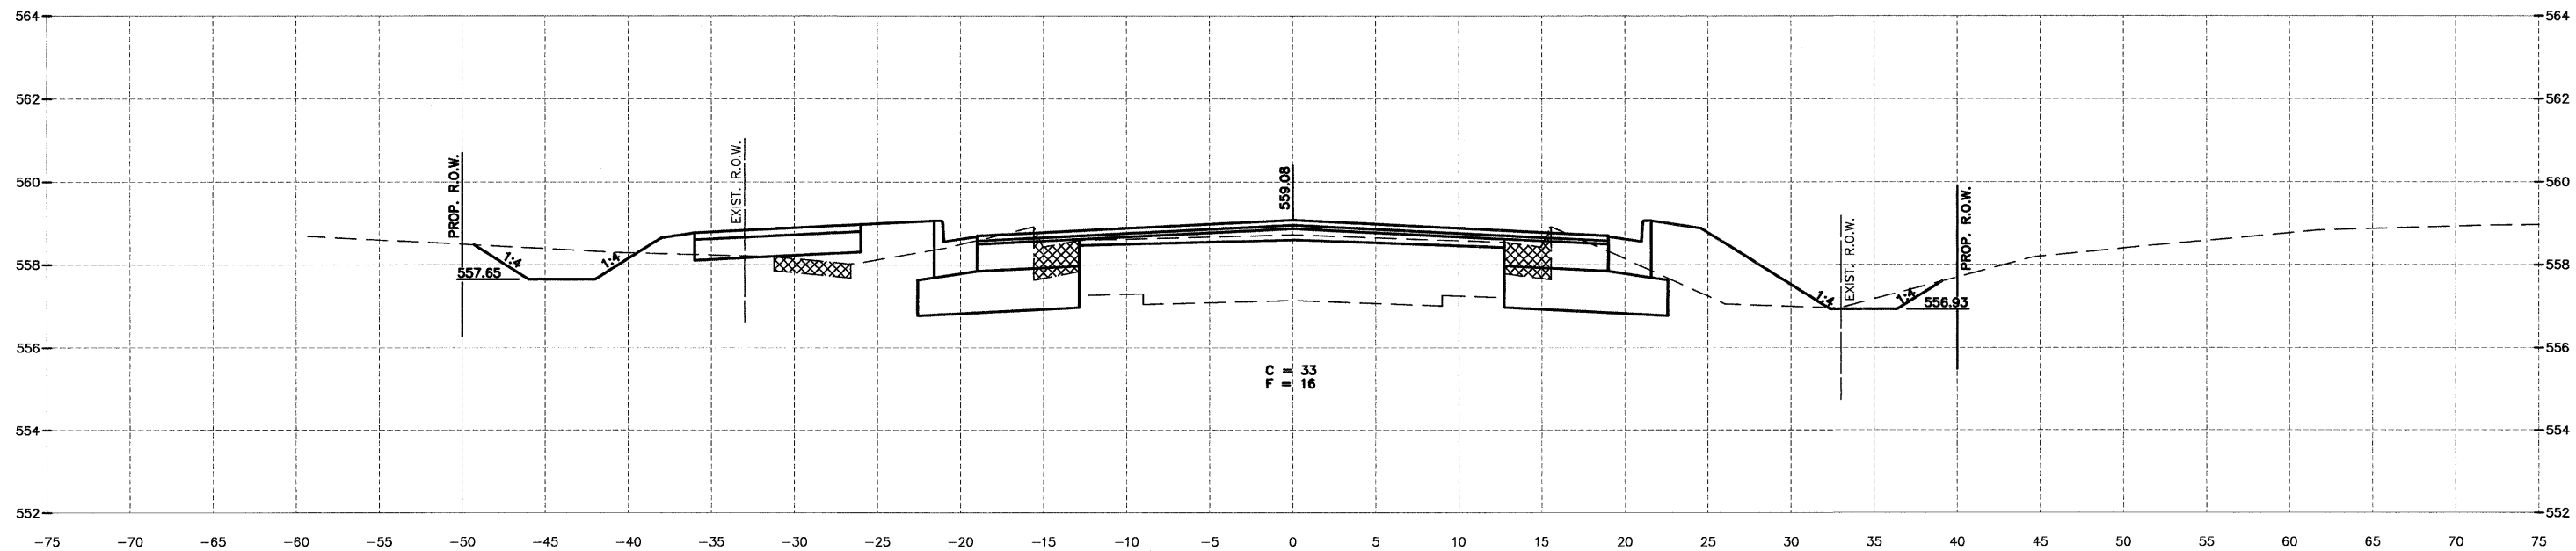

157+34.00

CHAMLIN & ASSOCIATES, INC. © 2011  
 Drawing Name: G:\Users\G\Ustara\6\66022-01 - Diamond-Will-Road-&-IL-113-Env-Survey\CAD\ETOP\03-15-11.dwg, Last Modified: Mar 28, 2012 - 4:11pm Plotted on: Mar 29, 2012 - 8:33am by rancig

DRAWN BY: NV	REVISIONS			
CHECKED BY: JKC	LEVEL	BY	DATE	DESCRIPTION
DATE: 02/12				


**CHAMLIN & ASSOCIATES**  
 PERU MORRIS ILLINOIS

FAS 301 / FAU 383  
 SECTION 11-00007-00-WR  
 VILLAGE OF DIAMOND  
 GRUNDY AND WILL COUNTIES

CROSS SECTION  
IL 113

**CONSTRUCTION  
PLANS**

CONTRACT NO. 87520

CURRENT AS OF: 02/12	
SCALE: AS NOTED	SHEET 68
FILE NO.: 66022.01 Y-	OF 96