


163+84.00

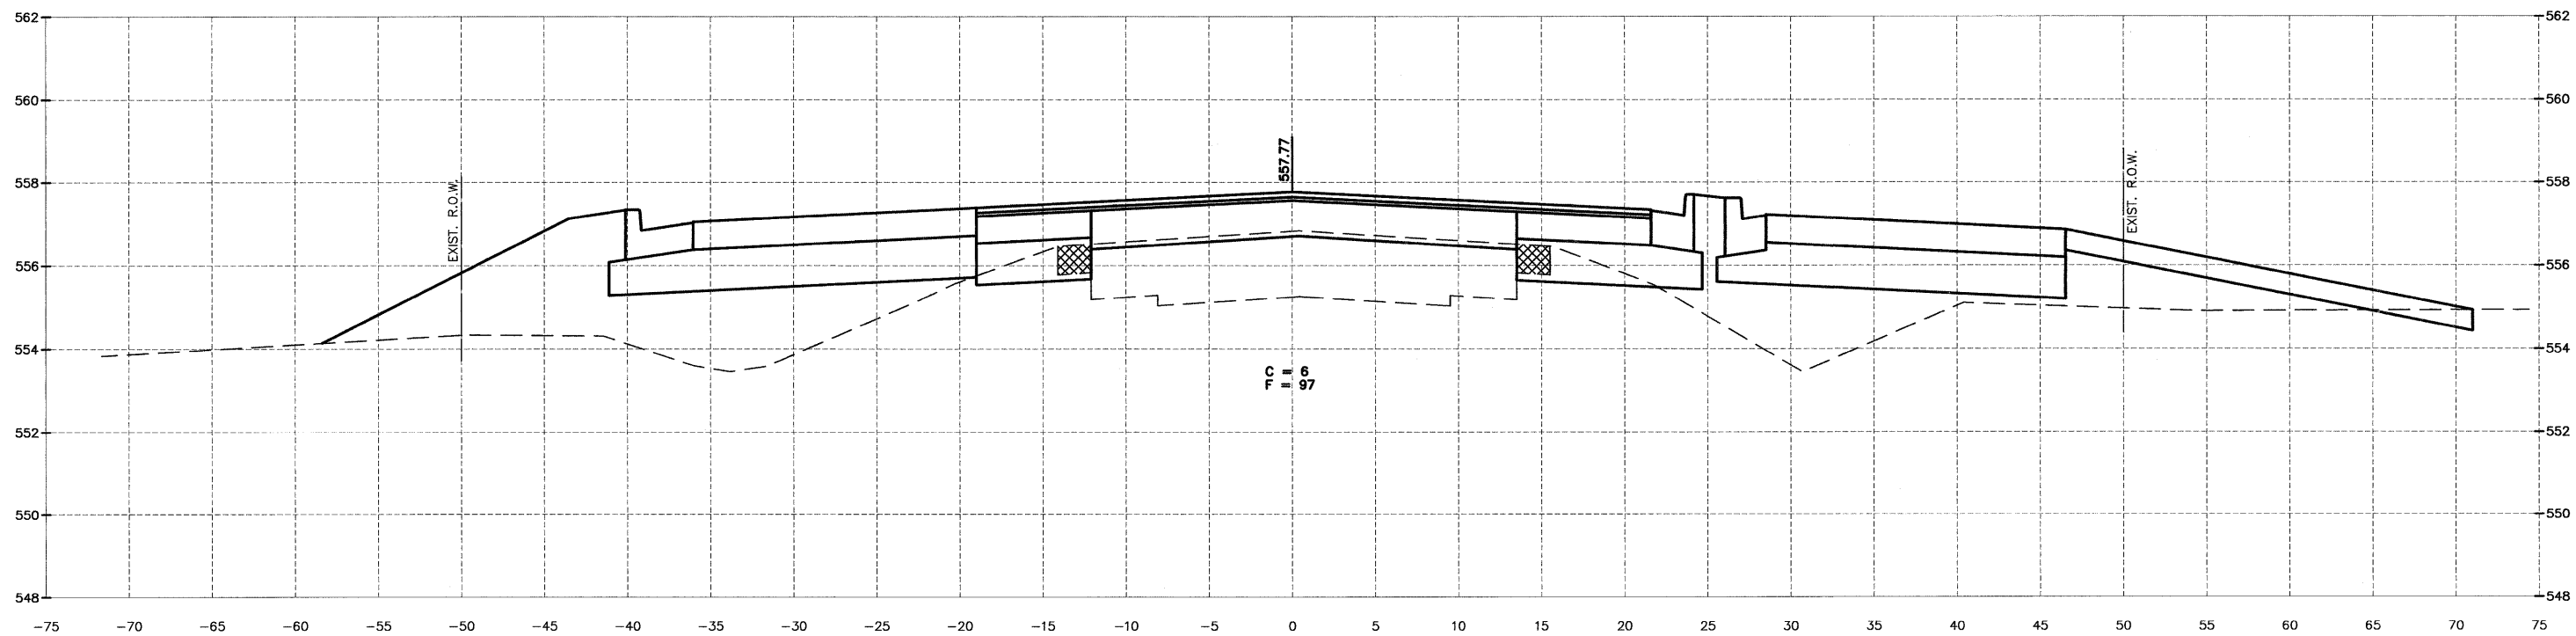

163+34.00

CHAMLIN & ASSOCIATES, INC. © 2011  
Drawing Name: C:\Users\A\66022-01\Diamond-Will-Road-&-IL-113-Env-Survey\CAD\ETDPO 3-15-11.dwg Last Modified: Apr 10, 2012 - 9:46am Plotted on: Apr 10, 2012 - 9:46am by nancq

DRAWN BY: NV	REVISIONS			
CHECKED BY: JKC	LEVEL	BY	DATE	DESCRIPTION
DATE: 02/12				

**CHAMLIN & ASSOCIATES**  
PERU MORRIS ILLINOIS

FAS 301 / FAU 383  
SECTION 11-00007-00-WR  
VILLAGE OF DIAMOND  
GRUNDY AND WILL COUNTIES

CROSS SECTION  
IL 113

**CONSTRUCTION PLANS**

CONTRACT NO. 87520	
CURRENT AS OF: 02/12	
SCALE: AS NOTED	SHEET 74
FILE NO.: 66022.01 Y-	OF 96