



CHAMLIN & ASSOCIATES, INC. © 2011
 Drawing Name: C:\Users\Nancy\Documents\11-00007-00-Will-Road-Grundy-County\11-00007-00-Will-Road-Grundy-County.dwg
 Date: 02/12
 Plot Date: 02/12
 Plot Time: 8:38am
 Plotter: HP DesignJet 500

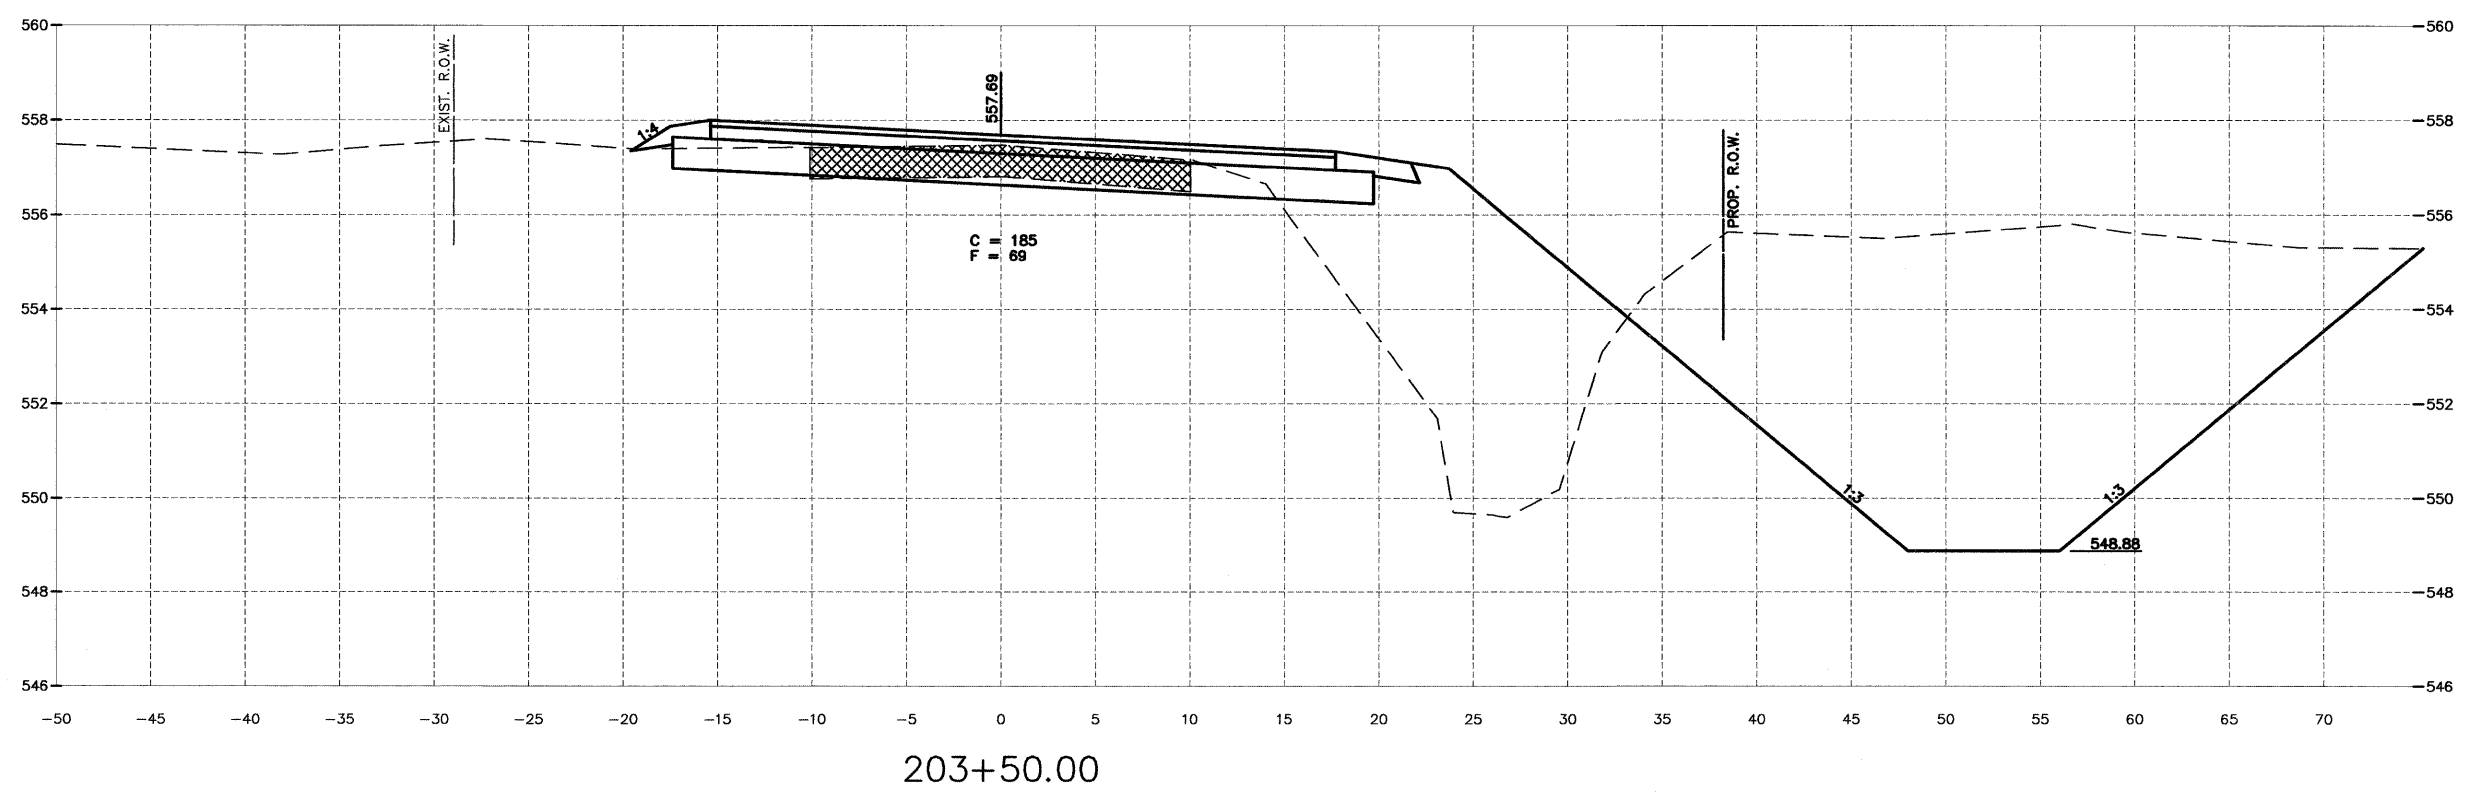

DRAWN BY: NV	REVISIONS			
	LEVEL	BY	DATE	DESCRIPTION
CHECKED BY: JKC				
DATE: 02/12				

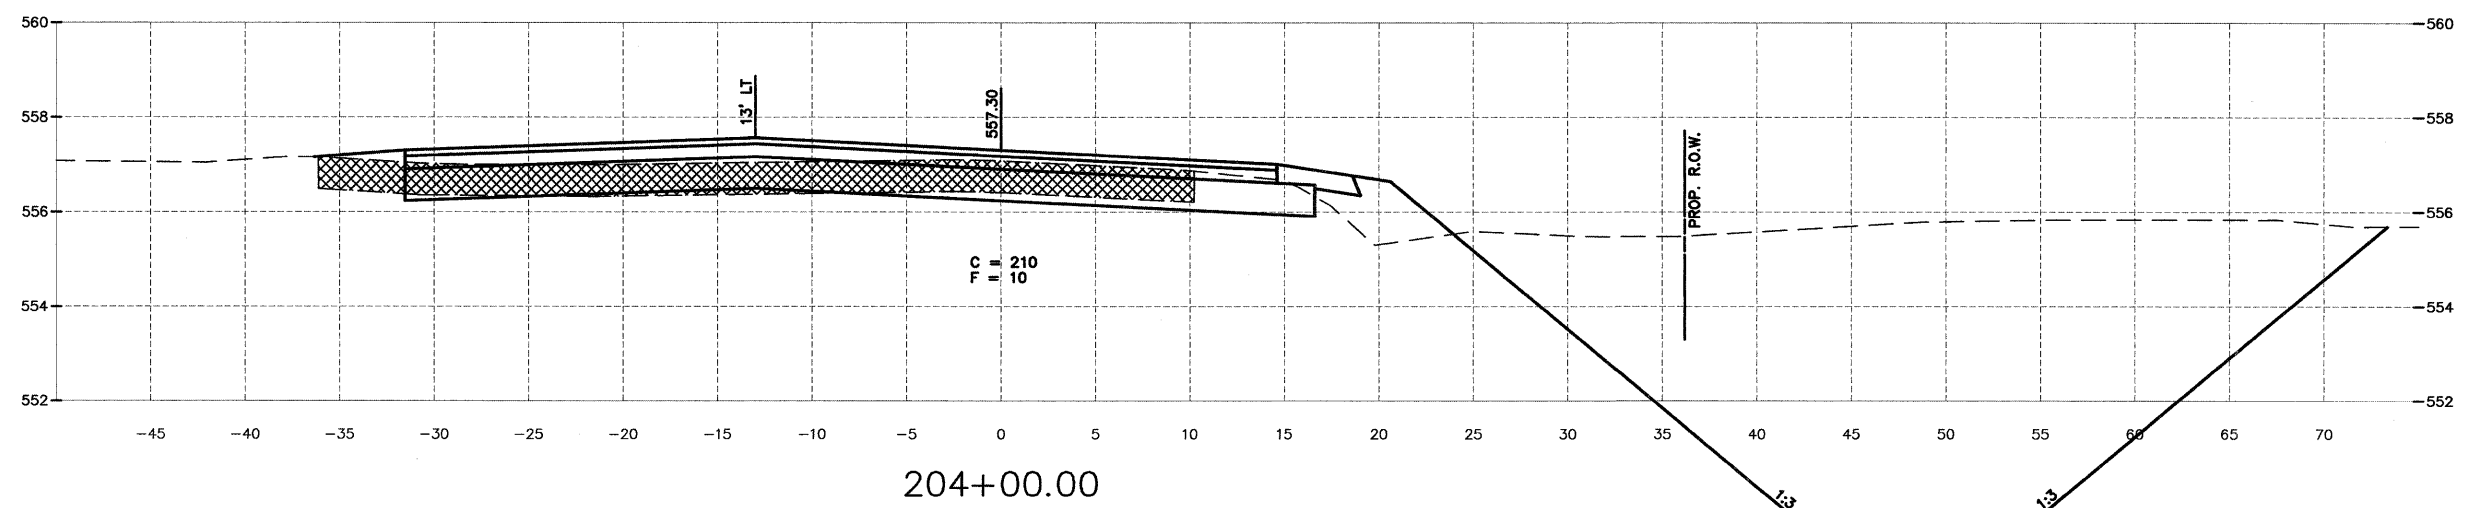

PERU MORRIS ILLINOIS
 FAS 301 / FAU 383
 SECTION 11-00007-00-WR
 VILLAGE OF DIAMOND
 GRUNDY AND WILL COUNTIES

CROSS SECTION
 WILL ROAD (NORTH)

CONSTRUCTION
 PLANS

CONTRACT NO. 87520	
CURRENT AS OF: 02/12	
SCALE: AS NOTED	SHEET 95
FILE NO.: 66022.01 Y-	OF 96