


TREE REMOVAL SCHEDULE				
LOCATION			(6-15)	OVER 15
STATION	OFFSET	LT/RT	UNIT	UNIT
102+77.16	41.47	Rt		20.0
102+88.10	41.04	Rt	8.0	
102+93.39	36.51	Rt	8.0	
103+01.46	38.82	Rt	11.0	
103+17.78	35.23	Rt	10.0	
103+18.90	38.65	Lt	6.0	
103+18.90	38.65	Lt	6.0	
103+38.77	36.98	Lt	6.0	
103+45.49	49.28	Rt	15.0	
103+56.92	33.64	Lt	8.0	
103+65.39	42.51	Rt	8.0	
103+69.44	41.34	Rt	9.0	
103+73.50	31.45	Lt	6.0	
103+78.71	54.06	Rt	10.0	
103+90.35	38.58	Lt	8.0	
103+91.20	38.09	Lt	8.0	
103+95.53	38.20	Lt	8.0	
104+07.00	42.32	Rt	10.5	

TREE REMOVAL SCHEDULE				
LOCATION			(6-15)	OVER 15
STATION	OFFSET	LT/RT	UNIT	UNIT
104+10.16	75.52	Lt		17
104+13.27	78.38	Lt	13.0	
104+21.23	45.56	Rt	9.0	
104+24.59	77.01	Lt	12.0	
104+24.89	88.74	Lt	8.0	
104+26.98	33.67	Lt	12.0	
104+28.11	35.27	Lt	13.0	
104+29.69	25.23	Lt	9.5	
104+30.03	48.76	Lt	6.0	
104+30.88	37.01	Lt	8.0	
104+44.76	42.70	Lt	6.0	
104+45.13	48.76	Lt	14.0	
104+62.72	26.66	Lt	7.0	
104+65.70	35.7	Lt		18.5
104+73.84	36.28	Lt	7.0	
104+82.37	33.87	Lt	7.5	
SHEET TOTAL			278	56

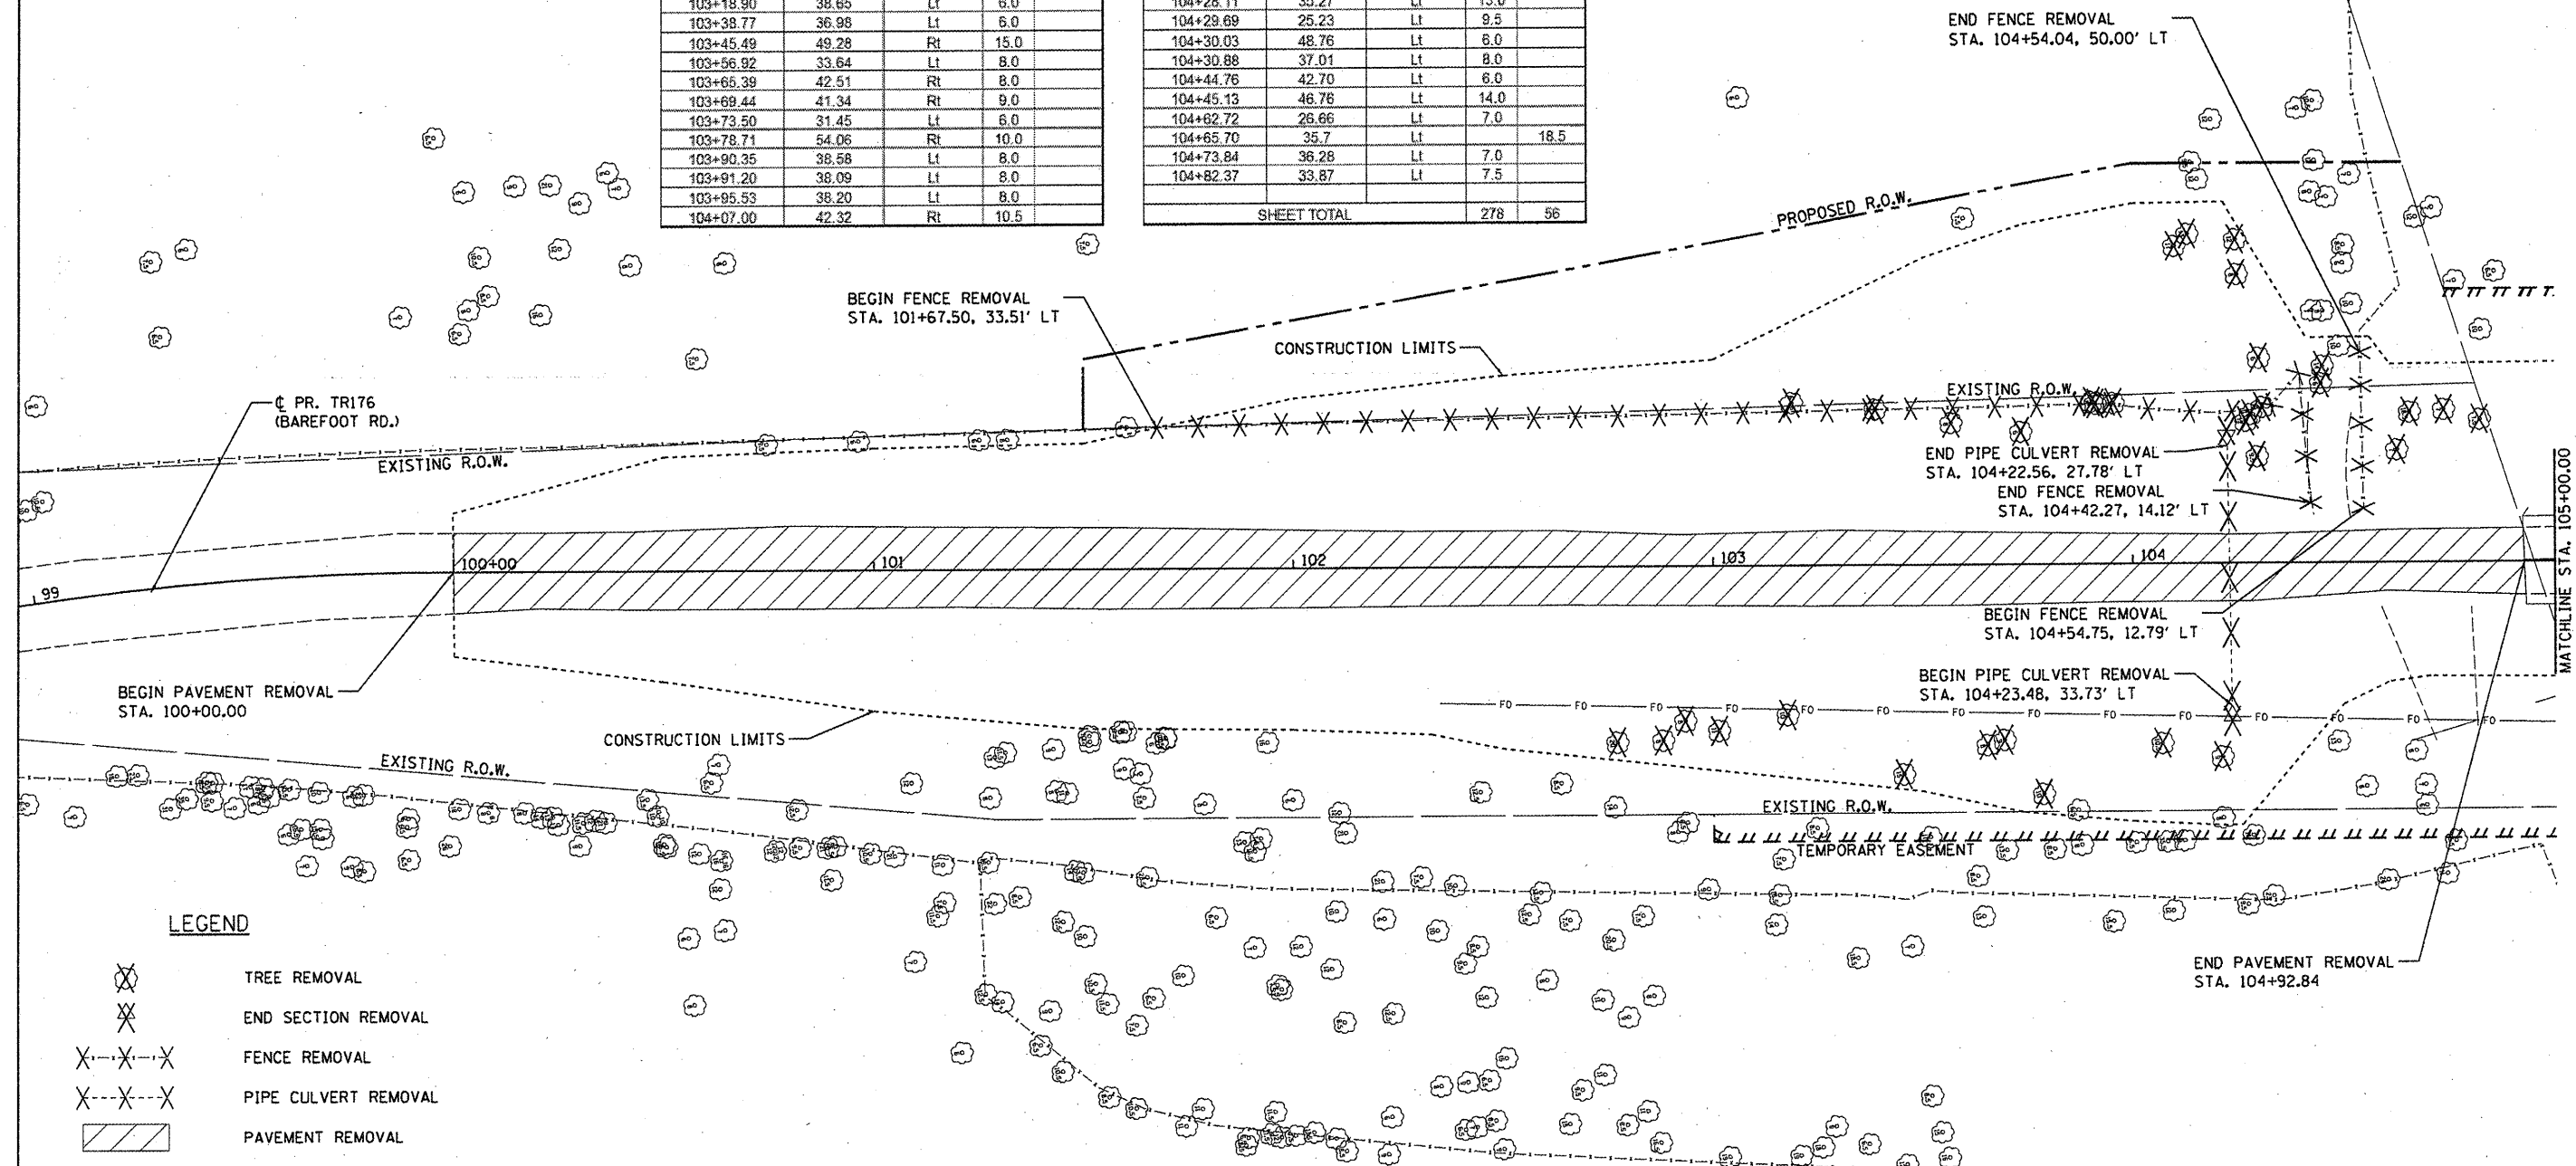

LEGEND

- TREE REMOVAL
- END SECTION REMOVAL
- FENCE REMOVAL
- PIPE CULVERT REMOVAL
- PAVEMENT REMOVAL

FILE NAME =	USER NAME = dms020878	DESIGNED MGD	REVISED -
ci:\pwise_work\do_not_delete\dms27369\01dem.dgn		DRAWN DLC	REVISED -
PLOT SCALE = 48.0000' / 1"		CHECKED CAL	REVISED -
PLOT DATE = 02/02/2012		DATE 1/12/12	REVISED -

**STATE OF ILLINOIS
DEPARTMENT OF TRANSPORTATION**

**TR 176 (BAREFOOT ROAD)
DEMOLITION PLAN**

SCALE: 1"=20' SHEET NO. OF SHEETS STA. TO STA.

F.A. RTE.	SECTION	COUNTY	TOTAL SHEETS	SHEET NO.
TR176	05-15103-00-BR	KNOX	97	9
	05-15106-01-BR		CONTRACT NO. 89429	
ILLINOIS FED. AID PROJECT BR05 0095 0287				