

LEGEND


- TREE REMOVAL
- END SECTION REMOVAL
- FENCE REMOVAL
- PIPE CULVERT REMOVAL
- PAVEMENT REMOVAL

TREE REMOVAL SCHEDULE			
STATION	OFFSET	LOCATION	
		(6-15) UNIT	OVER 15 UNIT
106+17.18	52.84	Lt	9.0
106+18.81	28.39	Lt	9.5
106+21.17	36.37	Lt	6.5
106+22.30	71.70	Rt	7.5
106+23.05	45.60	Rt	9.5
106+23.07	31.16	Lt	10.5
106+24.21	25.36	Lt	7.0
106+25.80	47.71	Rt	8.5
106+31.40	45.58	Rt	8.0
106+33.26	26.42	Rt	11.0
106+34.46	42.15	Rt	18.0
106+45.99	49.14	Rt	10.0
106+46.11	45.71	Rt	6.5
106+63.37	52.17	Lt	9.0
106+82.16	36.59	Lt	7.5
106+82.86	53.16	Rt	17.5
106+83.00	34.09	Lt	8.0
106+83.47	52.48	Rt	8.0
106+87.23	27.33	Lt	6.0
106+87.63	47.92	Rt	6.5
106+89.54	29.23	Lt	9.0
107+04.33	51.35	Rt	11.5
107+11.16	52.16	Rt	10.0
107+15.18	39.79	Lt	6.0
107+23.59	53.99	Rt	7.0

TREE REMOVAL SCHEDULE			
STATION	OFFSET	LOCATION	
		(6-15) UNIT	OVER 15 UNIT
107+28.50	59.61	Rt	11.0
107+29.15	13.49	Lt	8.5
107+29.73	15.03	Lt	6.5
107+37.53	46.38	Rt	6.0
107+40.48	18.62	Lt	10.5
107+42.36	40.78	Lt	9.0
107+44.92	12.46	Lt	12.0
107+53.08	46.11	Rt	7.0
107+57.84	64.33	Rt	12.0
107+60.06	42.20	Rt	9.5
107+61.93	29.17	Lt	9.5
107+63.79	15.76	Lt	6.5
107+66.18	52.13	Rt	9.5
107+67.46	69.10	Lt	6.5
107+68.42	56.76	Lt	9.0
107+69.15	51.05	Rt	8.0
107+72.07	37.56	Lt	6.0
107+73.16	55.63	Rt	7.5
107+75.89	7.67	Lt	8.5
107+80.04	57.64	Rt	7.0
107+80.18	20.92	Lt	10.5
107+84.92	59.34	Rt	10.0
107+89.00	61.89	Rt	9.0
107+89.34	24.96	Lt	7.5
107+92.81	6.96	Lt	10.5

TREE REMOVAL SCHEDULE			
STATION	OFFSET	LOCATION	
		(6-15) UNIT	OVER 15 UNIT
107+93.85	33.84	Lt	9.0
107+94.08	13.02	Lt	6.5
107+95.53	51.14	Rt	7.0
108+07.72	53.84	Rt	8.5
108+13.20	66.07	Rt	6.5
108+20.22	57.93	Rt	12.0
108+22.35	62.49	Rt	9.0
108+22.64	45.31	Rt	6.5
108+31.97	44.99	Lt	6.5
108+36.38	67.71	Rt	15.5
108+38.90	32.55	Lt	8.0
108+38.90	32.55	Lt	8.0
108+38.90	32.55	Lt	8.0
108+38.90	32.55	Lt	8.0
108+44.38	58.18	Rt	6.0
108+47.37	35.90	Lt	7.5
108+49.55	63.65	Rt	11.5
108+49.81	65.63	Rt	6.5
108+54.61	50.57	Rt	6.0
108+62.58	64.20	Rt	8.5
108+62.95	65.78	Rt	6.5
108+64.13	67.05	Rt	7.0
108+78.70	62.61	Rt	8.0
108+85.51	62.46	Rt	7.0
108+89.18	22.68	Lt	7.0

TREE REMOVAL SCHEDULE			
STATION	OFFSET	LOCATION	
		(6-15) UNIT	OVER 15 UNIT
108+92.88	66.63	Rt	15.5
108+93.63	62.14	Lt	18.0
108+97.25	66.17	Rt	12.5
109+00.83	22.99	Lt	12.0
109+10.39	60.63	Lt	9.0
109+10.39	60.63	Lt	9.0
109+10.39	60.63	Lt	9.0
109+22.76	65.41	Rt	9.0
109+22.76	65.41	Rt	8.0
109+22.76	65.41	Rt	7.5
109+33.61	64.95	Rt	9.0
109+41.94	67.91	Rt	9.0
109+66.44	2.24	Lt	6.0
109+66.44	2.24	Lt	6.0
109+66.44	2.24	Lt	6.0
109+66.44	2.24	Lt	6.0
109+66.44	2.24	Lt	6.0
109+66.44	2.24	Lt	6.0
109+82.20	72.42	Lt	6.0
109+82.20	72.42	Lt	6.0
109+82.20	72.42	Lt	6.0
109+85.35	68.26	Rt	11.0
110+25.47	73.56	Rt	8.5
SHEET TOTAL			
		768	85

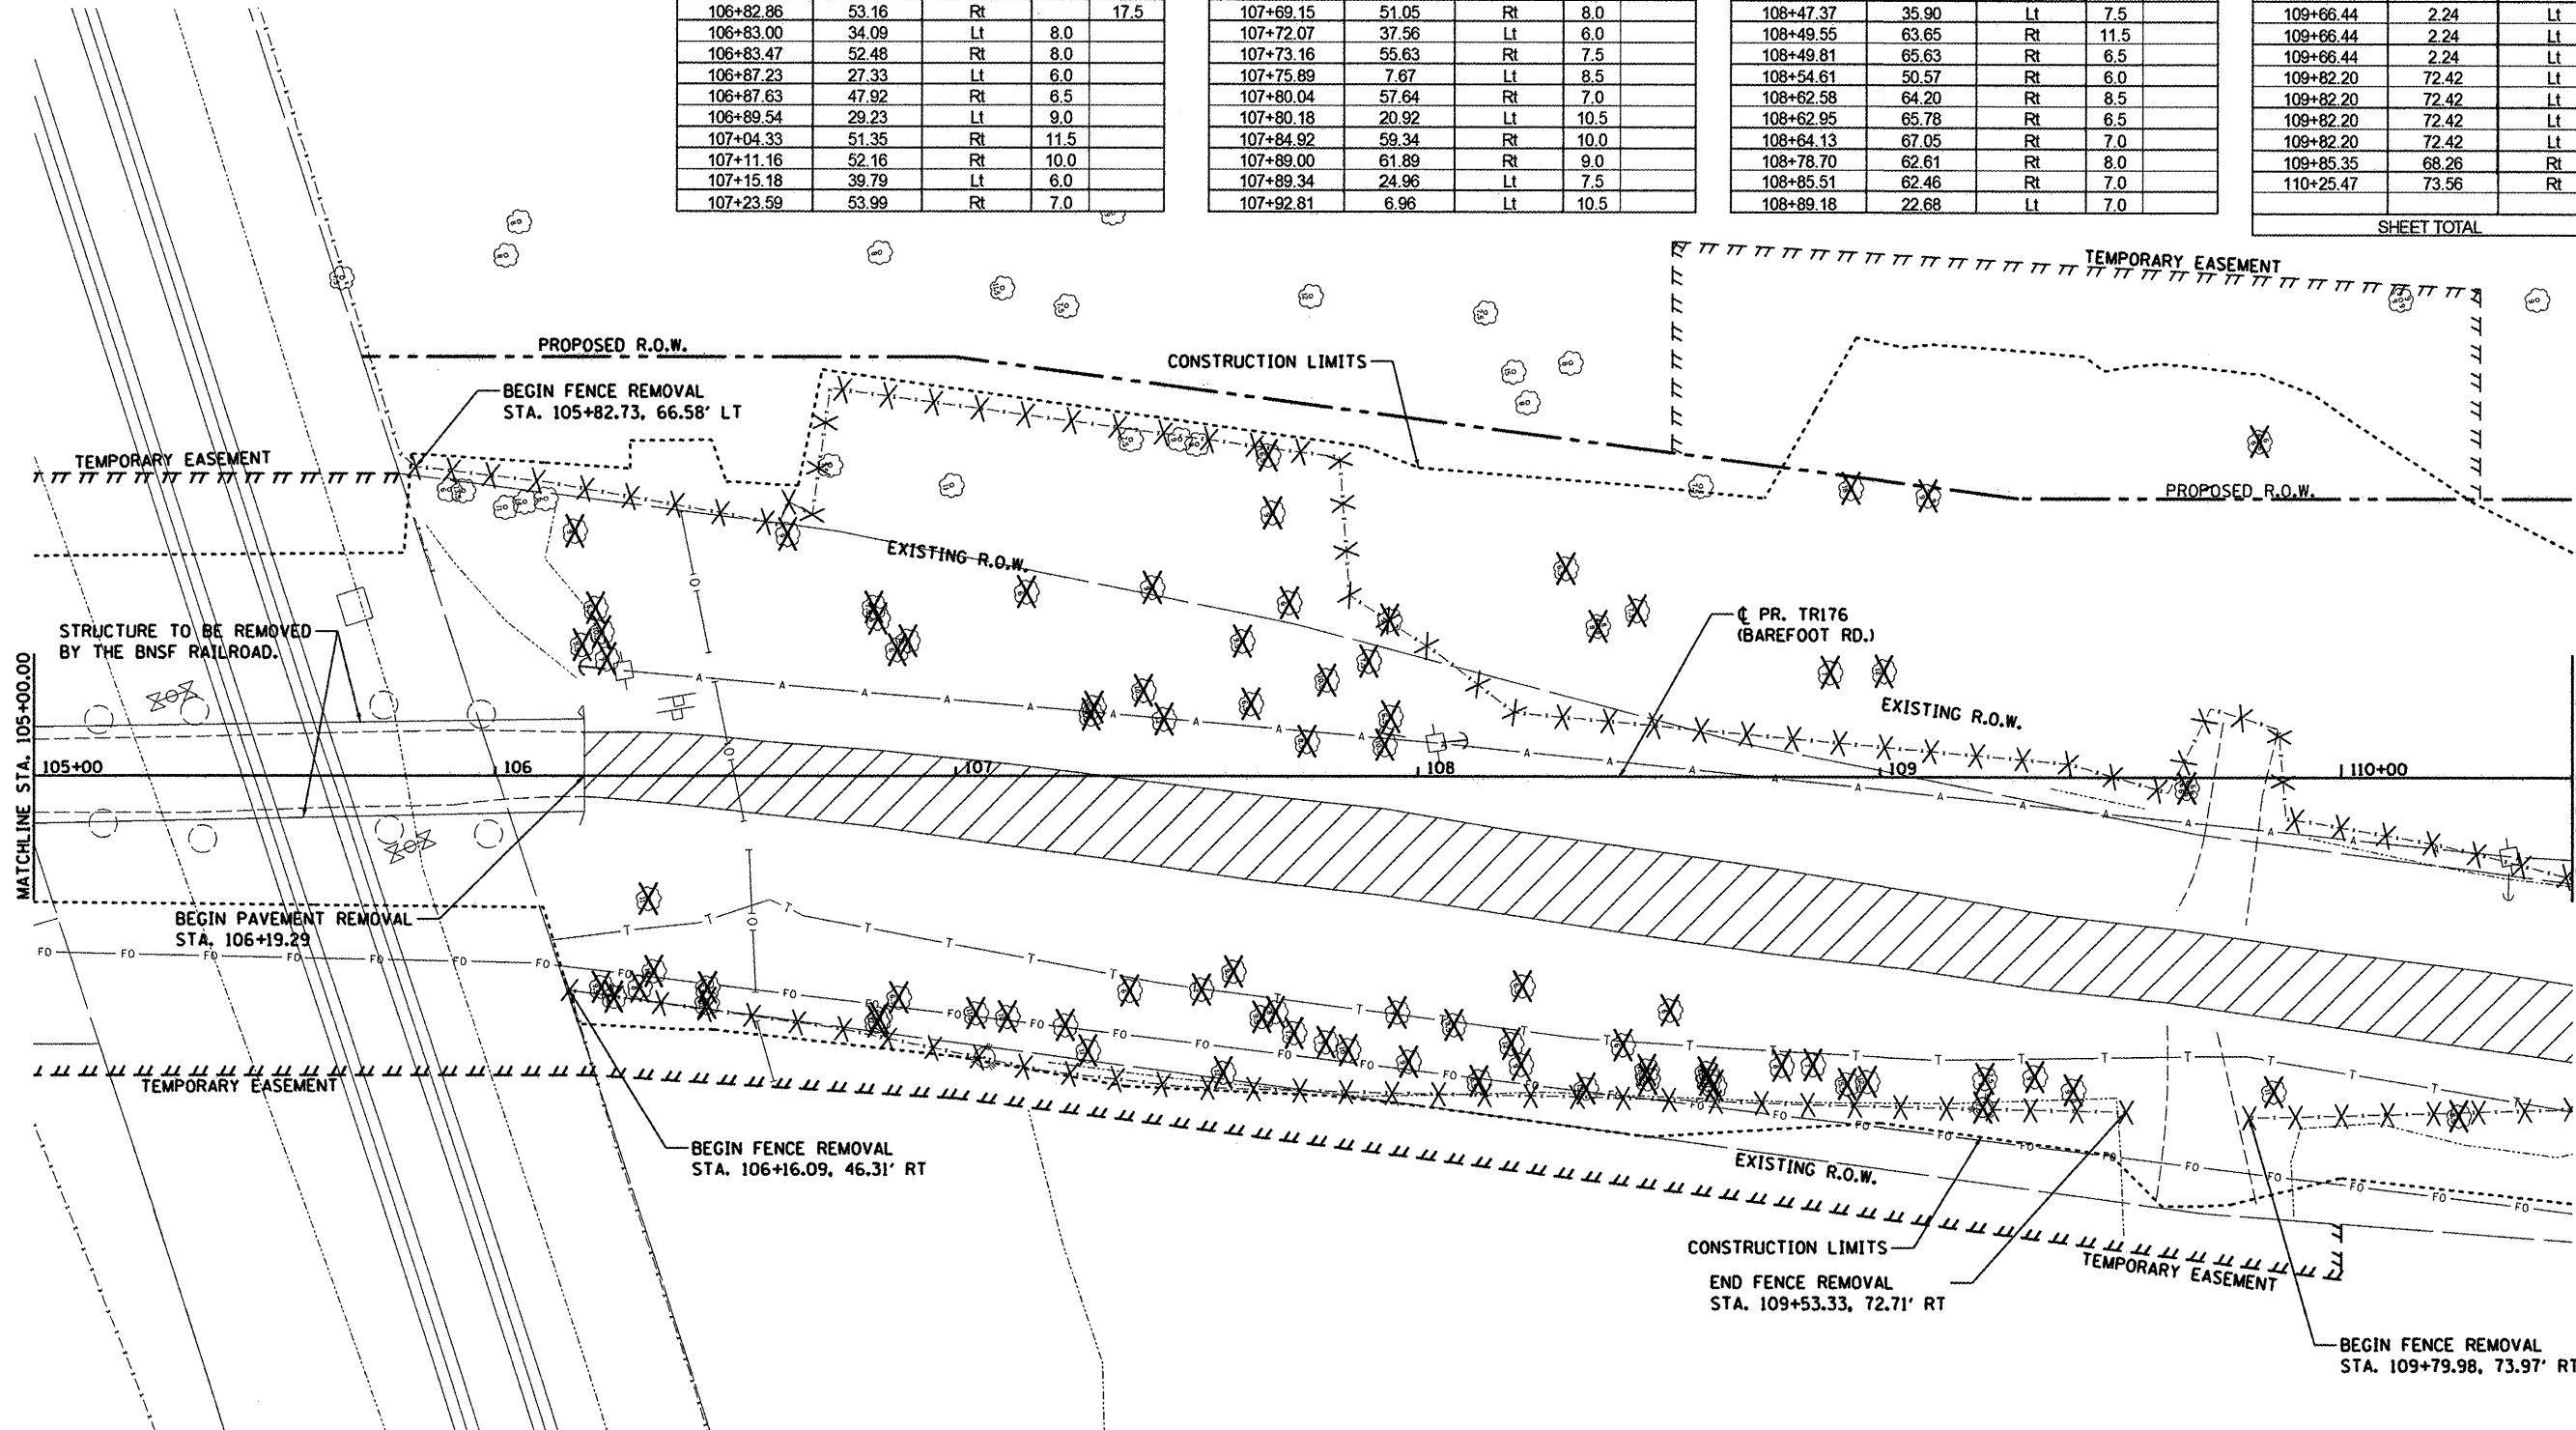

FILE NAME =	USER NAME = davis08078	DESIGNED MGD	REVISED -	STATE OF ILLINOIS DEPARTMENT OF TRANSPORTATION	TR 176 (BAREFOOT ROAD) DEMOLITION PLAN	F.A. RTE.	SECTION	COUNTY	TOTAL SHEETS	SHEET NO.	
ci:\pwise\work\do_not_delete\dms27369\c-102dem.dgn		DRAWN DLC	REVISED -		SCALE: 1"=20'	SHEET NO. OF SHEETS STA. TO STA.	TR176	05-15103-00-BR	KNOX	97	10
		CHECKED CAL	REVISED -					05-15106-01-BR	CONTRACT NO. 89429		
		DATE 12/6/11	REVISED -				ILLINOIS FED. AID PROJECT BROS 0095 (128)				