


**LEGEND**

- TREE REMOVAL
- END SECTION REMOVAL
- FENCE REMOVAL
- PIPE CULVERT REMOVAL
- PAVEMENT REMOVAL

TREE REMOVAL SCHEDULE				
LOCATION			(6-15)	OVER 15
STATION	OFFSET	LT/RT	UNIT	UNIT
110+81.87	35.68	Lt	12.0	
110+68.72	32.55	Lt	12.5	
110+70.76	33.58	Lt	6.0	
112+64.16	38.81	Lt	6.0	
112+64.16	38.81	Lt	6.0	
112+64.16	38.81	Lt	6.0	
112+64.16	38.81	Lt	6.0	
112+66.86	41.80	Lt	6.0	
112+66.86	41.80	Lt	6.0	
112+66.86	41.80	Lt	6.0	
112+66.86	41.80	Lt	6.0	
112+69.27	27.74	Lt	10.0	
112+90.93	24.57	Lt	7.0	
112+90.93	24.57	Lt	7.0	
112+97.57	41.89	Lt	9.0	
113+46.56	16.69	Rt	7.0	
113+46.56	16.69	Rt	7.0	
113+55.06	70.62	Rt		16.5
113+79.90	34.11	Lt		19.0

TREE REMOVAL SCHEDULE				
LOCATION			(6-15)	OVER 15
STATION	OFFSET	LT/RT	UNIT	UNIT
113+82.84	41.64	Lt	7.0	
113+83.18	34.04	Lt	6.0	
113+84.43	36.74	Lt	13.0	
113+85.59	34.05	Lt	6.5	
113+87.60	36.68	Lt	10.0	
113+92.17	34.40	Lt	8.0	
114+01.09	40.51	Lt	9.0	
114+27.27	3.56	Rt	6.0	
114+31.43	31.21	Lt	12.0	
114+40.67	3.04	Lt		16.0
114+41.46	2.87	Lt		16.5
114+46.41	44.67	Lt	8.5	
114+65.15	43.75	Lt	8.0	
114+74.87	37.33	Lt	8.5	
114+77.20	11.57	Lt	6.5	
114+83.51	36.47	Lt	7.5	
114+95.81	57.52	Lt	8.5	
501+29.07	29.77	Rt	8.0	
SHEET TOTAL			259	68

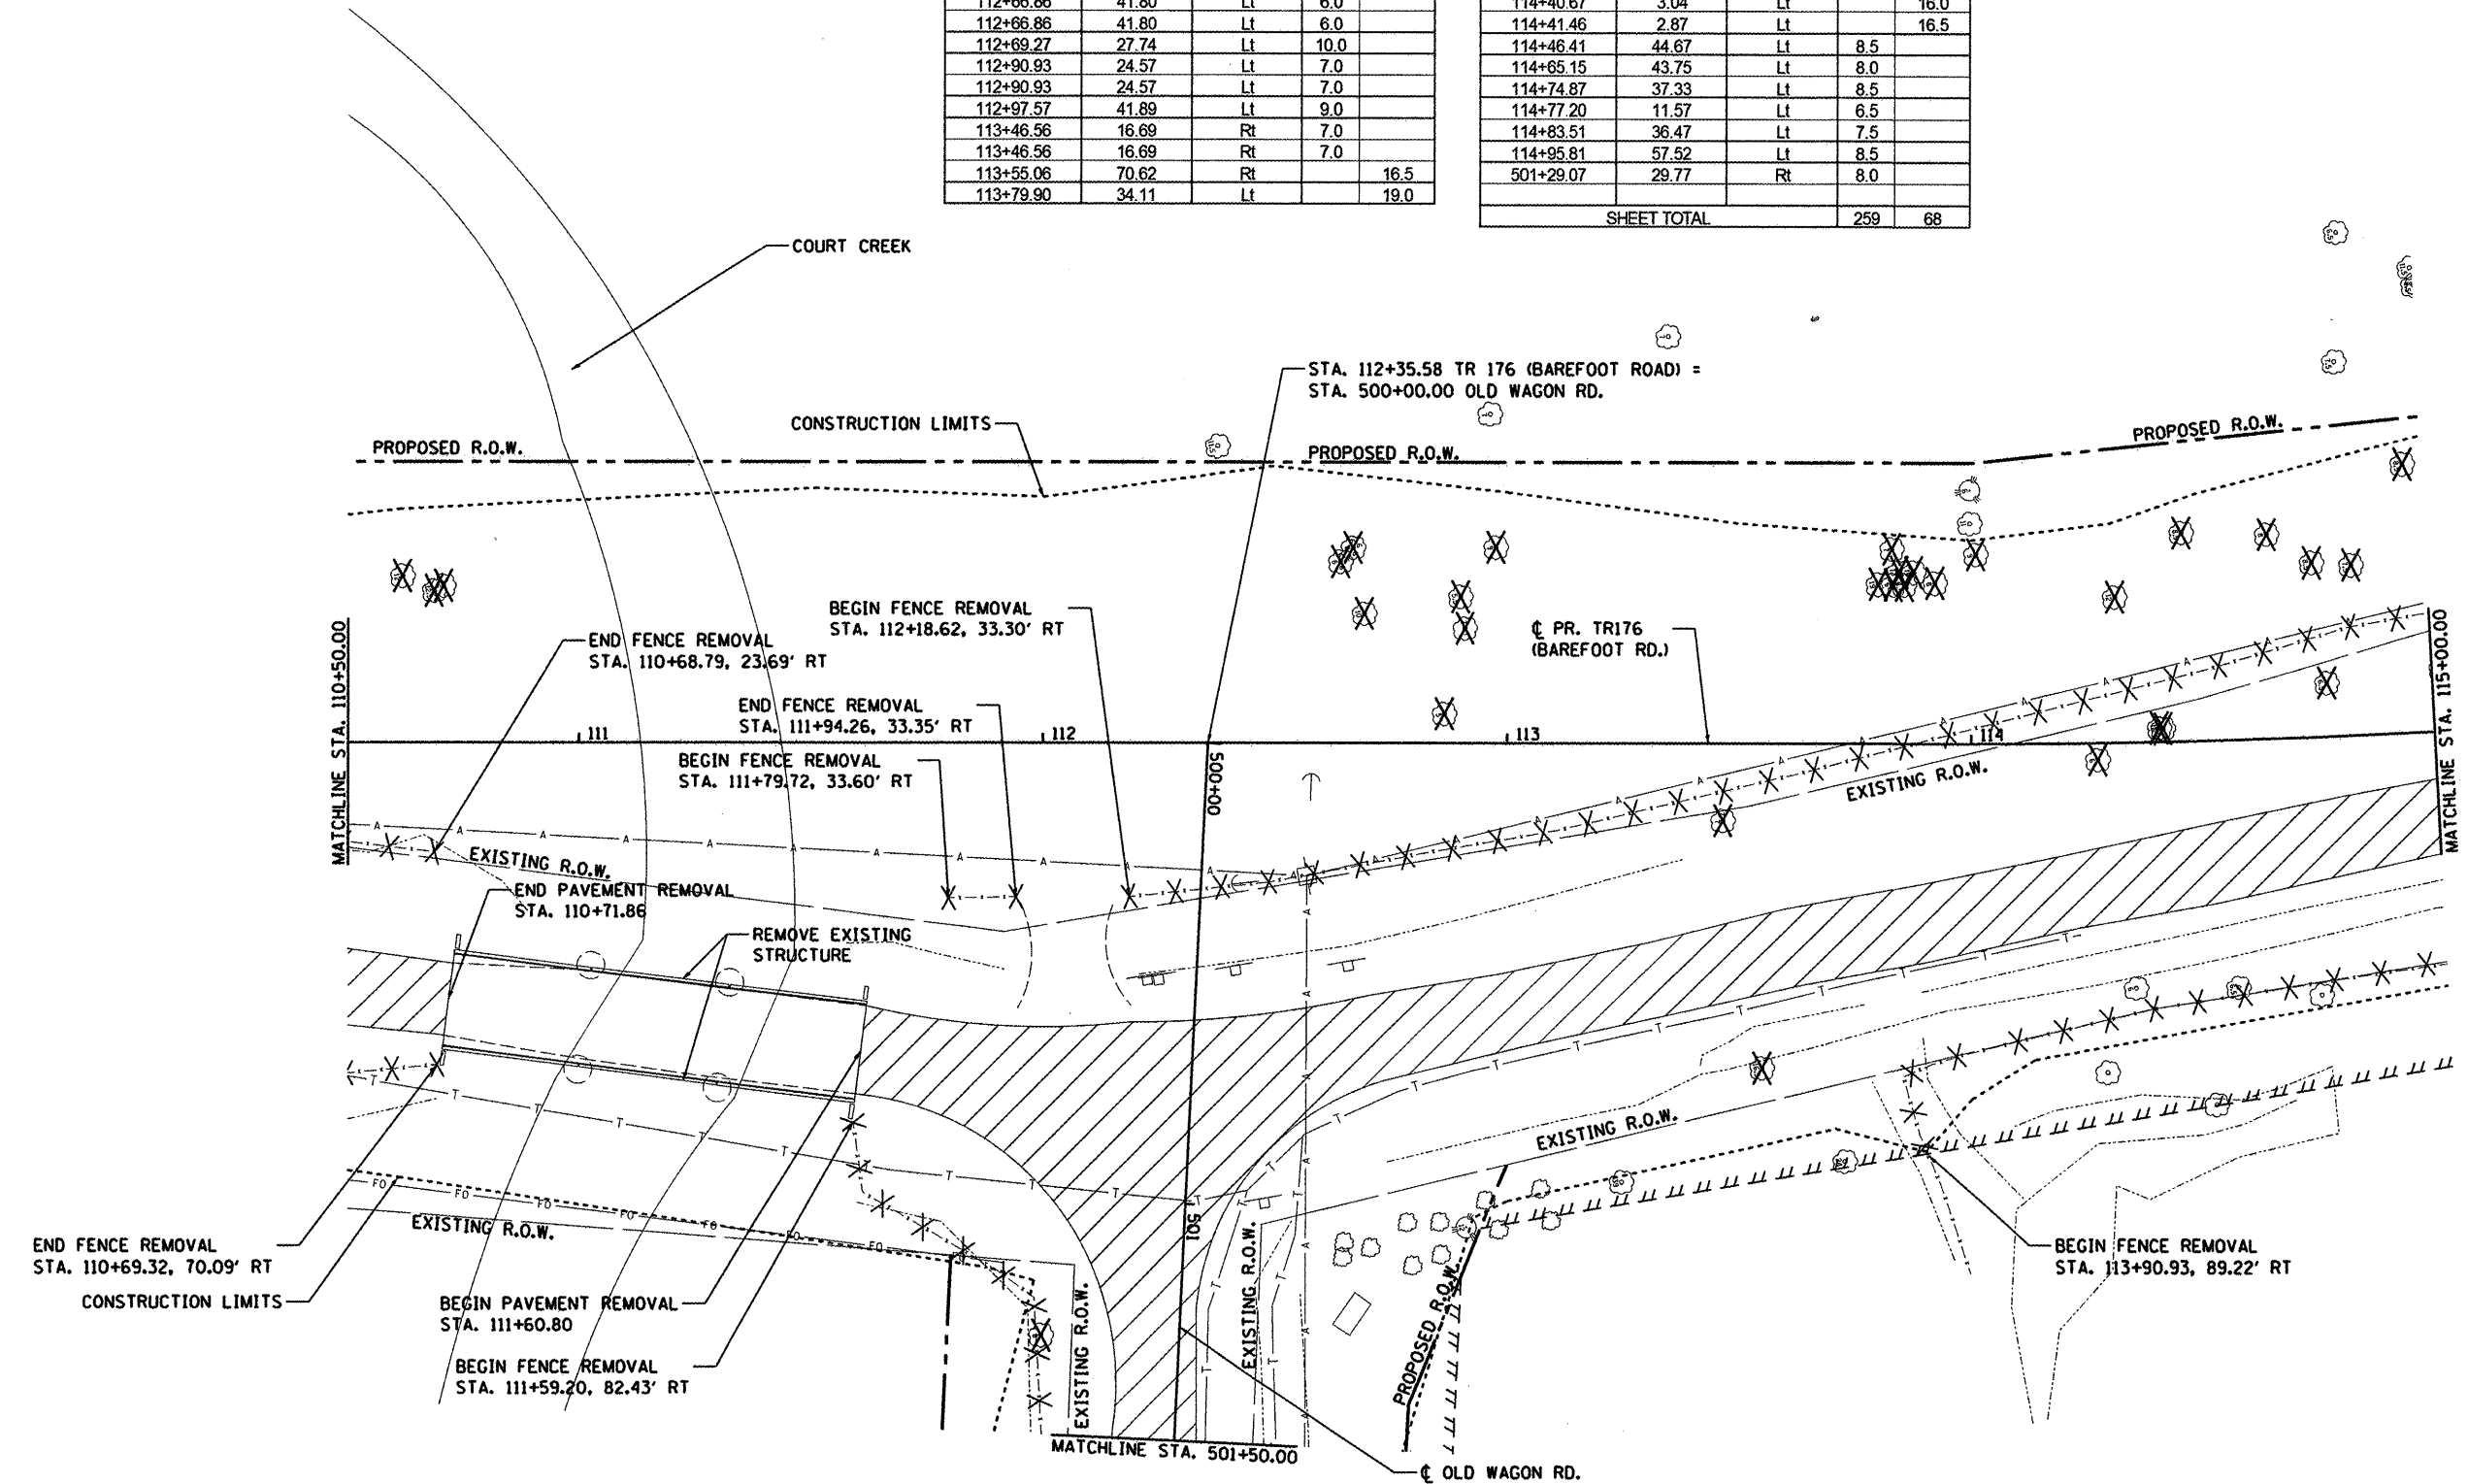

FILE NAME =	USER NAME = dows00878	DESIGNED MGD	REVISED -	<b>STATE OF ILLINOIS DEPARTMENT OF TRANSPORTATION</b>	<b>TR 176 (BAREFOOT ROAD) DEMOLITION PLAN</b>			F.A. RTE.	SECTION	COUNTY	TOTAL SHEETS	SHEET NO.		
en:\pwise\work\do_not_delete\dms27369\c-193dem.dgn	DRAWN DLC	REVISED -	SCALE: 1"=20'		SHEET NO.	OF	SHEETS	STA.	TO STA.	TR176	05-15103-00-BR	KNOX	97	11
PLOT SCALE = 40,0000' / in.	CHECKED CAL	REVISED -									05-15106-01-BR	CONTRACT NO. 89429		
PLOT DATE = 12\02\2011	DATE 12/6/11	REVISED -									ILLINOIS FED. AID PROJECT		BROS 0095 (128)	