


FINAL SURVEY	SURVEYED	DATE
NOTE BOOK	TEMPLATE	BY
AREAS CHECKED	AREAS	
NO.	CHECKED	

ORIGINAL SURVEY	SURVEYED	DATE
NOTE BOOK	TEMPLATE	BY
AREAS CHECKED	AREAS	
NO.	CHECKED	

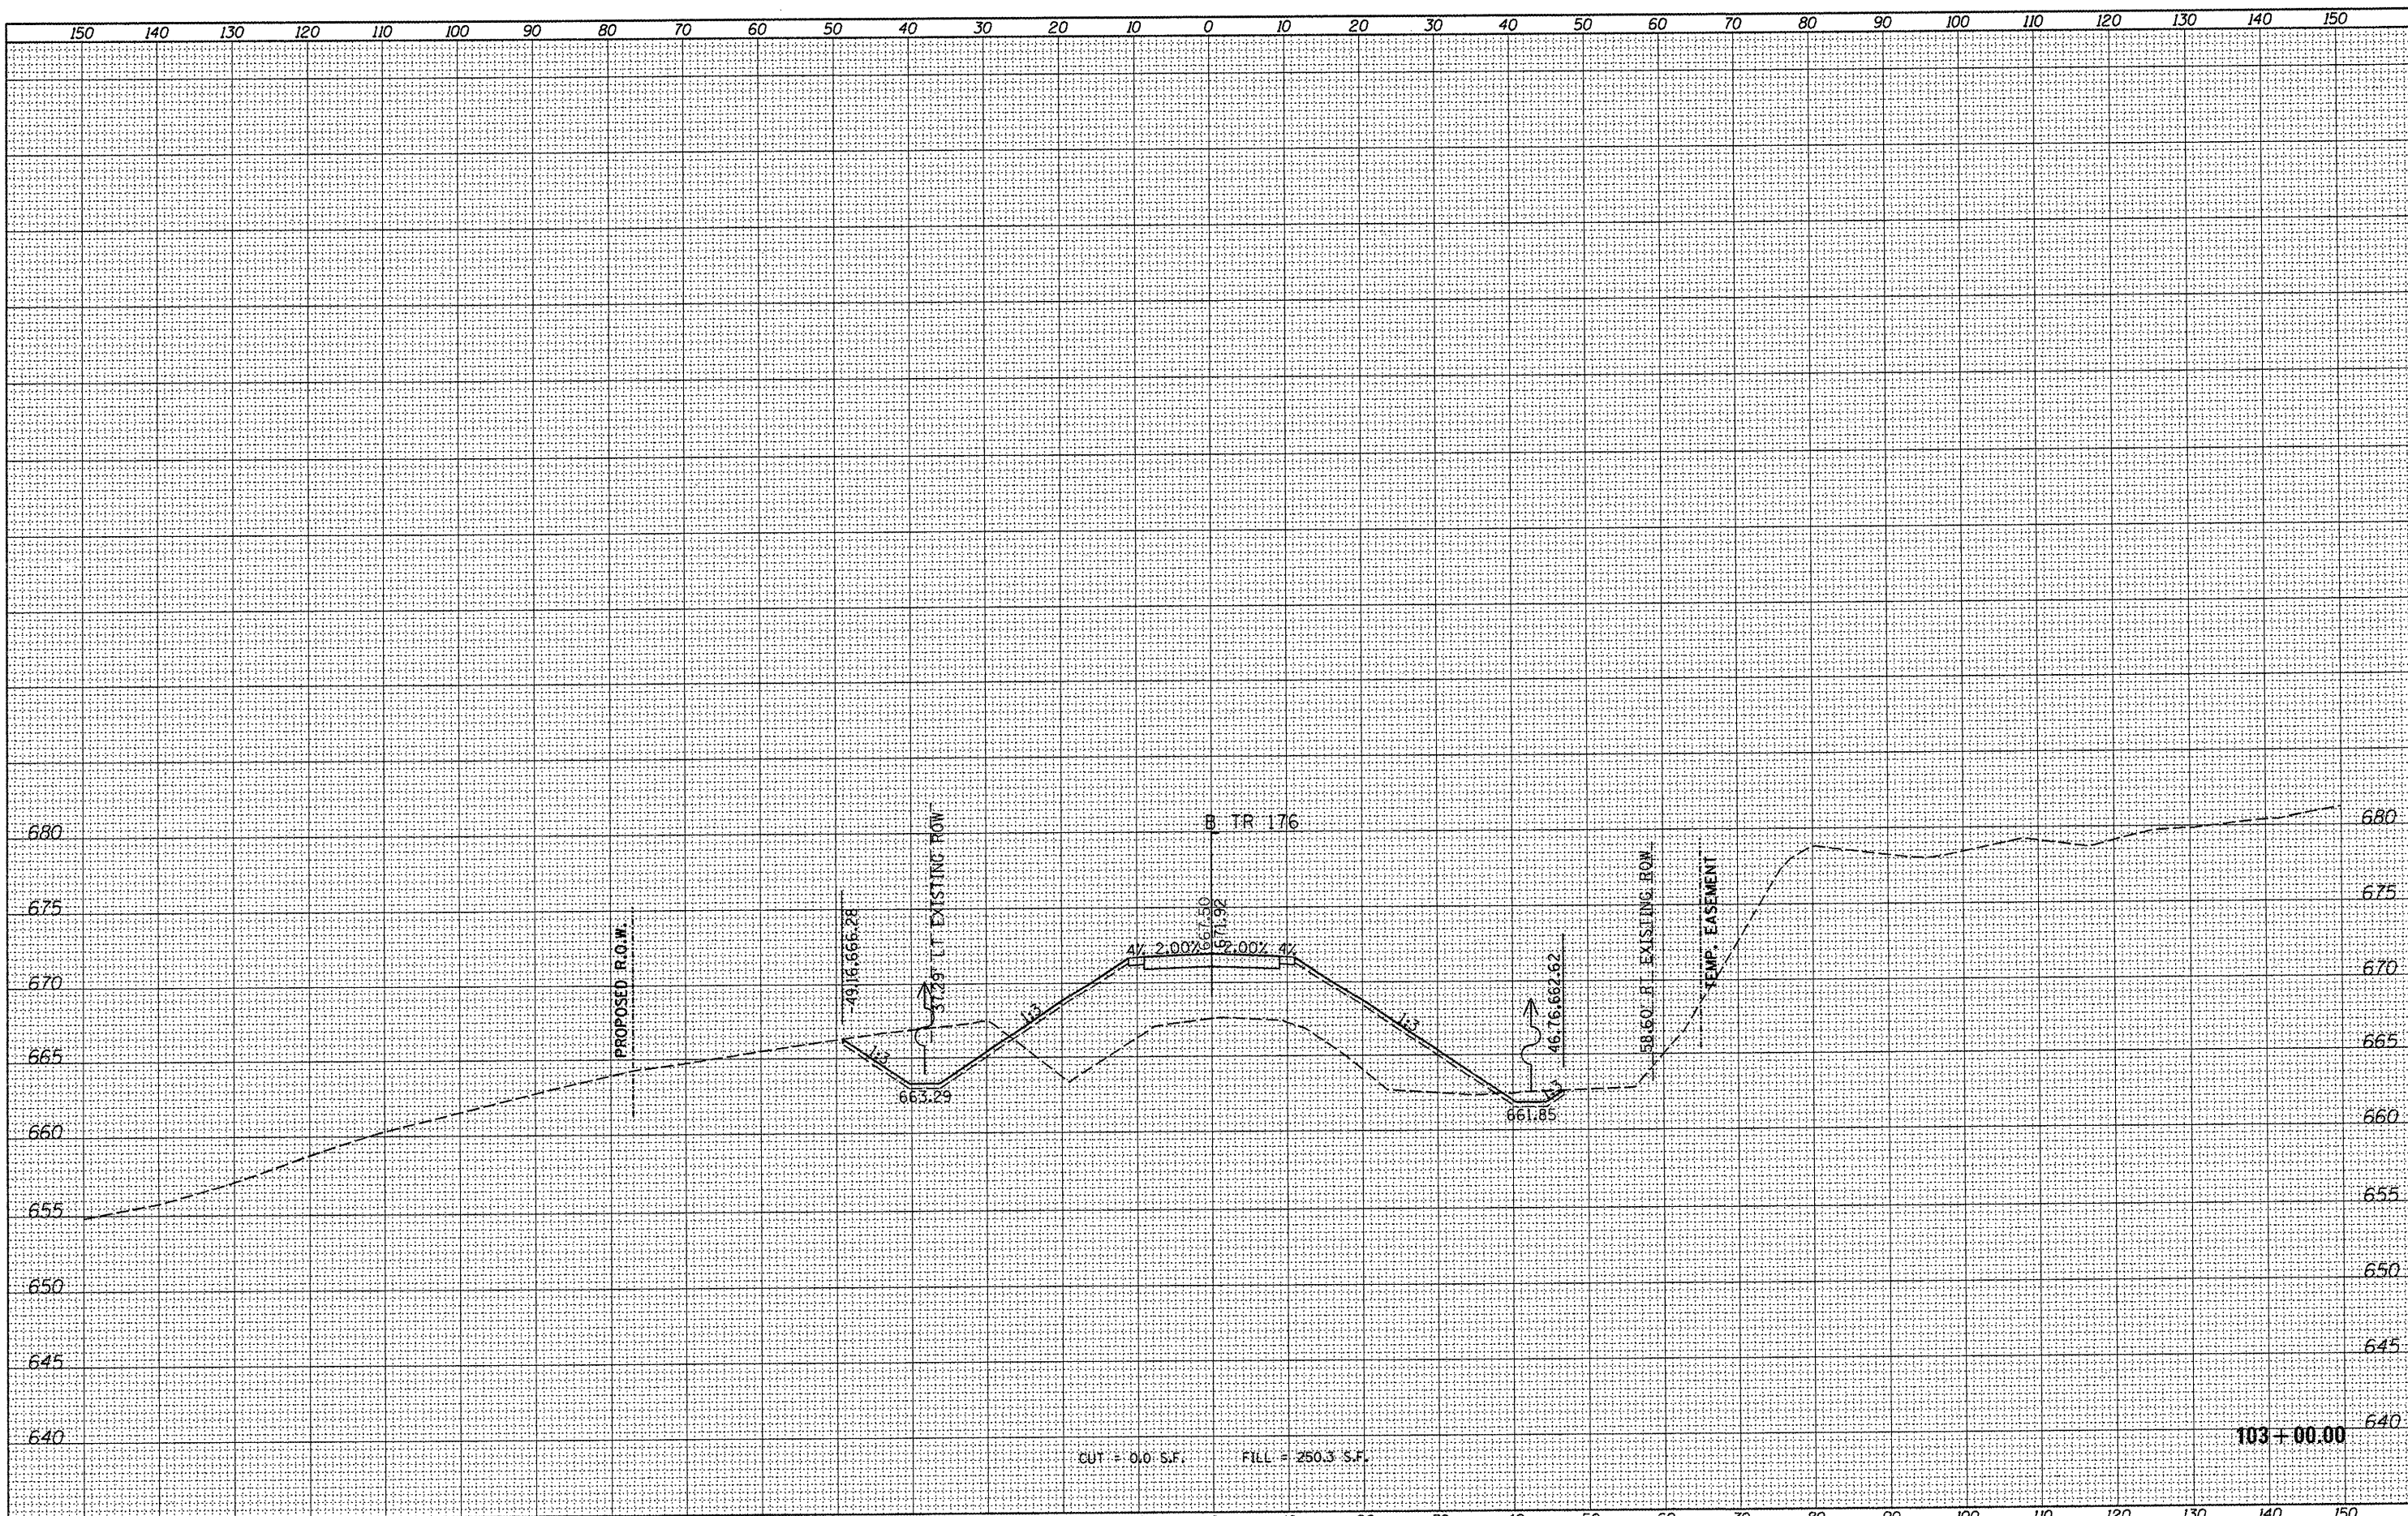

CUT = 0.0 S.F. FILL = 250.3 S.F.

FILE NAME =	USER NAME = dms00878	DESIGNED -	REVISED -	<p align="center">STATE OF ILLINOIS DEPARTMENT OF TRANSPORTATION</p> <p align="center">TR 176 (BAREFOOT ROAD) CROSS SECTIONS</p> <p>SCALE: SHEET NO. OF SHEETS STA. 103+00.00 TO STA. 103+00.00</p>	F.A. RTE.	SECTION	COUNTY	TOTAL SHEETS	SHEET NO.	
TR176	05-15103-00-BR	KNOX	97		71					
	05-15106-01-BR									
					CONTRACT NO. 89429					
					[ILLINOIS] FED. AID PROJECT BROS 0095 (128)					
PLOT SCALE = 20.0000' / 1"	PLOT DATE = 02/02/2012	DATE -	REVISED -							