


FINAL SURVEY	DATE
SURVEYED	BY
NOTE BOOK	NO.
TEMPLATE	
AREAS CHECKED	

ORIGINAL SURVEY	DATE
SURVEYED	BY
NOTE BOOK	NO.
TEMPLATE	
AREAS CHECKED	

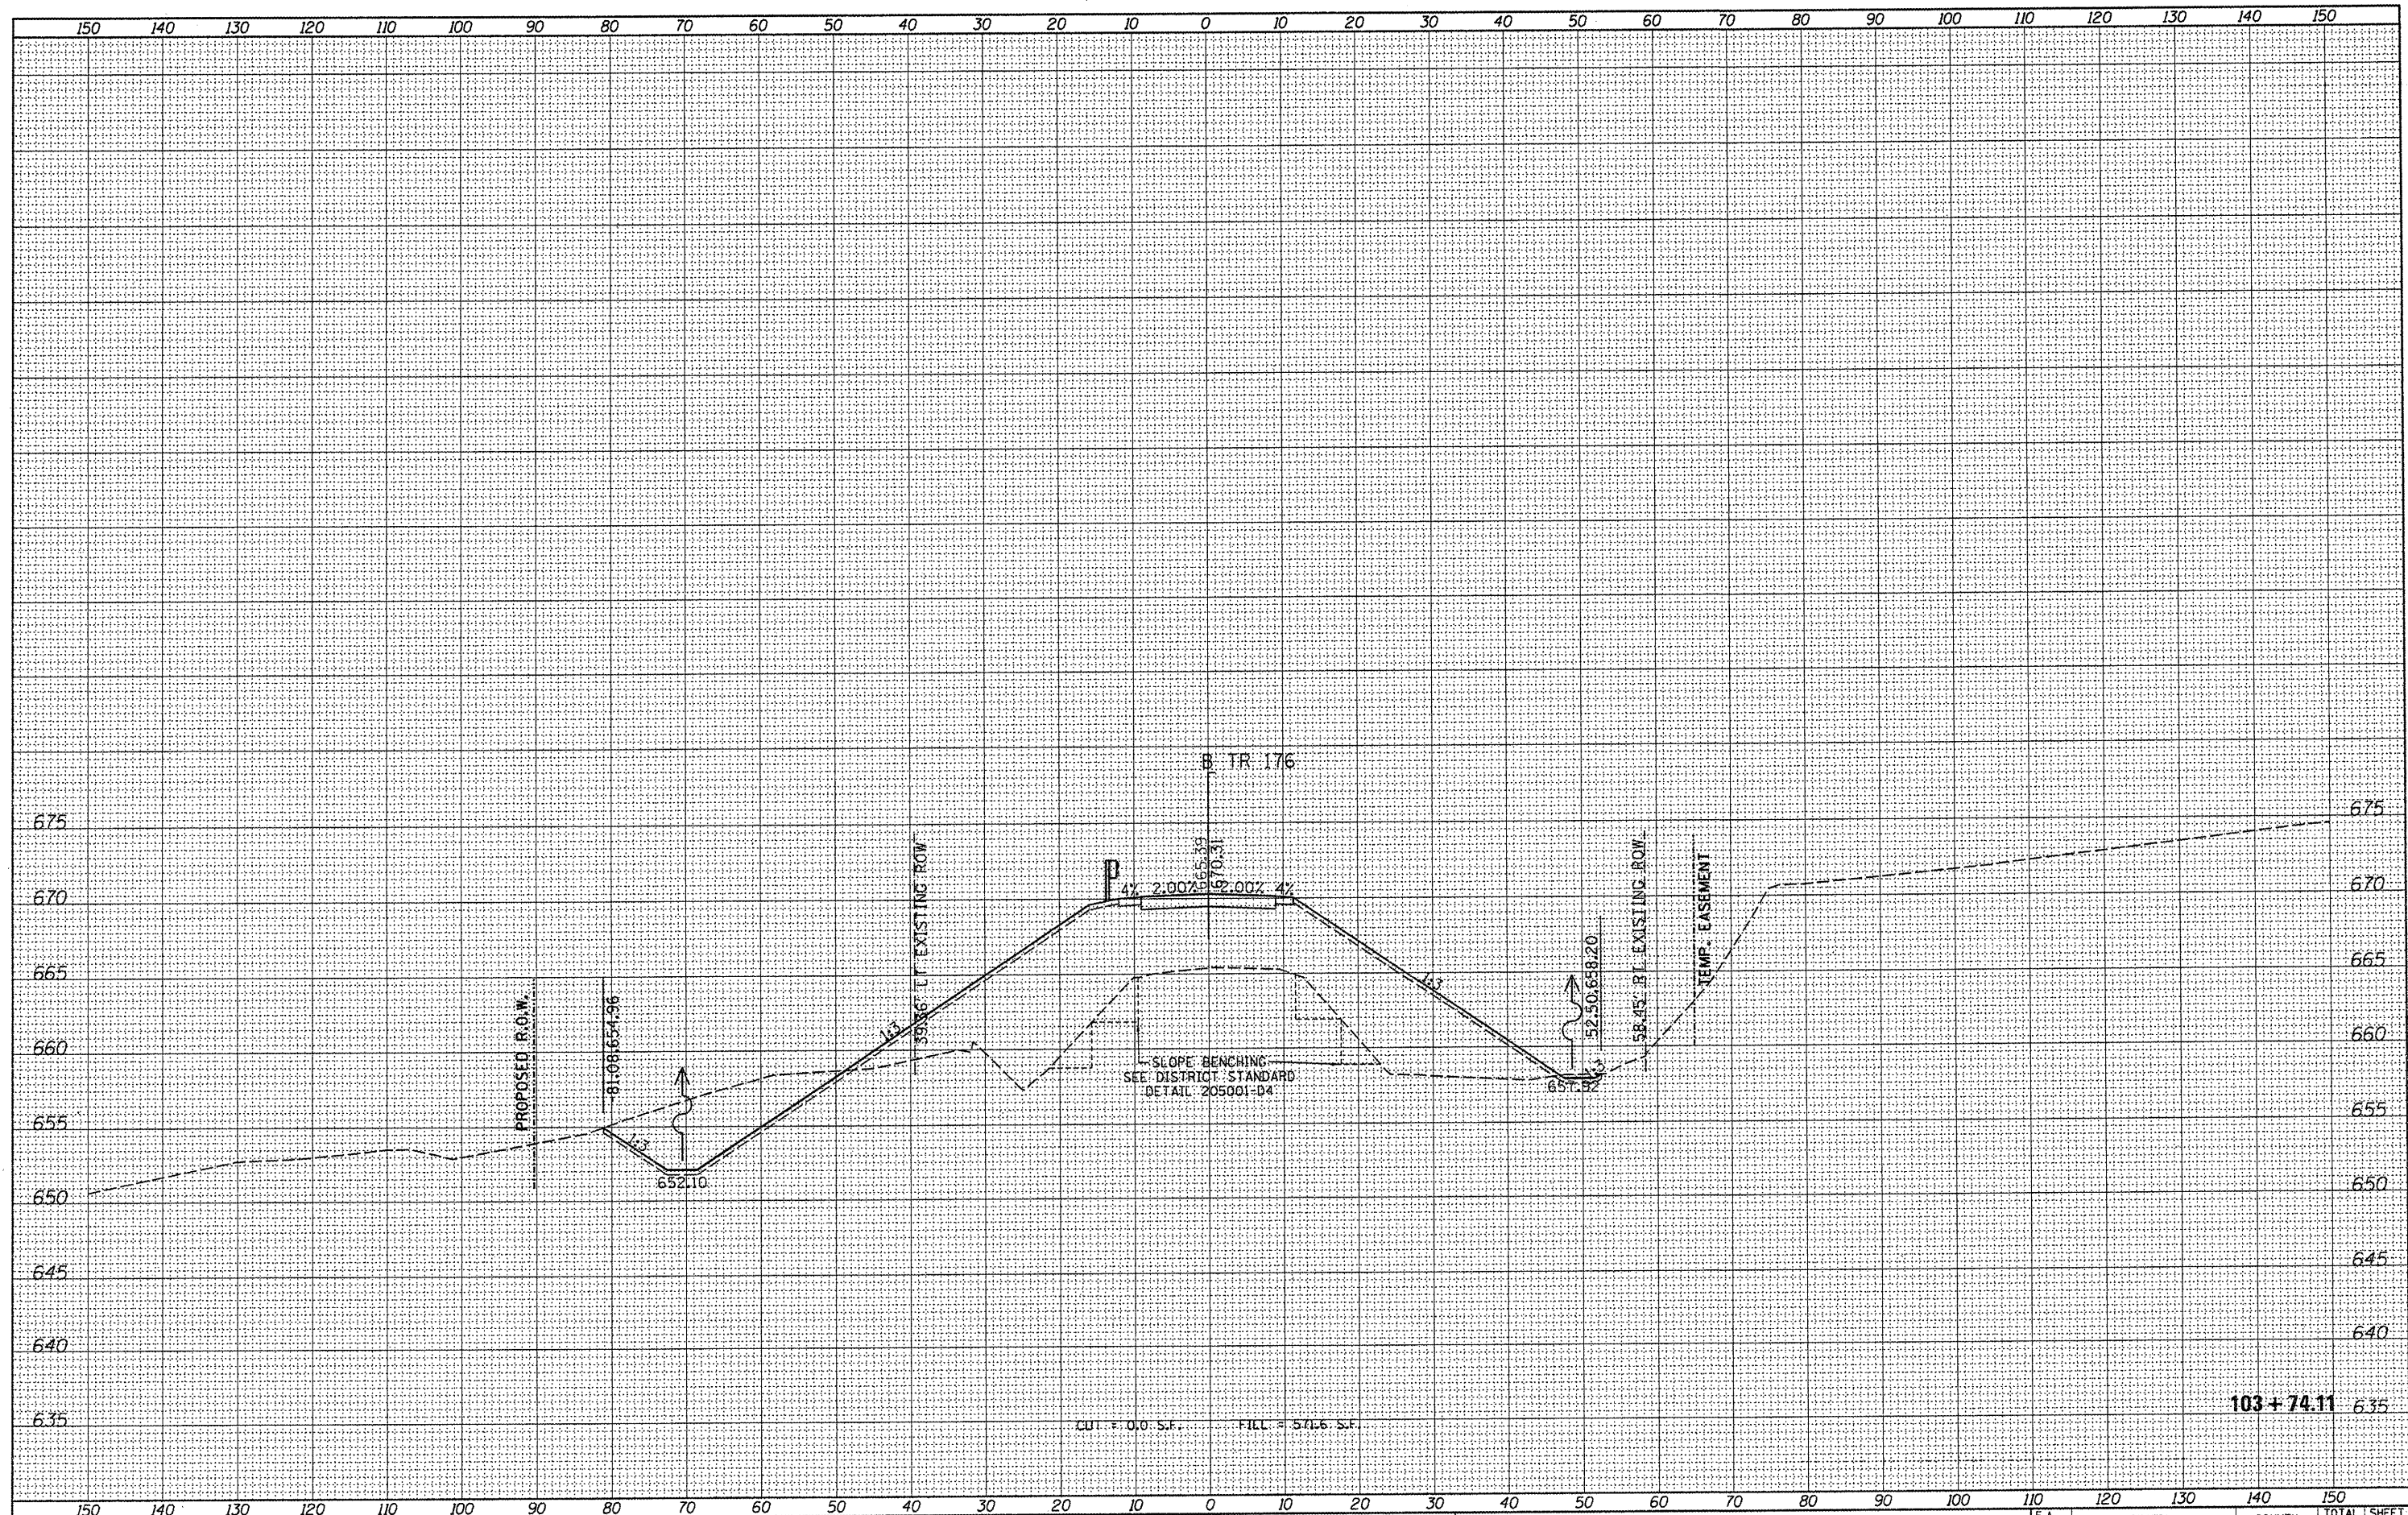

FILE NAME =	USER NAME = dsws00876	DESIGNED -	REVISED -	<b>STATE OF ILLINOIS</b> <b>DEPARTMENT OF TRANSPORTATION</b>	<b>TR 176 (BAREFOOT ROAD)</b> <b>CROSS SECTIONS</b>		F.A. RTE.	SECTION	COUNTY	TOTAL SHEETS	SHEET NO.	
a:\pwise\work\do_not_delete\dms27369\c-301.TRI76.dgn PLOT SCALE = 20.0000' / in. PLOT DATE = 02/02/2012		DRAWN -	REVISED -		TR176	05-15103-00-BR	KNOX	97	73	CONTRACT NO. 89429 [ILLINOIS] FED. AID PROJECT BROS 0095 (128)		
		CHECKED -	REVISED -		SCALE:	SHEET NO.	OF	SHEETS	STA. 103+74.11	TO STA. 103+74.11		
		DATE -	REVISED -									