


FINAL SURVEY	SURVEYED	DATE
NOTE BOOK NO.	PLOTTED	BY
	TEMPLATE	
	AREAS CHECKED	

ORIGINAL SURVEY	SURVEYED	DATE
NOTE BOOK NO.	PLOTTED	BY
	TEMPLATE	
	AREAS CHECKED	

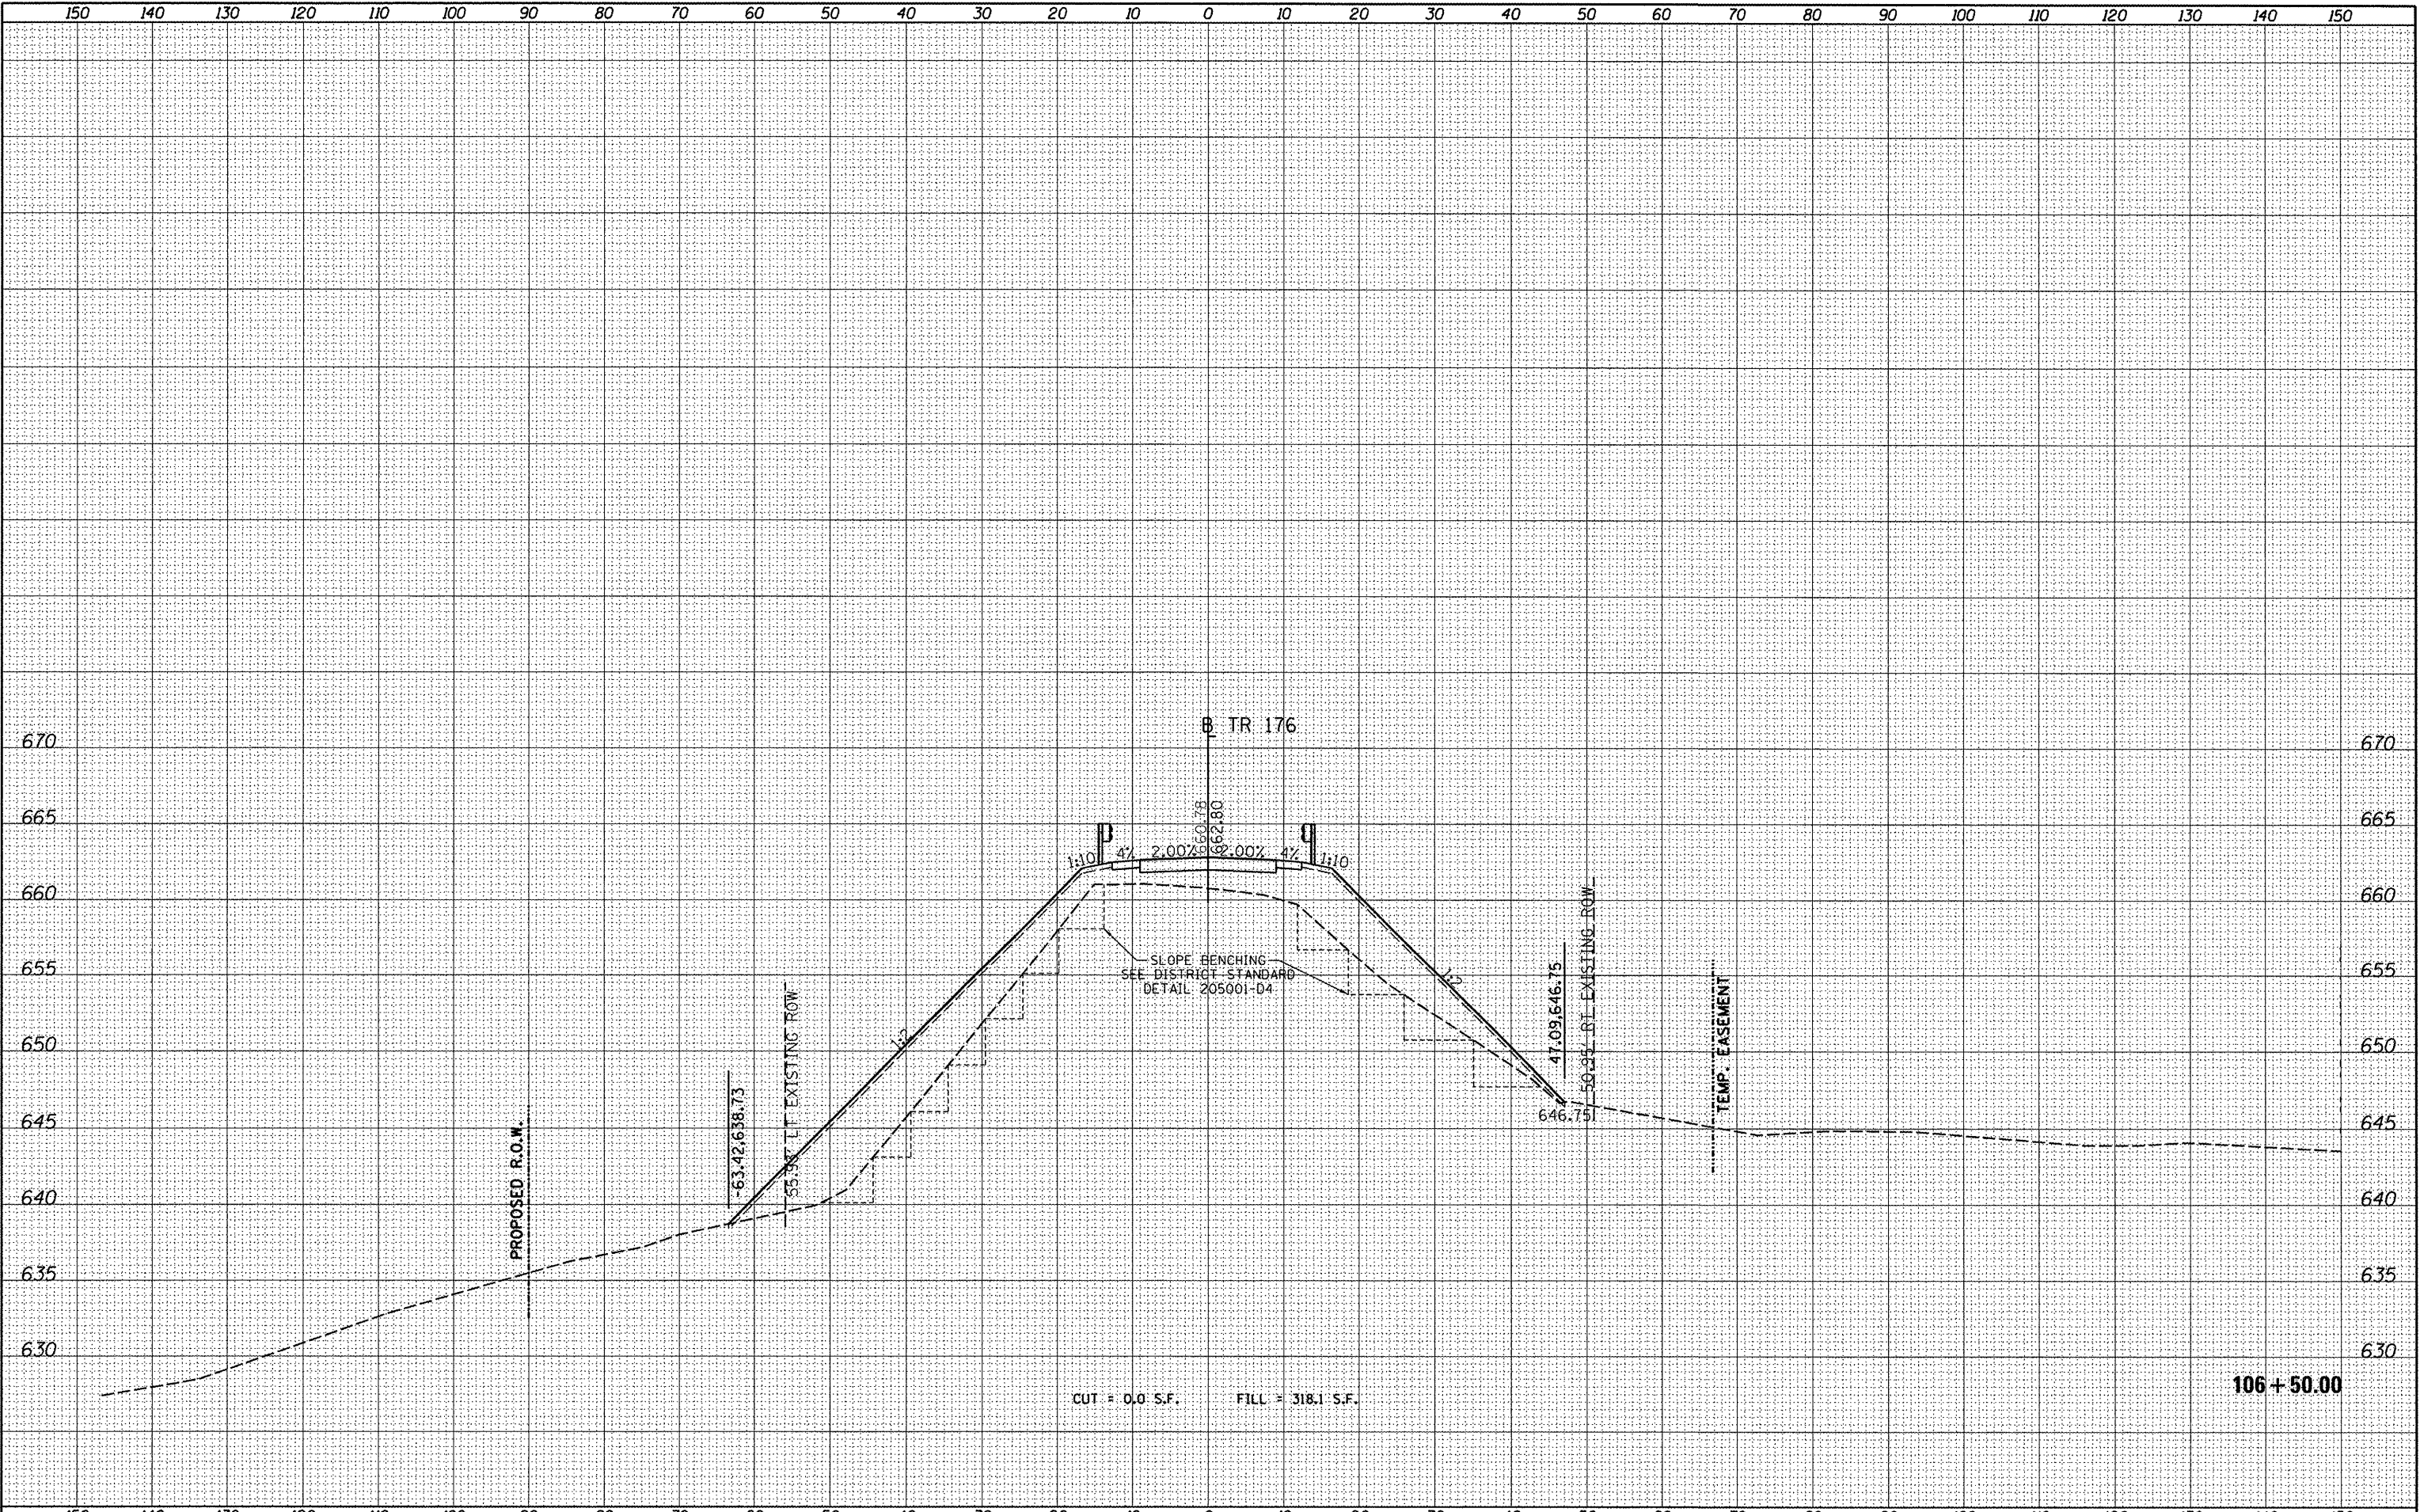

FILE NAME =	USER NAME = daws00878	DESIGNED -	REVISED -	STATE OF ILLINOIS DEPARTMENT OF TRANSPORTATION	TR 176 (BAREFOOT ROAD) CROSS SECTIONS				F.A. RTE.	SECTION	COUNTY	TOTAL SHEETS	SHEET NO.
ct:\pwise\work\do_not_delete\dms27389\c-301_TR176.dgn		DRAWN -	REVISED -		TR176	05-15103-00-BR	KNOX	97	78				
PLOT SCALE = 20,0000' / 1"		CHECKED -	REVISED -		SCALE:	05-15106-01-BR							
PLOT DATE = 12\02\2011		DATE -	REVISED -		SHEET NO. OF SHEETS	STA. 106+50.00 TO STA. 106+50.00	CONTRACT NO. 89429			ILLINOIS FED. AID PROJECT BROS 0095 (128)			