


FINAL SURVEY	SUBMITTED	BY	DATE
NOTE BOOK NO.	PLOTTED		
	TEMPLATE		
	AREAS		
	CHECKED		

ORIGINAL SURVEY	SUBMITTED	BY	DATE
NOTE BOOK NO.	PLOTTED		
	TEMPLATE		
	AREAS		
	CHECKED		

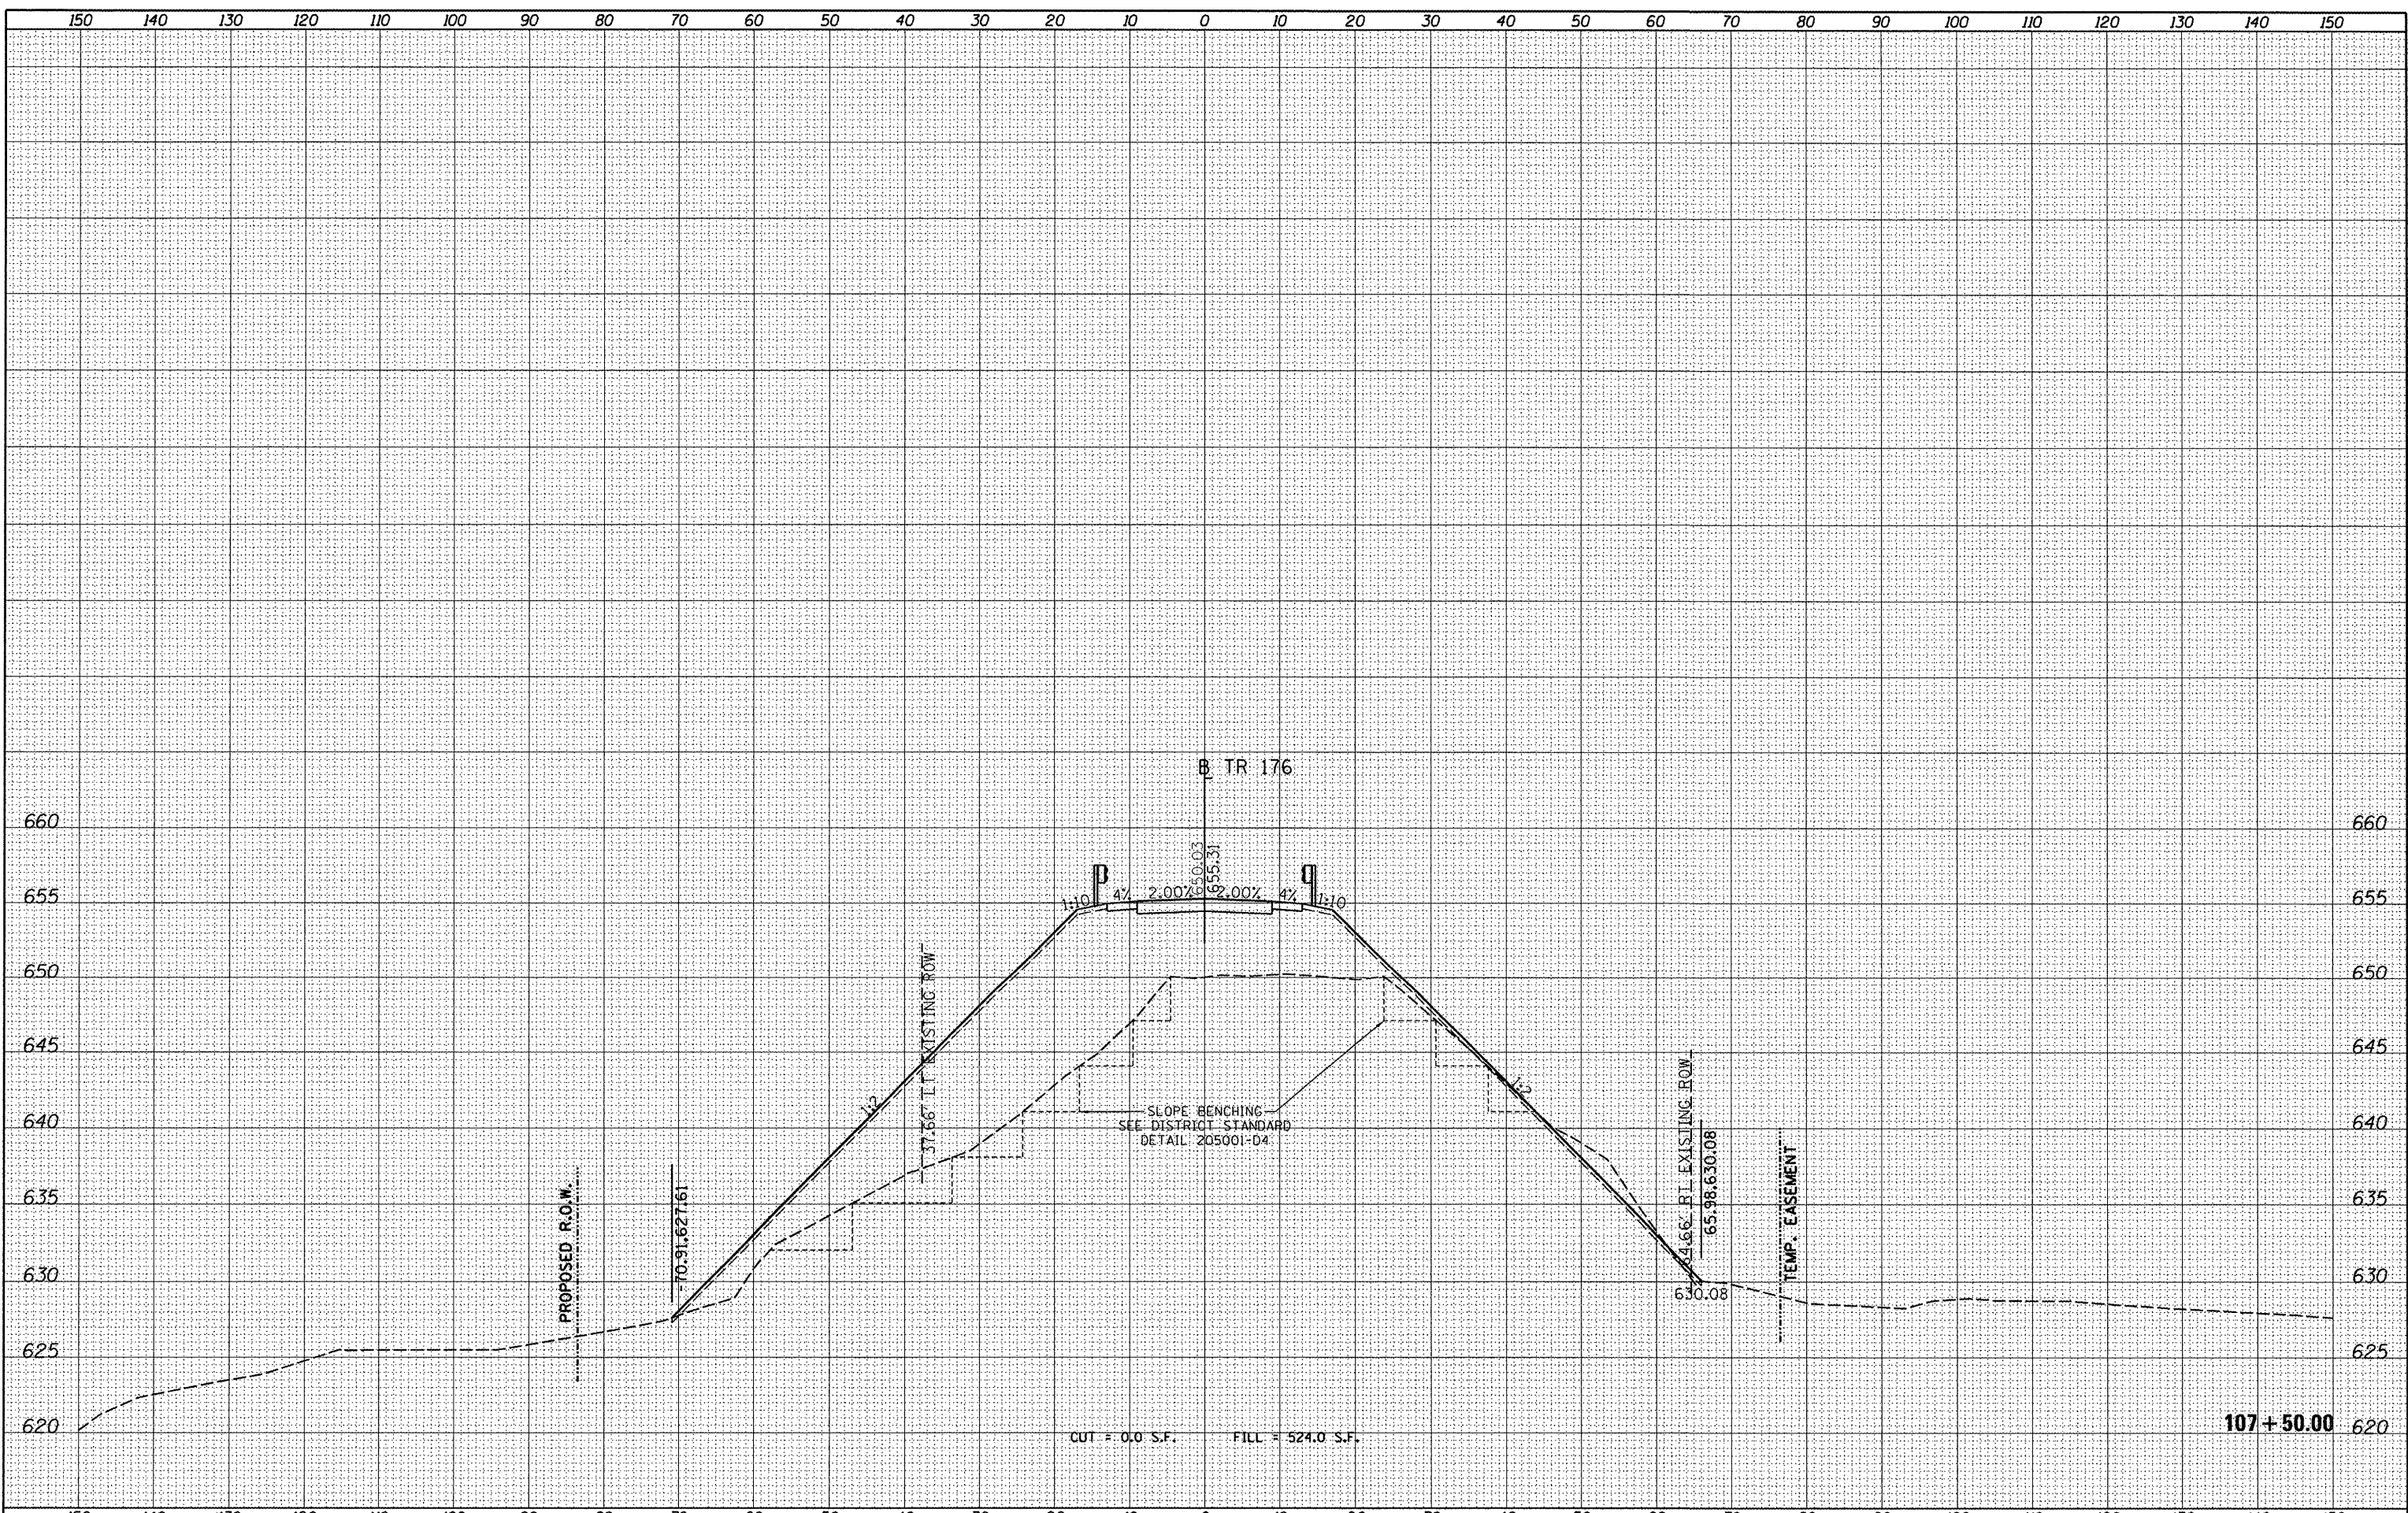

FILE NAME =	USER NAME = davis08878	DESIGNED -	REVISED -	STATE OF ILLINOIS DEPARTMENT OF TRANSPORTATION	TR 176 (BAREFOOT ROAD) CROSS SECTIONS			F.A. RTE.	SECTION	COUNTY	TOTAL SHEETS	SHEET NO.
c:\pwise\work\do_not_delete\dms27369\c-381.TR176.dgn		DRAWN -	REVISED -		TR176	05-15103-00-BR	KNOX	97	80			
PLOT SCALE = 20.0000' / in.		CHECKED -	REVISED -		CONTRACT NO. 89429							
PLOT DATE = 12/02/2011		DATE -	REVISED -		ILLINOIS FED. AID PROJECT BROS 0095 (128)							
				SCALE:	SHEET NO.	OF SHEETS	STA. 107+50.00 TO STA. 107+50.00					