


DATE	
BY	
FINAL SURVEY	
SURVEY	
NOTE BOOK	
TEMPLATE	
AREAS	
CHECKED	
NO.	

DATE	
BY	
ORIGINAL SURVEY	
PLOTTED	
NOTE BOOK	
TEMPLATE	
AREAS	
CHECKED	
NO.	

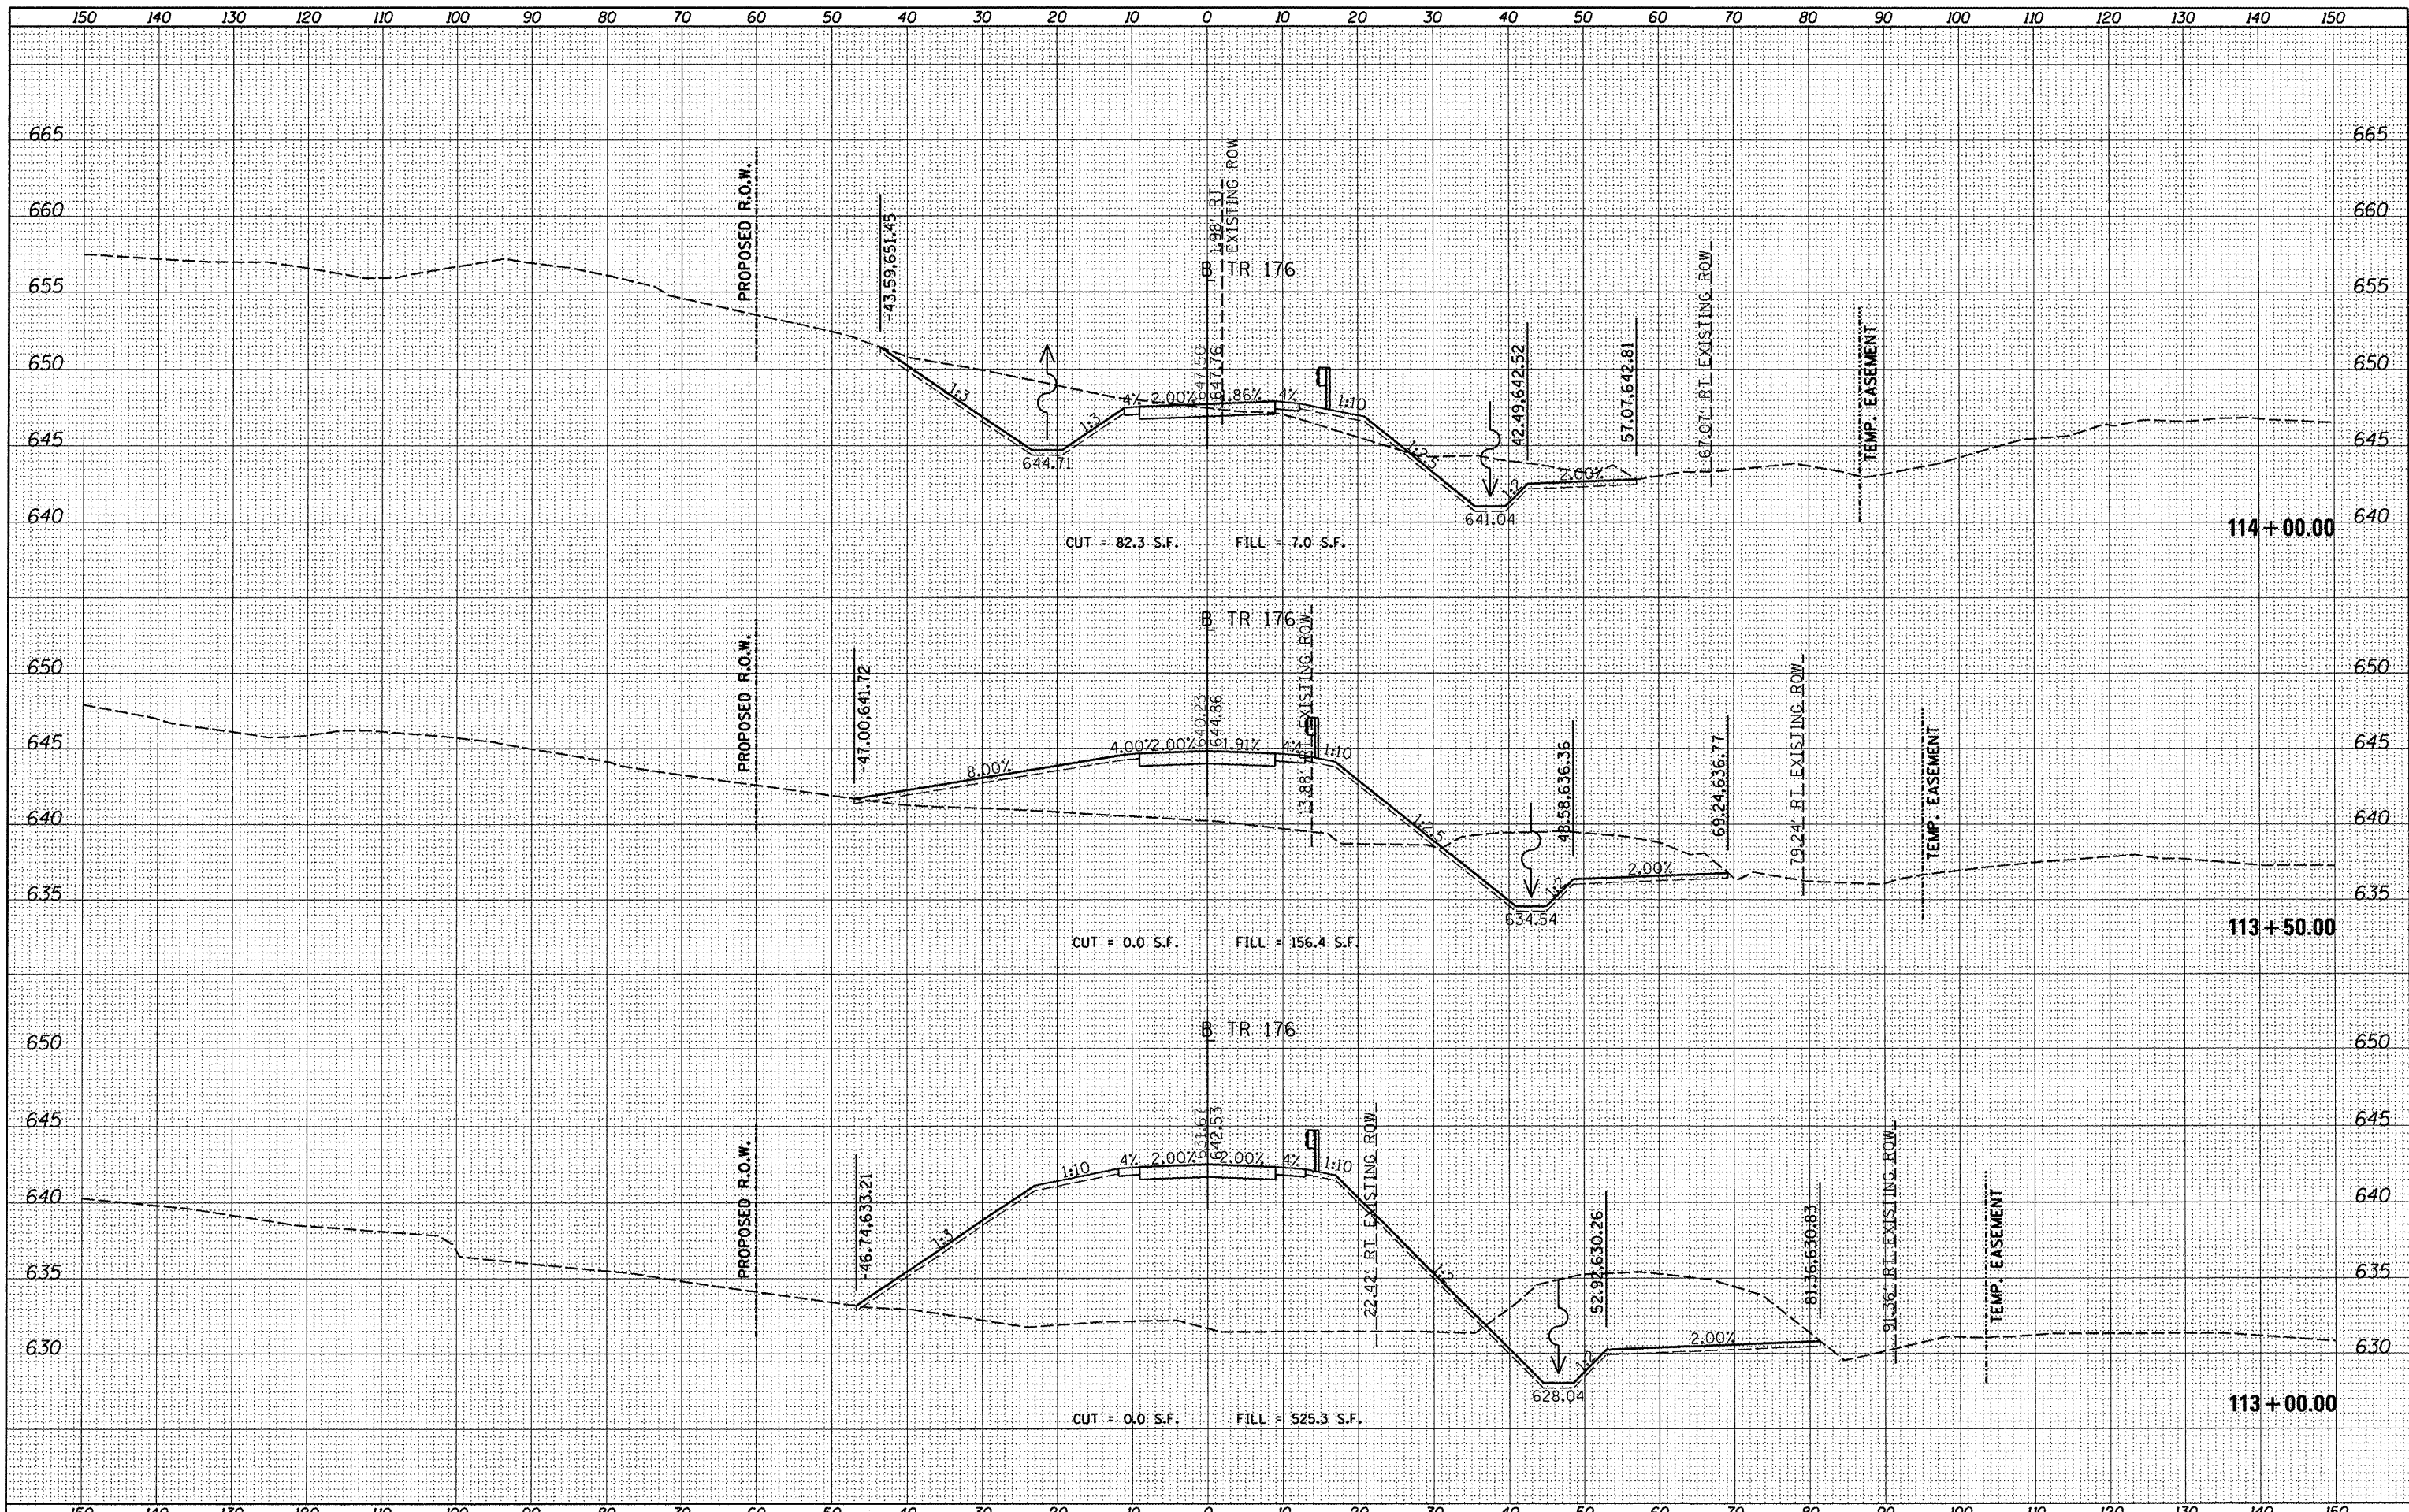

FILE NAME =	USER NAME = dawso00878	DESIGNED -	REVISED -	<p align="center">STATE OF ILLINOIS DEPARTMENT OF TRANSPORTATION</p> <p align="center">TR 176 (BAREFOOT ROAD) CROSS SECTIONS</p>	F.A. RTE.	SECTION	COUNTY	TOTAL SHEETS	SHEET NO.
c:\pwise\work\do_not_delete\dms27369\c-301\TR176.dgn		DRAWN -	REVISED -		TR176	05-15103-00-BR	KNOX	97	89
PLT SCALE = 20.0000' / in.		CHECKED -	REVISED -			05-15106-01-BR			
PLT DATE = 12\02\2011		DATE -	REVISED -		SCALE:	SHEET NO. OF SHEETS	STA. 113+00.00 TO STA. 114+00.00	CONTRACT NO. 89429	ILLINOIS FED. AID PROJECT BROS 0095 (128)