


FINAL SURVEY	SURVEYED	BY	DATE
NOTE BOOK NO.	PLOTTED		
	TEMPLATE		
	AREAS CHECKED		

ORIGINAL SURVEY	SURVEYED	BY	DATE
NOTE BOOK NO.	PLOTTED		
	TEMPLATE		
	AREAS CHECKED		

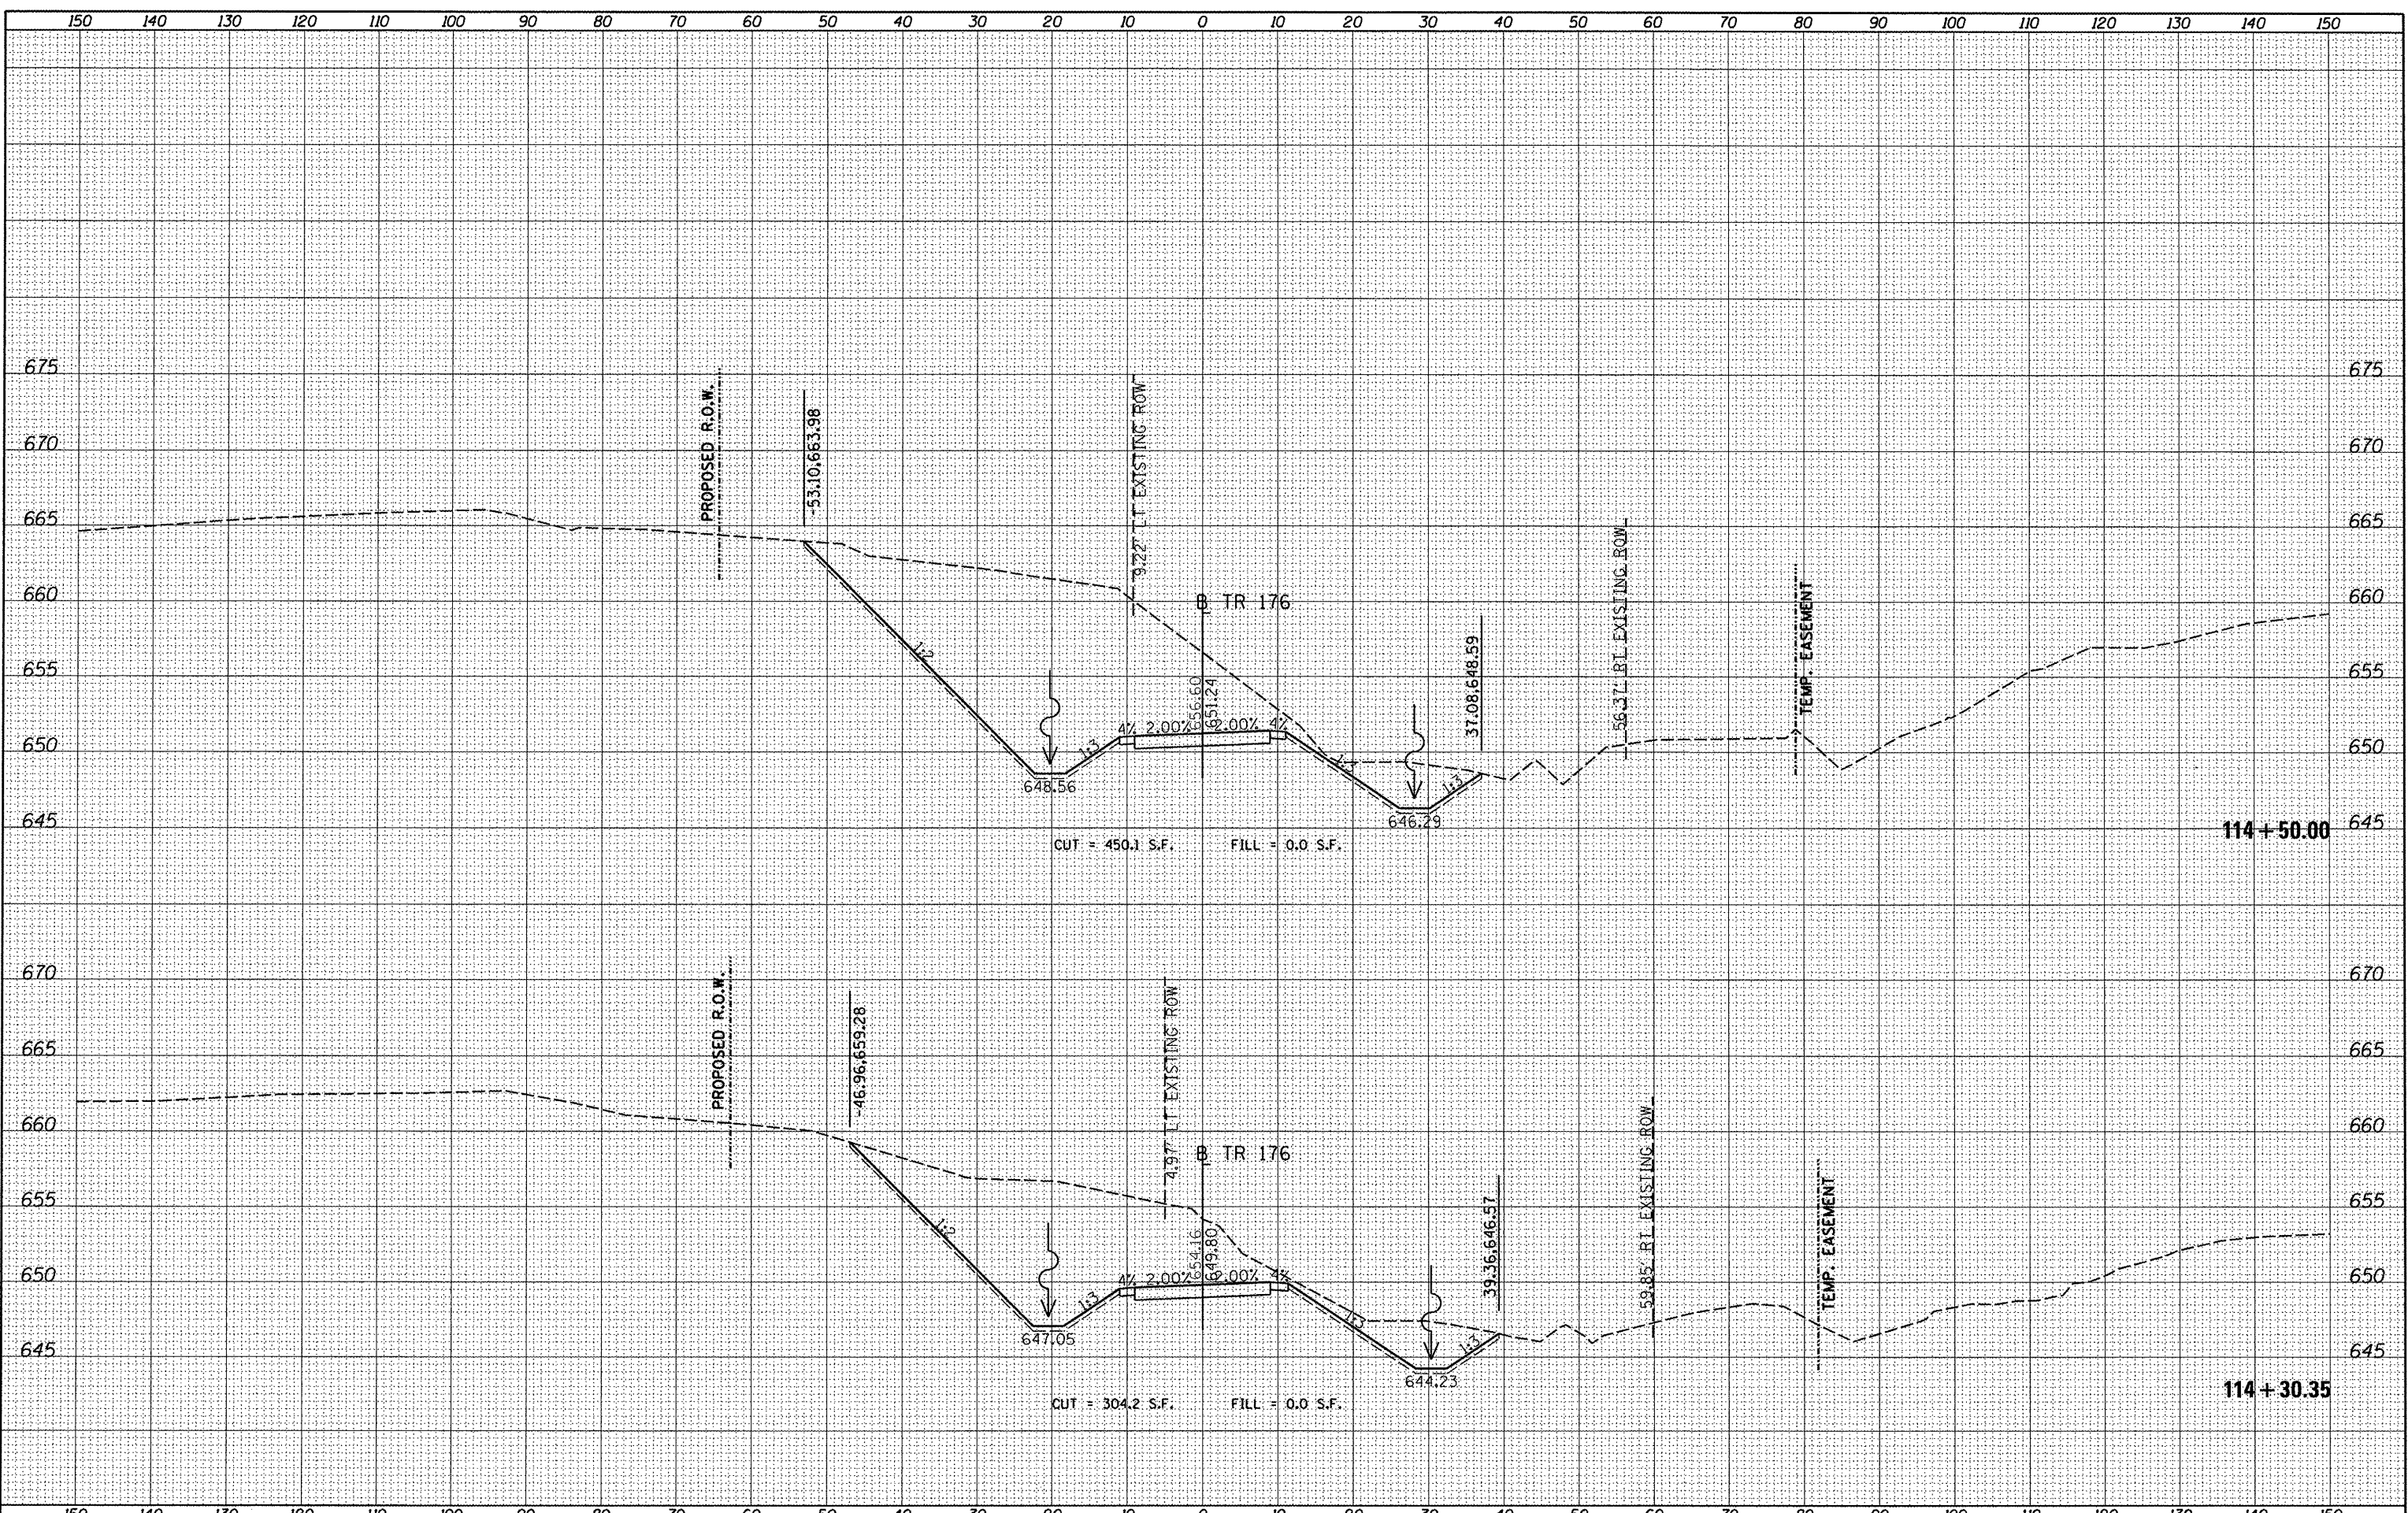

FILE NAME =	USER NAME = daws00878	DESIGNED -	REVISED -	STATE OF ILLINOIS DEPARTMENT OF TRANSPORTATION	TR 176 (BAREFOOT ROAD) CROSS SECTIONS	F.A. RTE.	SECTION	COUNTY	TOTAL SHEETS	SHEET NO.
c:\p\ise-work\do_not_delete\dms27369\c-301_TR176.dgn		DRAWN -	REVISED -			TR176	05-15103-00-BR	KNOX	97	90
PLOT SCALE = 20.0000' / 1" =		CHECKED -	REVISED -				05-15106-01-BR			CONTRACT NO. 89429
PLOT DATE = 12\02\2011		DATE -	REVISED -			SCALE:	SHEET NO.	OF SHEETS	STA. 114+30.35	TO STA. 114+50.00