


FINAL SURVEY NO.	SUPERVISED BY	DATE
NOTE BOOK NO.	PLOTTED BY	
	TEMPLATE AREAS CHECKED	

ORIGINAL SURVEY NO.	SUPERVISED BY	DATE
NOTE BOOK NO.	PLOTTED BY	
	TEMPLATE AREAS CHECKED	

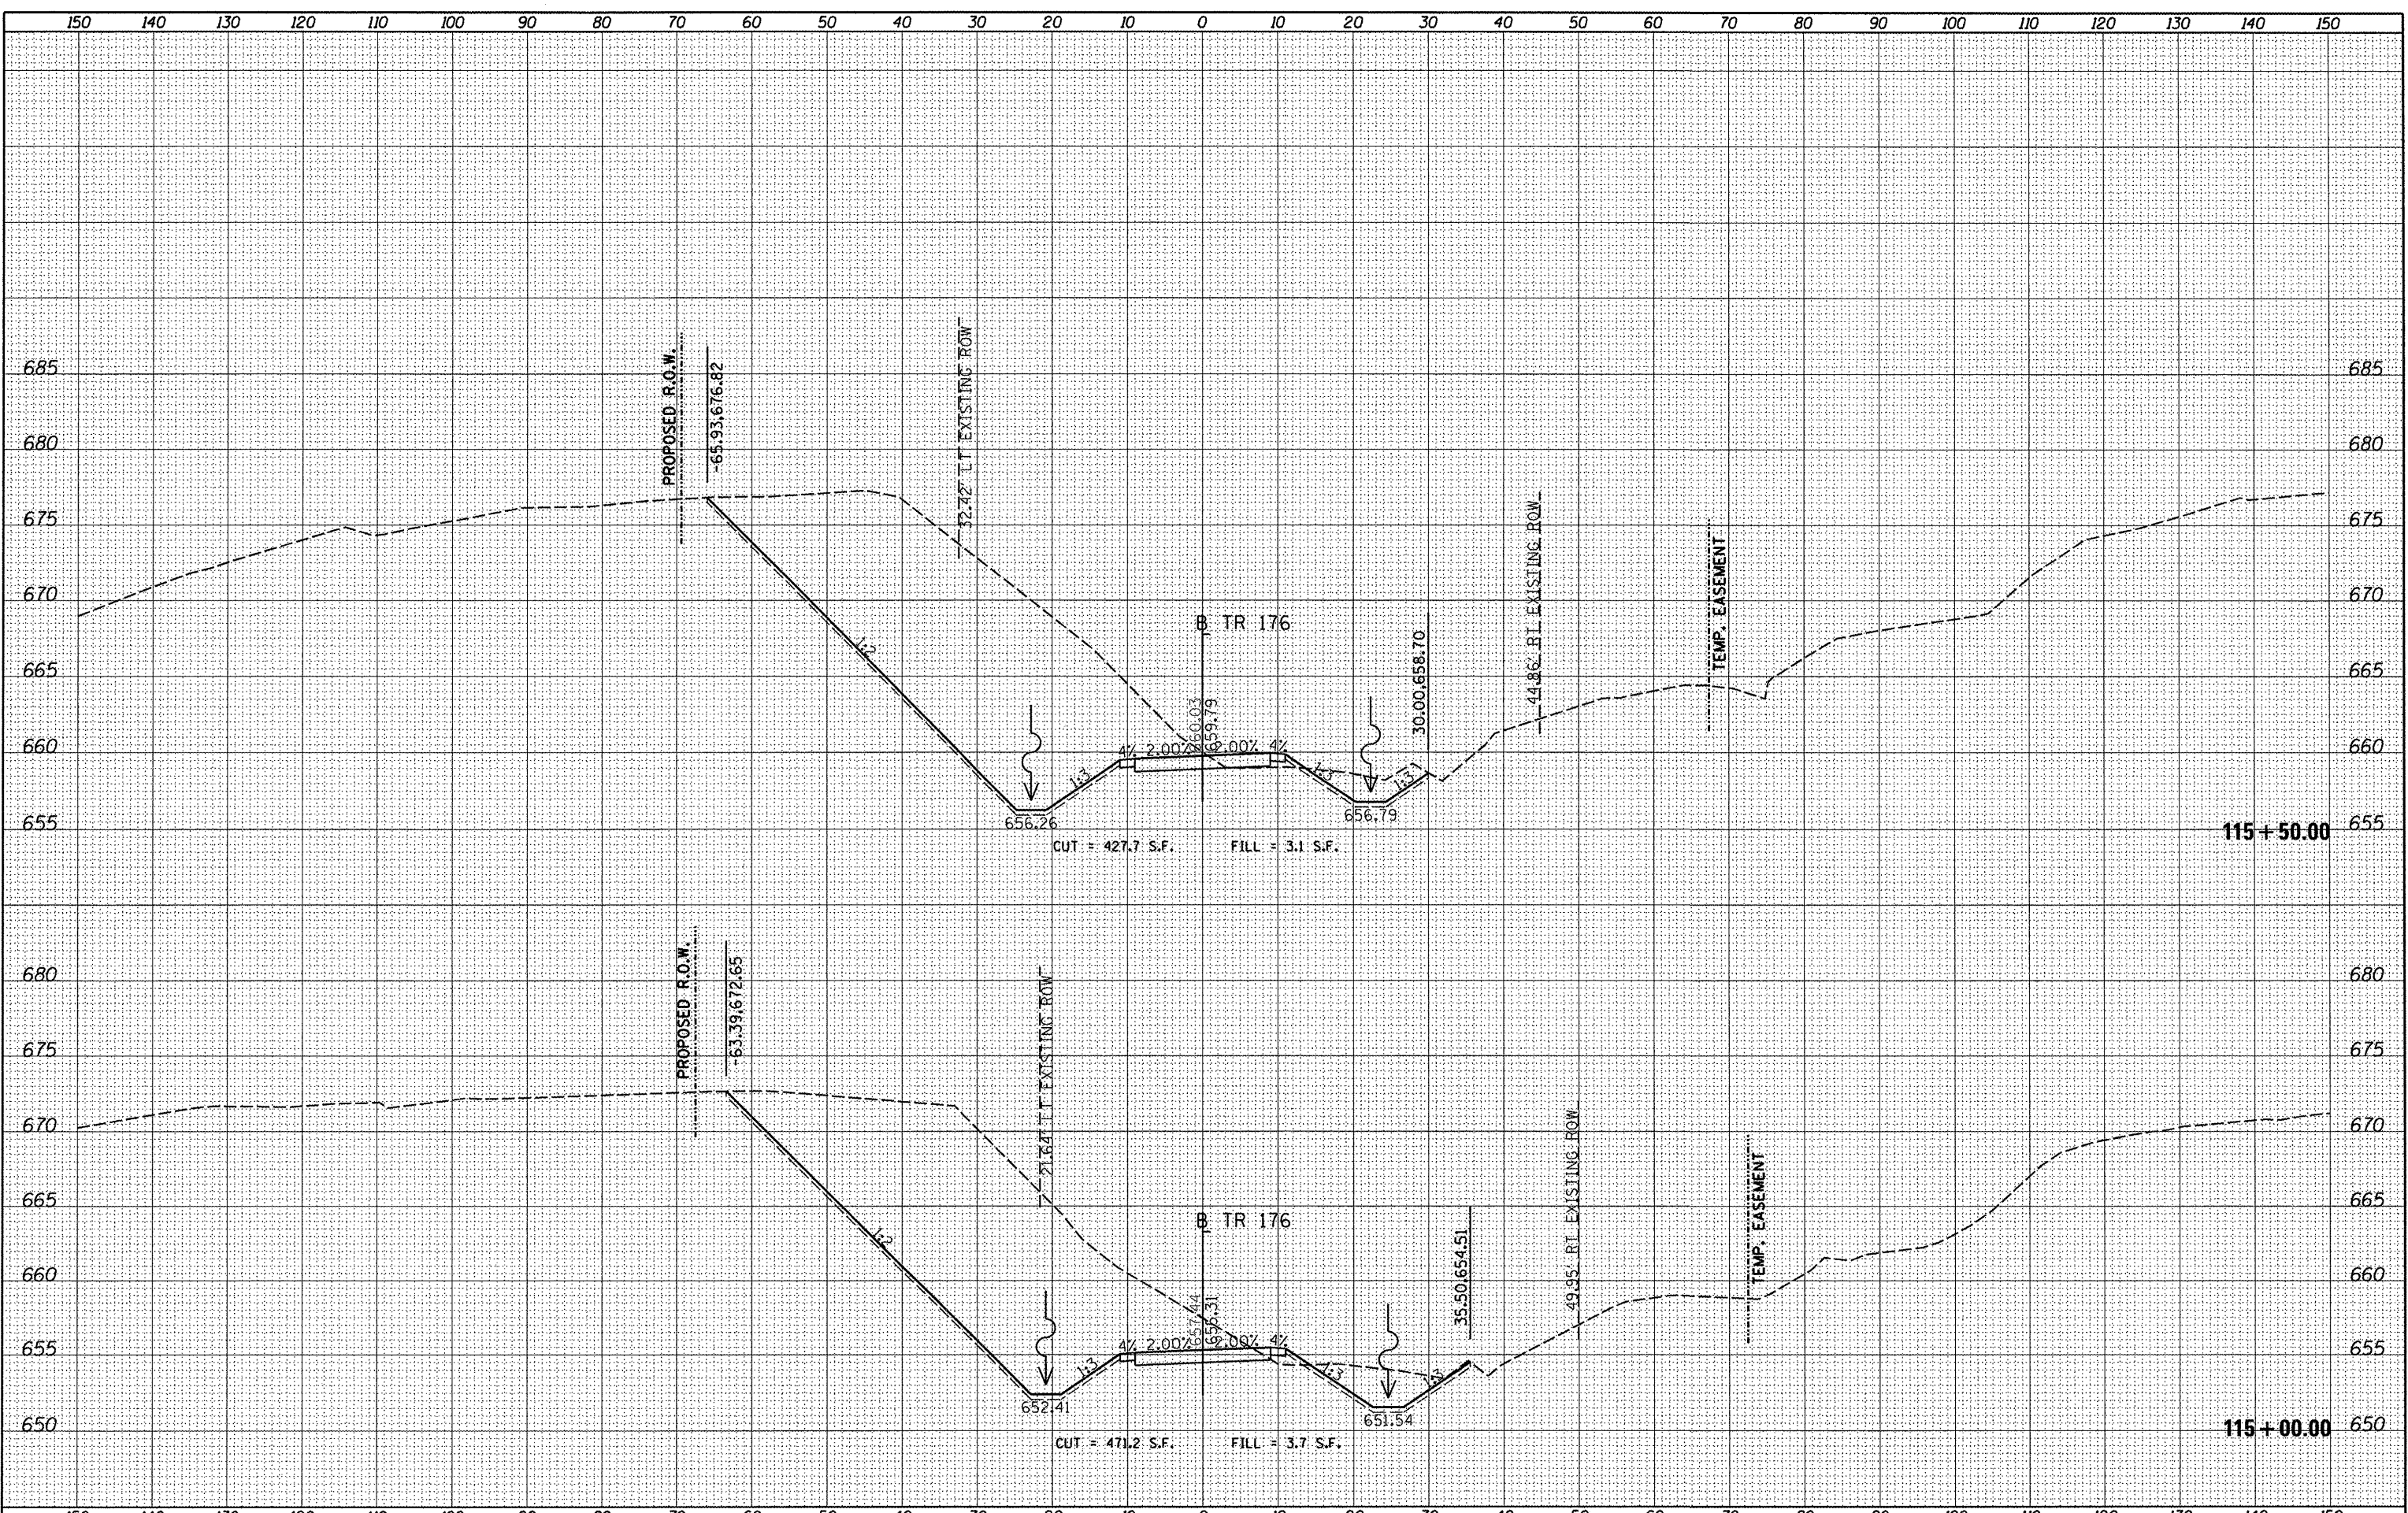

FILE NAME =	USER NAME = davis00078	DESIGNED -	REVISED -	<b>STATE OF ILLINOIS</b> <b>DEPARTMENT OF TRANSPORTATION</b>	<b>TR 176 (BAREFOOT ROAD)</b> <b>CROSS SECTIONS</b>			F.A. RTE.	SECTION	COUNTY	TOTAL SHEETS	SHEET NO.
ct:\pwise\work\do_not_delete\dms27369\c-381-TR176.dgn		DRAWN -	REVISED -		TR176	05-15103-00-BR	KNOX	97	91			
PLOT SCALE = 20.0000' / in.		CHECKED -	REVISED -		SCALE:	05-15106-01-BR	CONTRACT NO. 89429	ILLINOIS FED. AID PROJECT BROS 0095 (128)				
PLOT DATE = 12\02\2011		DATE -	REVISED -		SHEET NO. OF SHEETS	STA. 115+00.00 TO STA. 115+50.00						