


FINAL SURVEY	SURVEYED	BY	DATE
NOTE BOOK NO.	PLOTTED		
AREAS CHECKED	TEMP. EASEMENT		
	EXISTING R.O.W.		
	18" WATER		
	16" GAS		
	15" SAN		
	15" TEL		
	15" CATV		

ORIGINAL SURVEY	SURVEYED	BY	DATE
NOTE BOOK NO.	PLOTTED		
AREAS CHECKED	TEMP. EASEMENT		
	EXISTING R.O.W.		
	18" WATER		
	16" GAS		
	15" SAN		
	15" TEL		
	15" CATV		

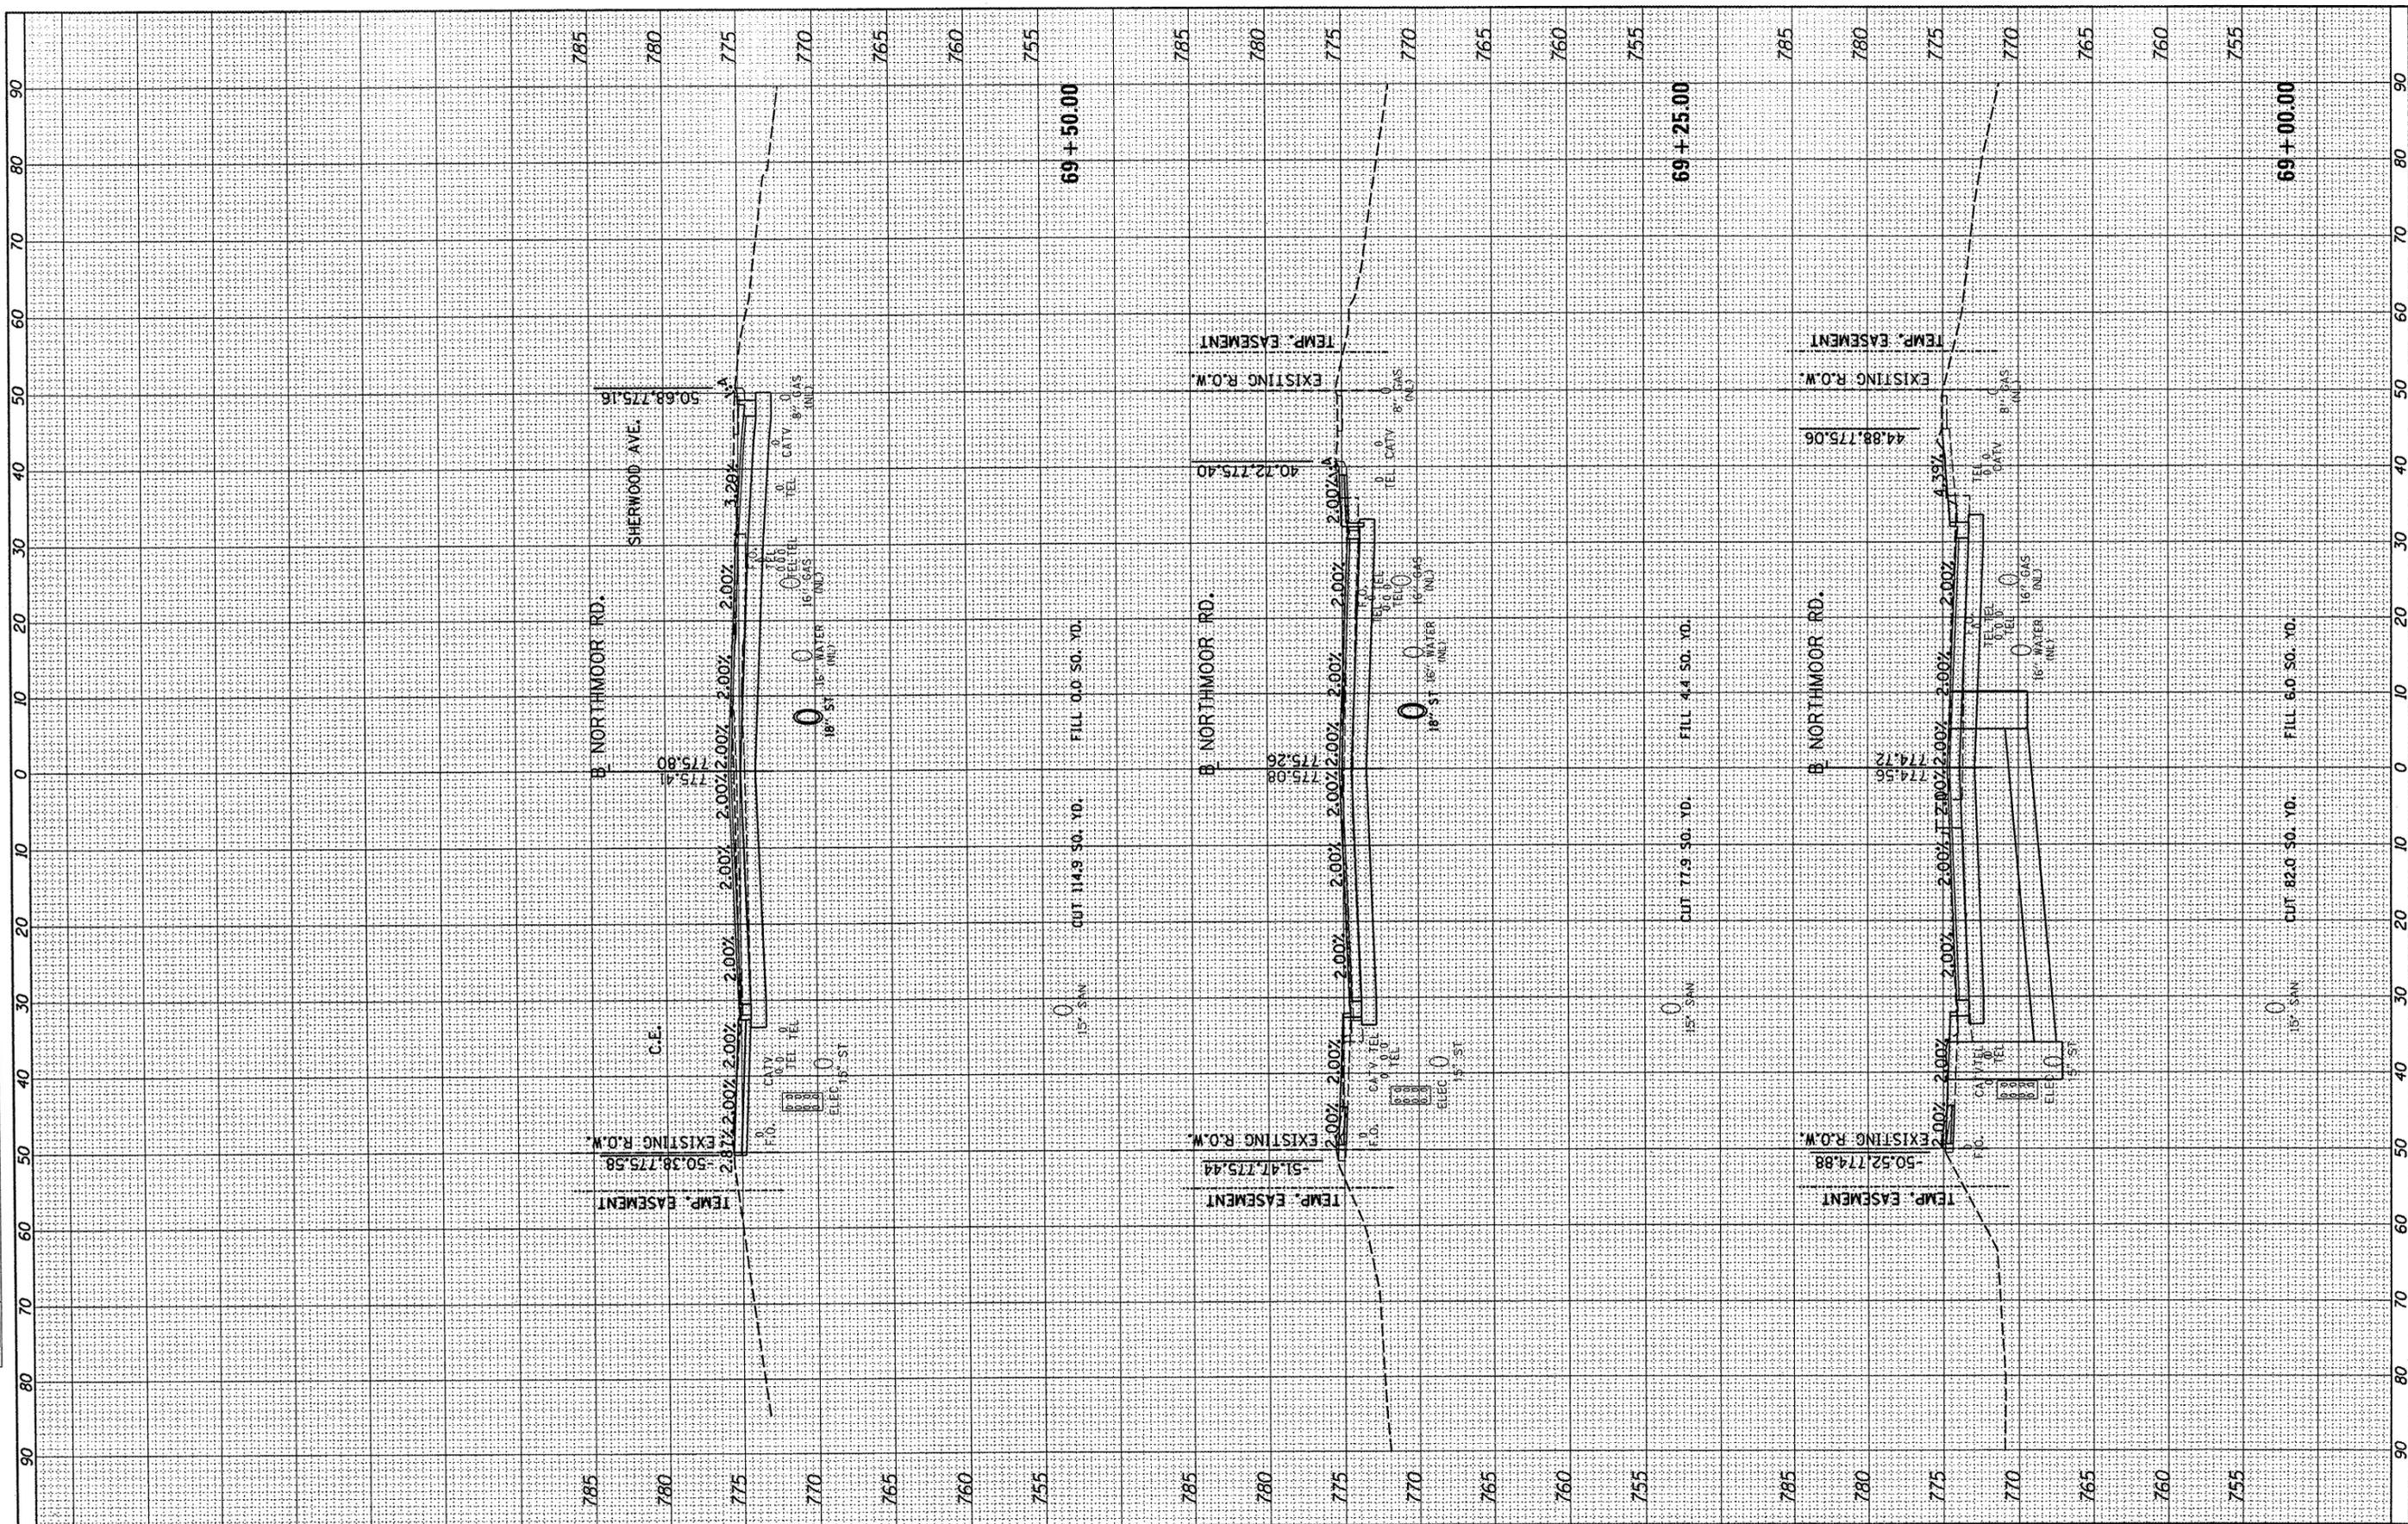

FILE NAME = I:\09\Jobs\09\0027A\CADD\Road\Sheet\c-301npr.dgn	USER NAME = dewso00878	DESIGNED - DLC	REVISED -	STATE OF ILLINOIS DEPARTMENT OF TRANSPORTATION	NORTHMOOR ROAD STAGE 2 IMPROVEMENT NORTHMOOR RD - CROSS SECTIONS		F.A. RTE. 6647	SECTION 05-00302-01-PV	COUNTY PEORIA	TOTAL SHEETS 125	SHEET NO. 97	
PLOT SCALE = 20.0000' / 1" =	PLOT DATE = 04/02/2012	DRAWN - DLC	REVISED -		SCALE:	SHEET NO. OF SHEETS	STA. 69+00.00 TO STA. 69+50.00	11-00047-03-PV		CONTRACT NO. 89526	ILLINOIS FED. AID PROJECT M-5093(K37)	
		CHECKED - MGD	REVISED -									
		DATE - 03/27/12	REVISED -									