


FINAL SURVEY	SURVEYED	DATE
NO. _____	PLOTTED	BY _____
	TEMP. DATE	
	AREAS CHECKED	

ORIGINAL SURVEY	SURVEYED	DATE
NO. _____	PLOTTED	BY _____
	TEMP. DATE	
	AREAS CHECKED	

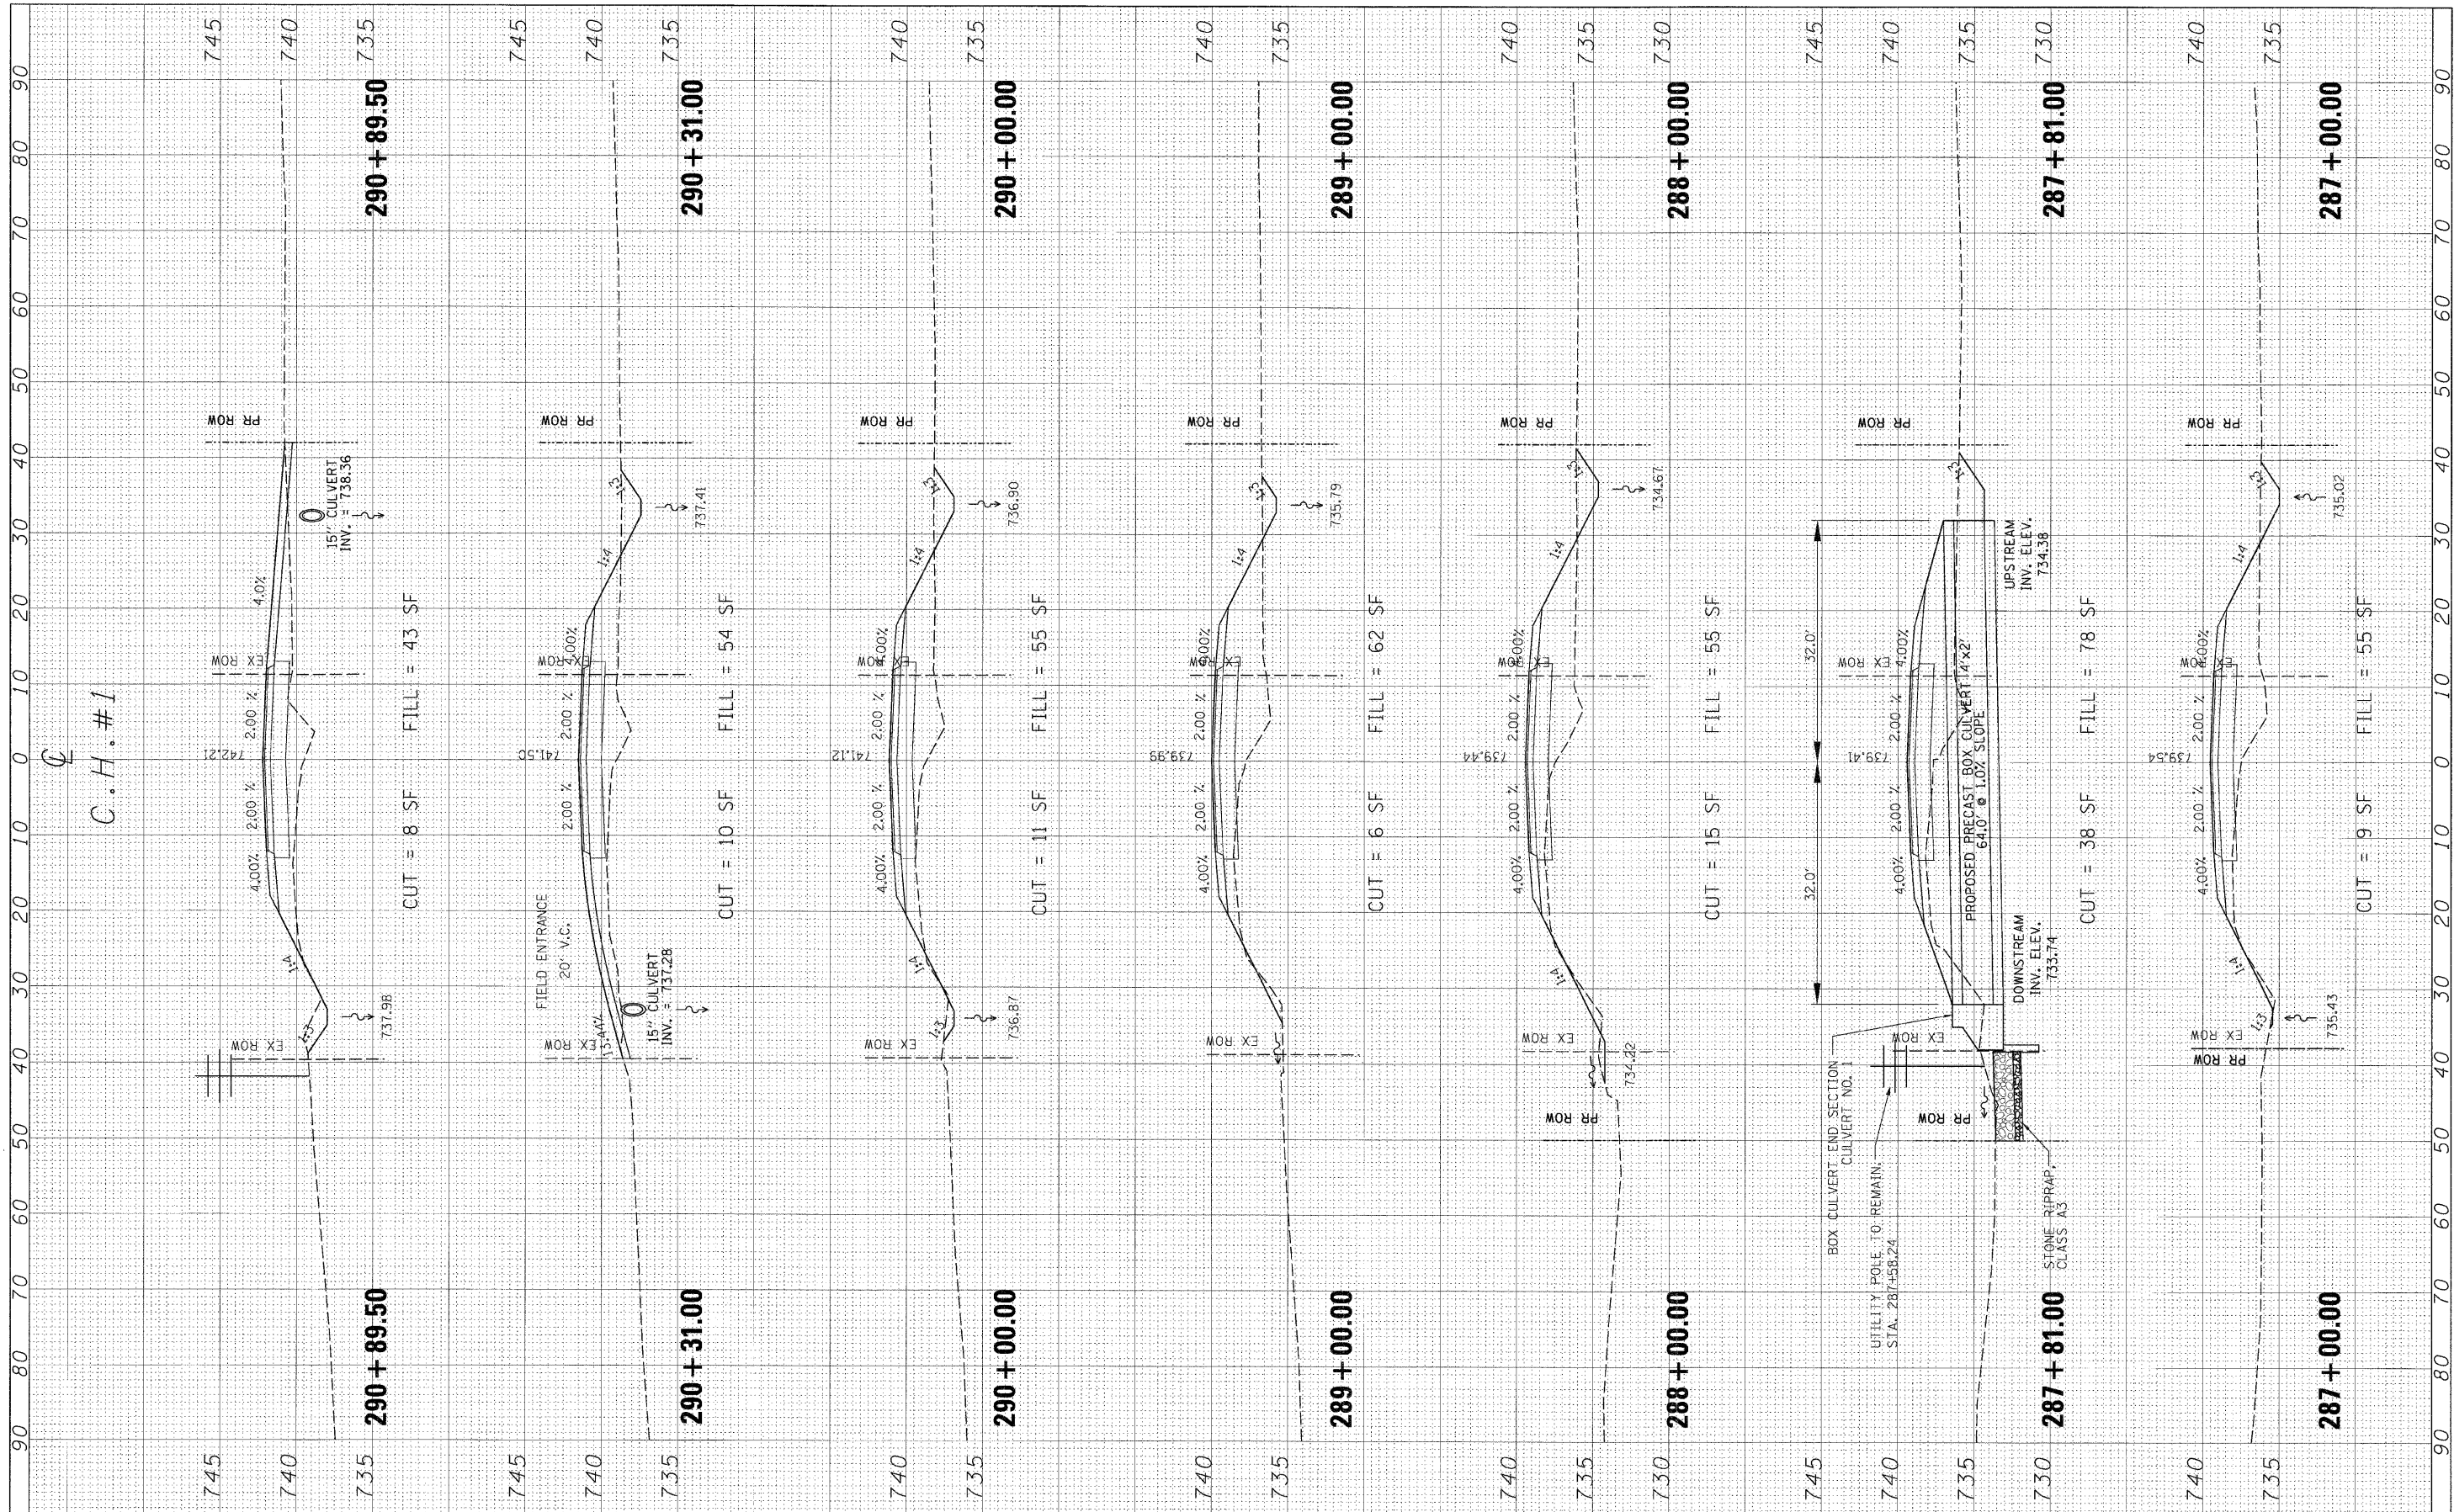

FILE NAME =	USER NAME = #USER#	DESIGNED -	REVISED -	STATE OF ILLINOIS DEPARTMENT OF TRANSPORTATION	CROSS SECTIONS - COUNTY HIGHWAY #1			F.A. RTE.	SECTION	COUNTY	TOTAL SHEETS	SHEET NO.
#FILE#		DRAWN -	REVISED -					358	86-00075-02-AS	WOODFORD	53	29
PLOT SCALE = #SCALE#		CHECKED -	REVISED -					CONTRACT NO.				
PLOT DATE = #DATE#		DATE -	REVISED -					ILLINOIS FED. AID PROJECT				
				SCALE:	SHEET NO.	OF	SHEETS	STA.	TO STA.			