


FINAL SURVEY NO.	DESIGNED BY	DATE
NO.	BY	
NO.	BY	

ORIGINAL SURVEY NO.	DESIGNED BY	DATE
NO.	BY	
NO.	BY	

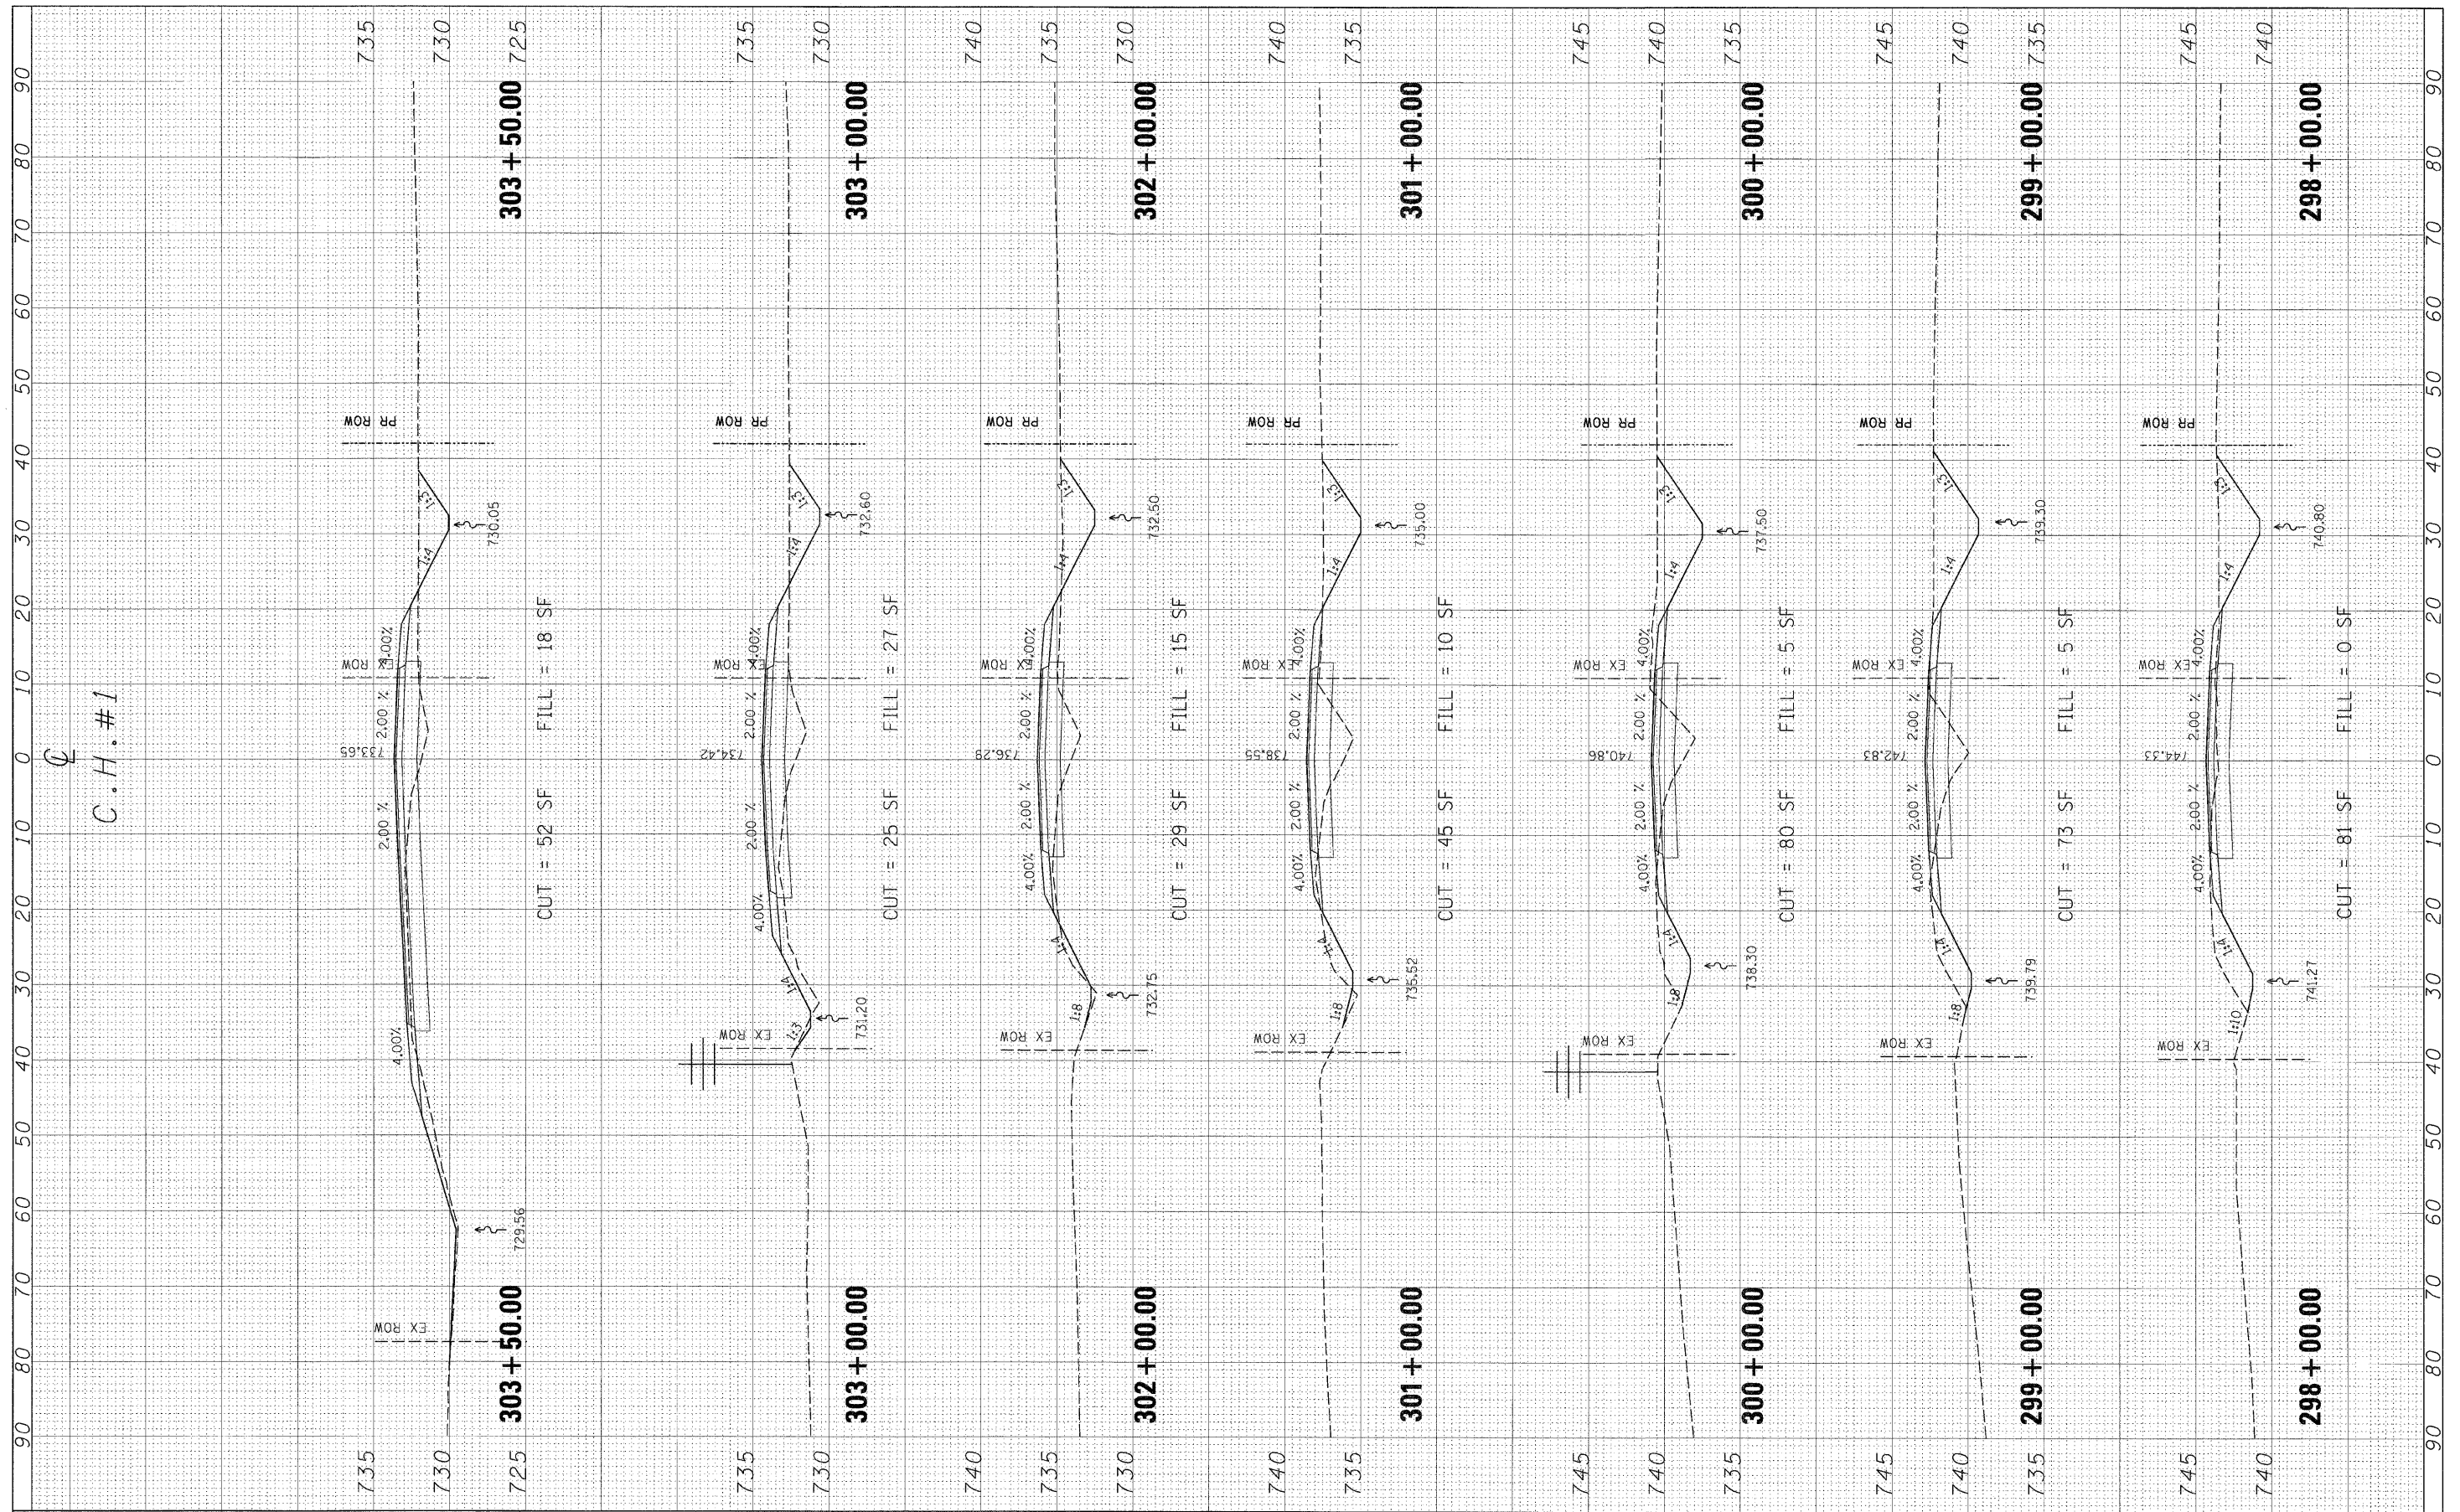

FILE NAME =	USER NAME = #USER#	DESIGNED -	REVISED -	STATE OF ILLINOIS DEPARTMENT OF TRANSPORTATION	CROSS SECTIONS - COUNTY HIGHWAY #1	F.A. RTE.	SECTION	COUNTY	TOTAL SHEETS	SHEET NO.	
#FILEL#		DRAWN -	REVISED -			358	86-00075-02-AS	WOODFORD	53	31	
PLOT SCALE = #SCALE#		CHECKED -	REVISED -			CONTRACT NO.					
PLOT DATE = #DATE#		DATE -	REVISED -			FED. ROAD DIST. NO. ILLINOIS FED. AID PROJECT					
SCALE:		SHEET NO. OF SHEETS STA. TO STA.									