


FINAL SURVEY	SUBMITTED	DATE
NOTIF BOOK	PLOTTED	BY
AREAS	TEMPLATE	
CHECKED	AREAS CHECKED	

ORIGINAL SURVEY	REVISED	DATE
NOTE BOOK	PLOTTED	BY
AREAS	TEMPLATE	
CHECKED	AREAS CHECKED	

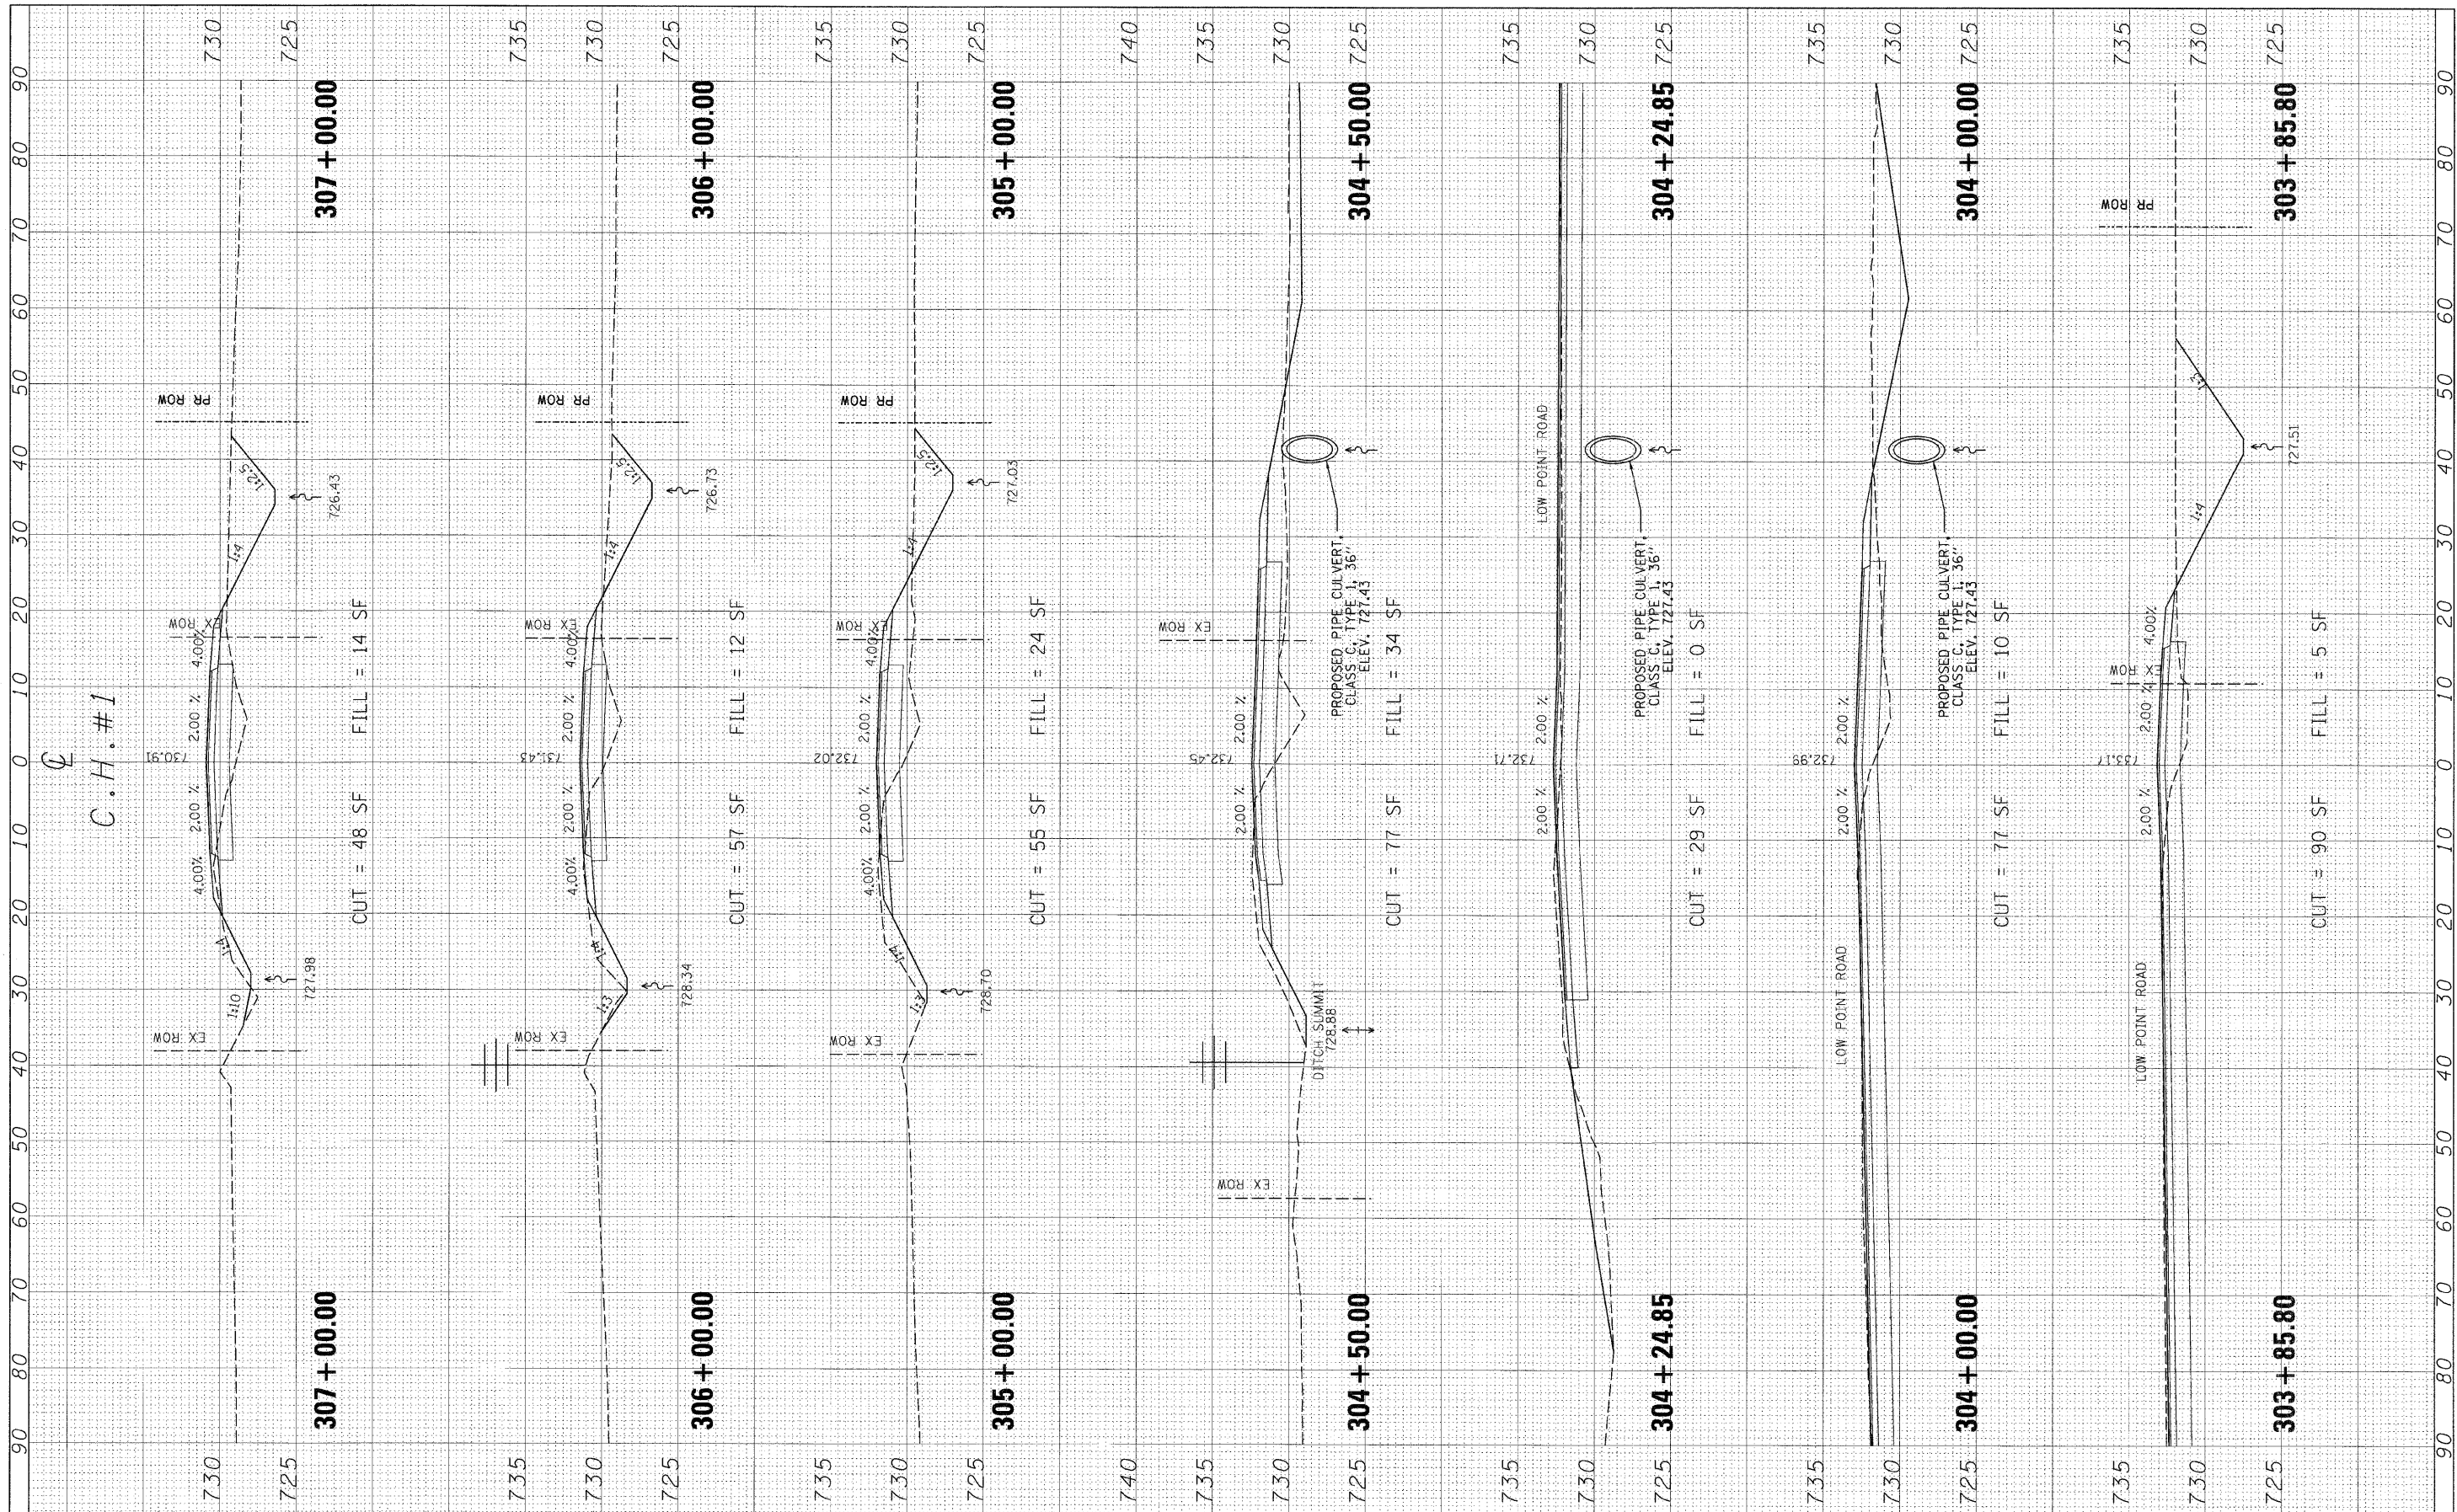

FILE NAME =	USER NAME = *USER*	DESIGNED -	REVISED -	STATE OF ILLINOIS DEPARTMENT OF TRANSPORTATION	CROSS SECTIONS - COUNTY HIGHWAY #1			F.A. R.T.E.	SECTION	COUNTY	TOTAL SHEETS	SHEET NO.
FILEL	PLLOT SCALE = *SCALE*	DRAWN -	REVISED -					358	86-00075-02-AS	WOODFORD	53	32
	PLLOT DATE = *DATE*	CHECKED -	REVISED -					CONTRACT NO.				
		DATE -	REVISED -					ILLINOIS FED. AID PROJECT				
				SCALE:	SHEET NO.	OF	SHEETS	STA.	TO STA.			