


FINAL SURVEY	ENGINEERED	DATE
NOTED BOOK	PLOTTED	BY
NO.	TEMPLATE	
	AREAS CHECKED	

ORIGINAL SURVEY	ENGINEERED	DATE
NOTED BOOK	PLOTTED	BY
NO.	TEMPLATE	
	AREAS CHECKED	

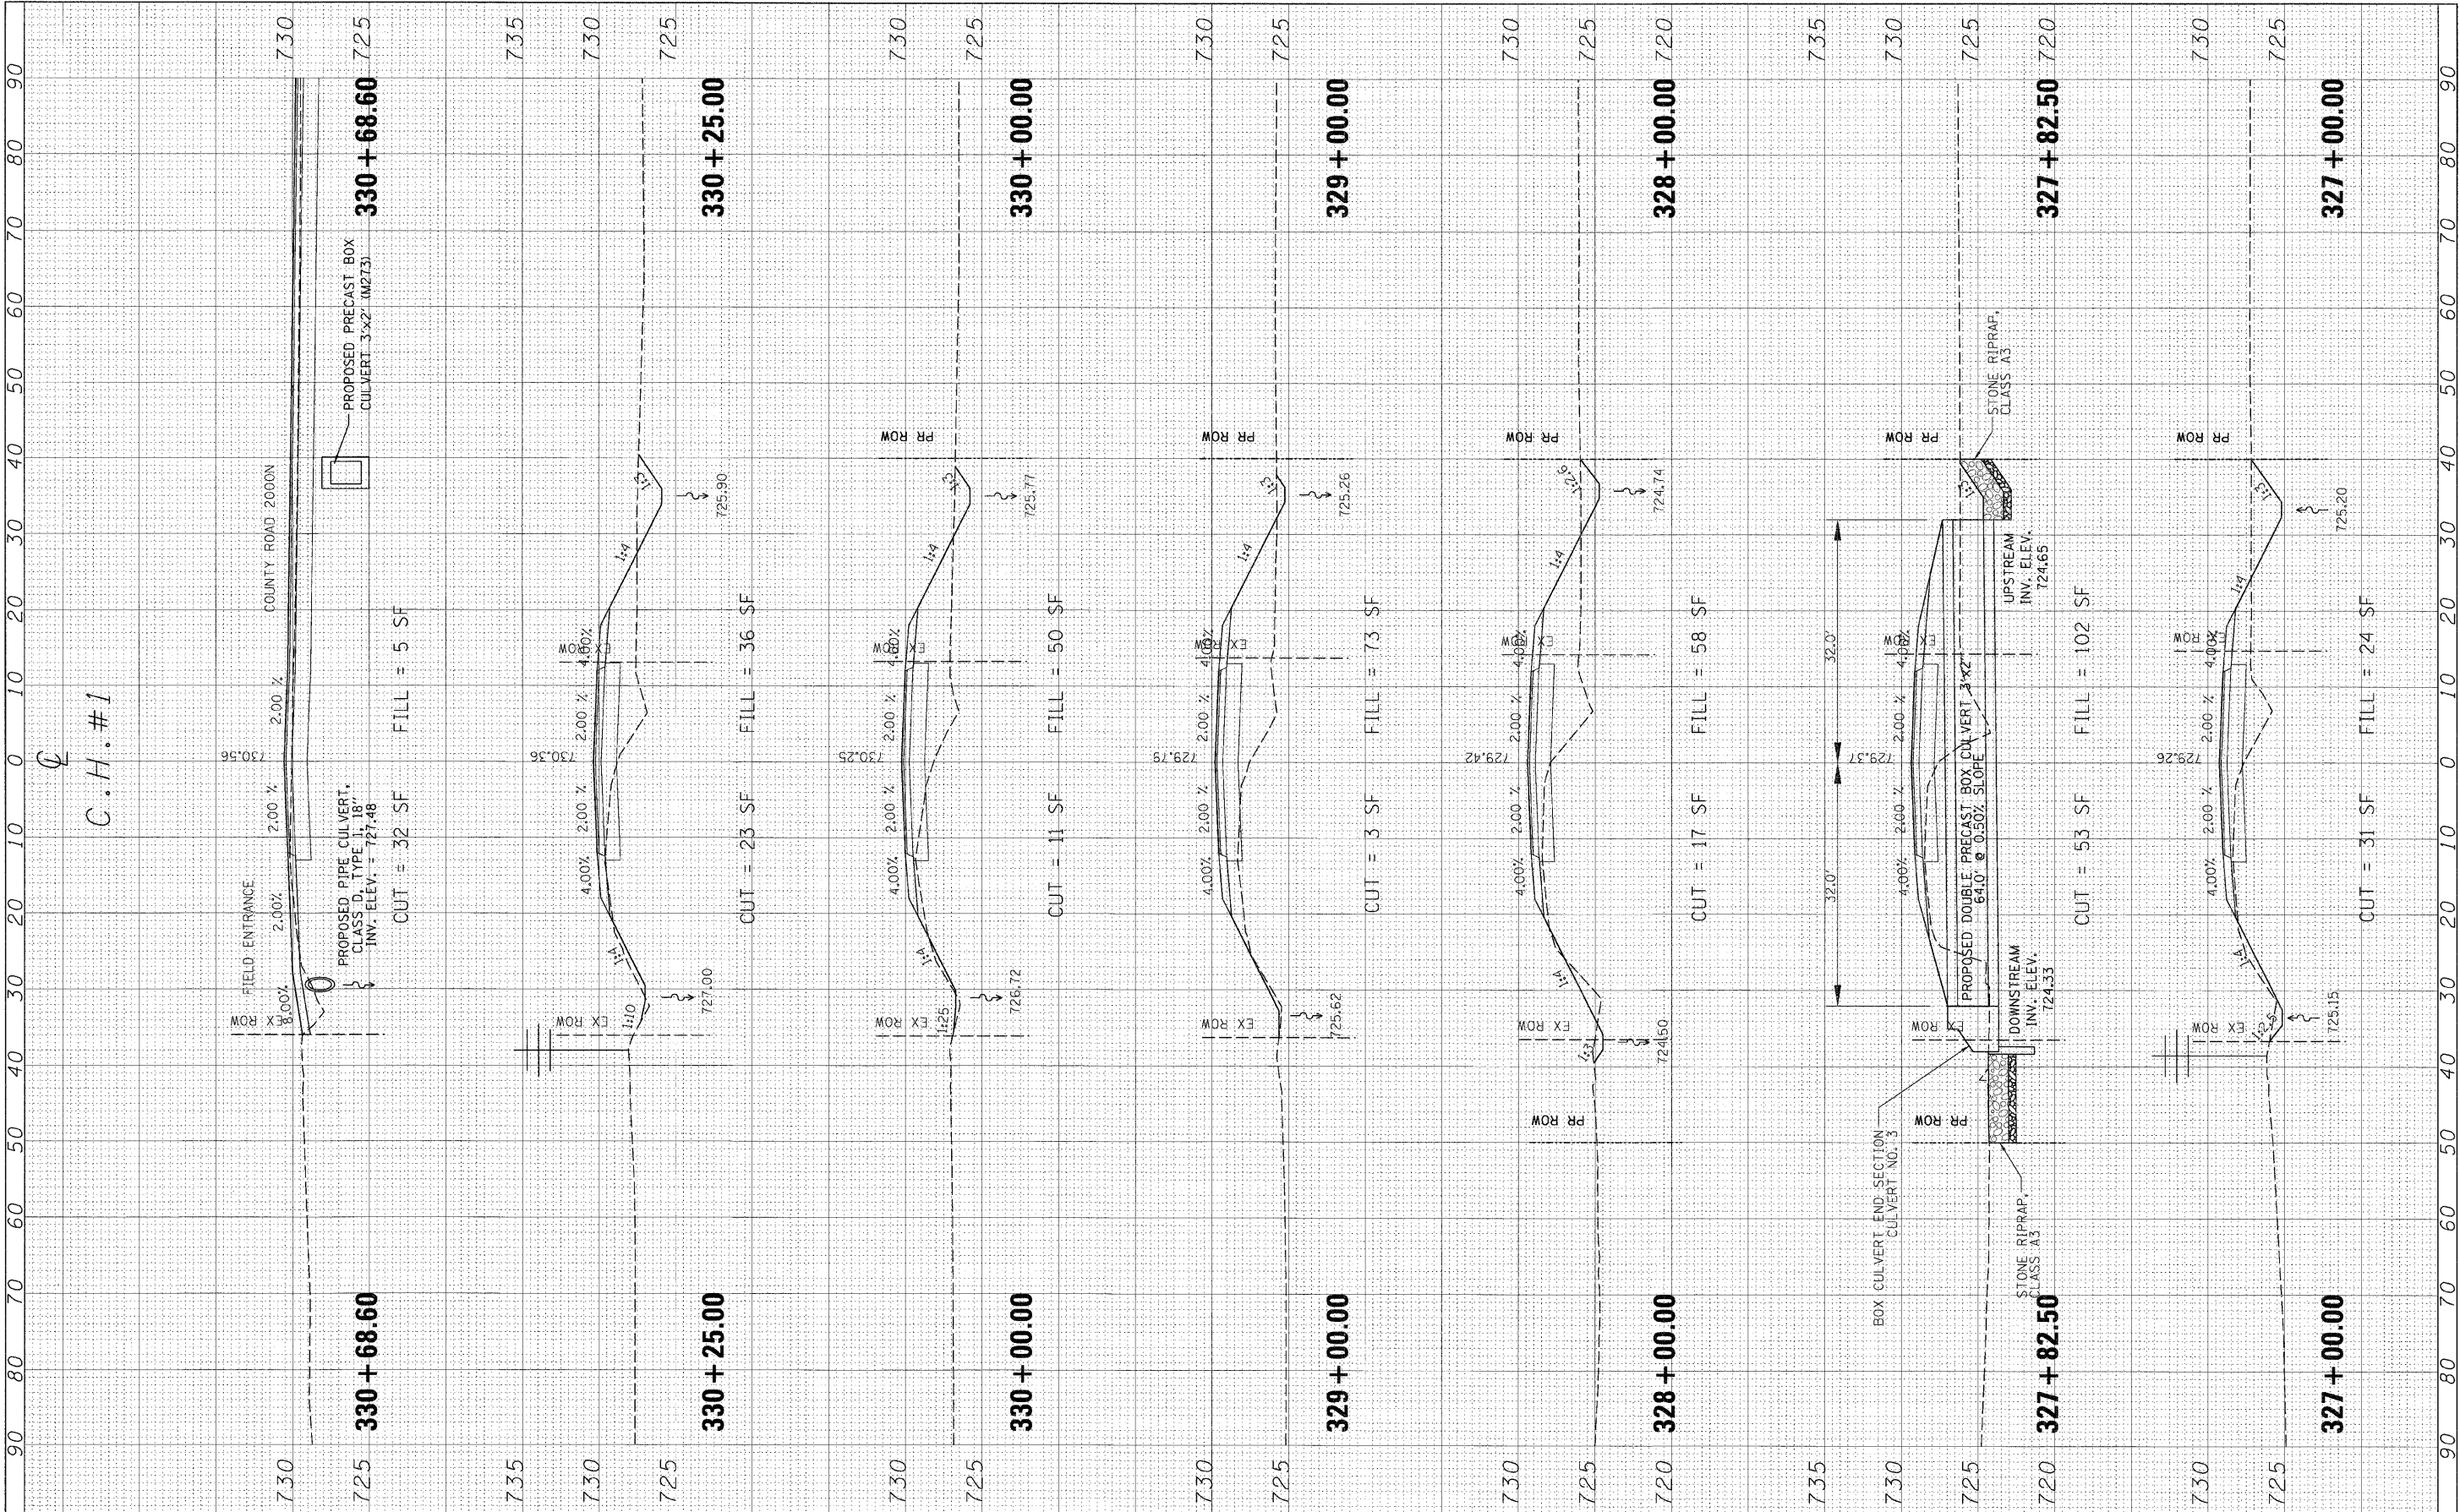

FILE NAME =
 #*:LEL#

USER NAME = #USER#
 DESIGNED -
 DRAWN -
 CHECKED -
 DATE -

DESIGNED -
 DRAWN -
 CHECKED -
 DATE -

REVISED -
 REVISED -
 REVISED -
 REVISED -

**STATE OF ILLINOIS
 DEPARTMENT OF TRANSPORTATION**

CROSS SECTIONS - COUNTY HIGHWAY #1

SCALE: SHEET NO. OF SHEETS STA. TO STA.

F.A. RTEL. 358	SECTION 86-00075-02-AS	COUNTY WOODFORD	TOTAL SHEETS 53	SHEET NO. 36
FED. ROAD DIST. NO.		ILLINOIS FED. AID PROJECT		