


FINAL SURVEY	SURVEYED	BY	DATE
NO. E BOOK	PLOTTED		
AREAS CHECKED	TEMPLATE		
	NO. E BOOK		
	AREAS CHECKED		

ORIGINAL SURVEY	SURVEYED	BY	DATE
NO. E BOOK	PLOTTED		
AREAS CHECKED	TEMPLATE		
	NO. E BOOK		
	AREAS CHECKED		

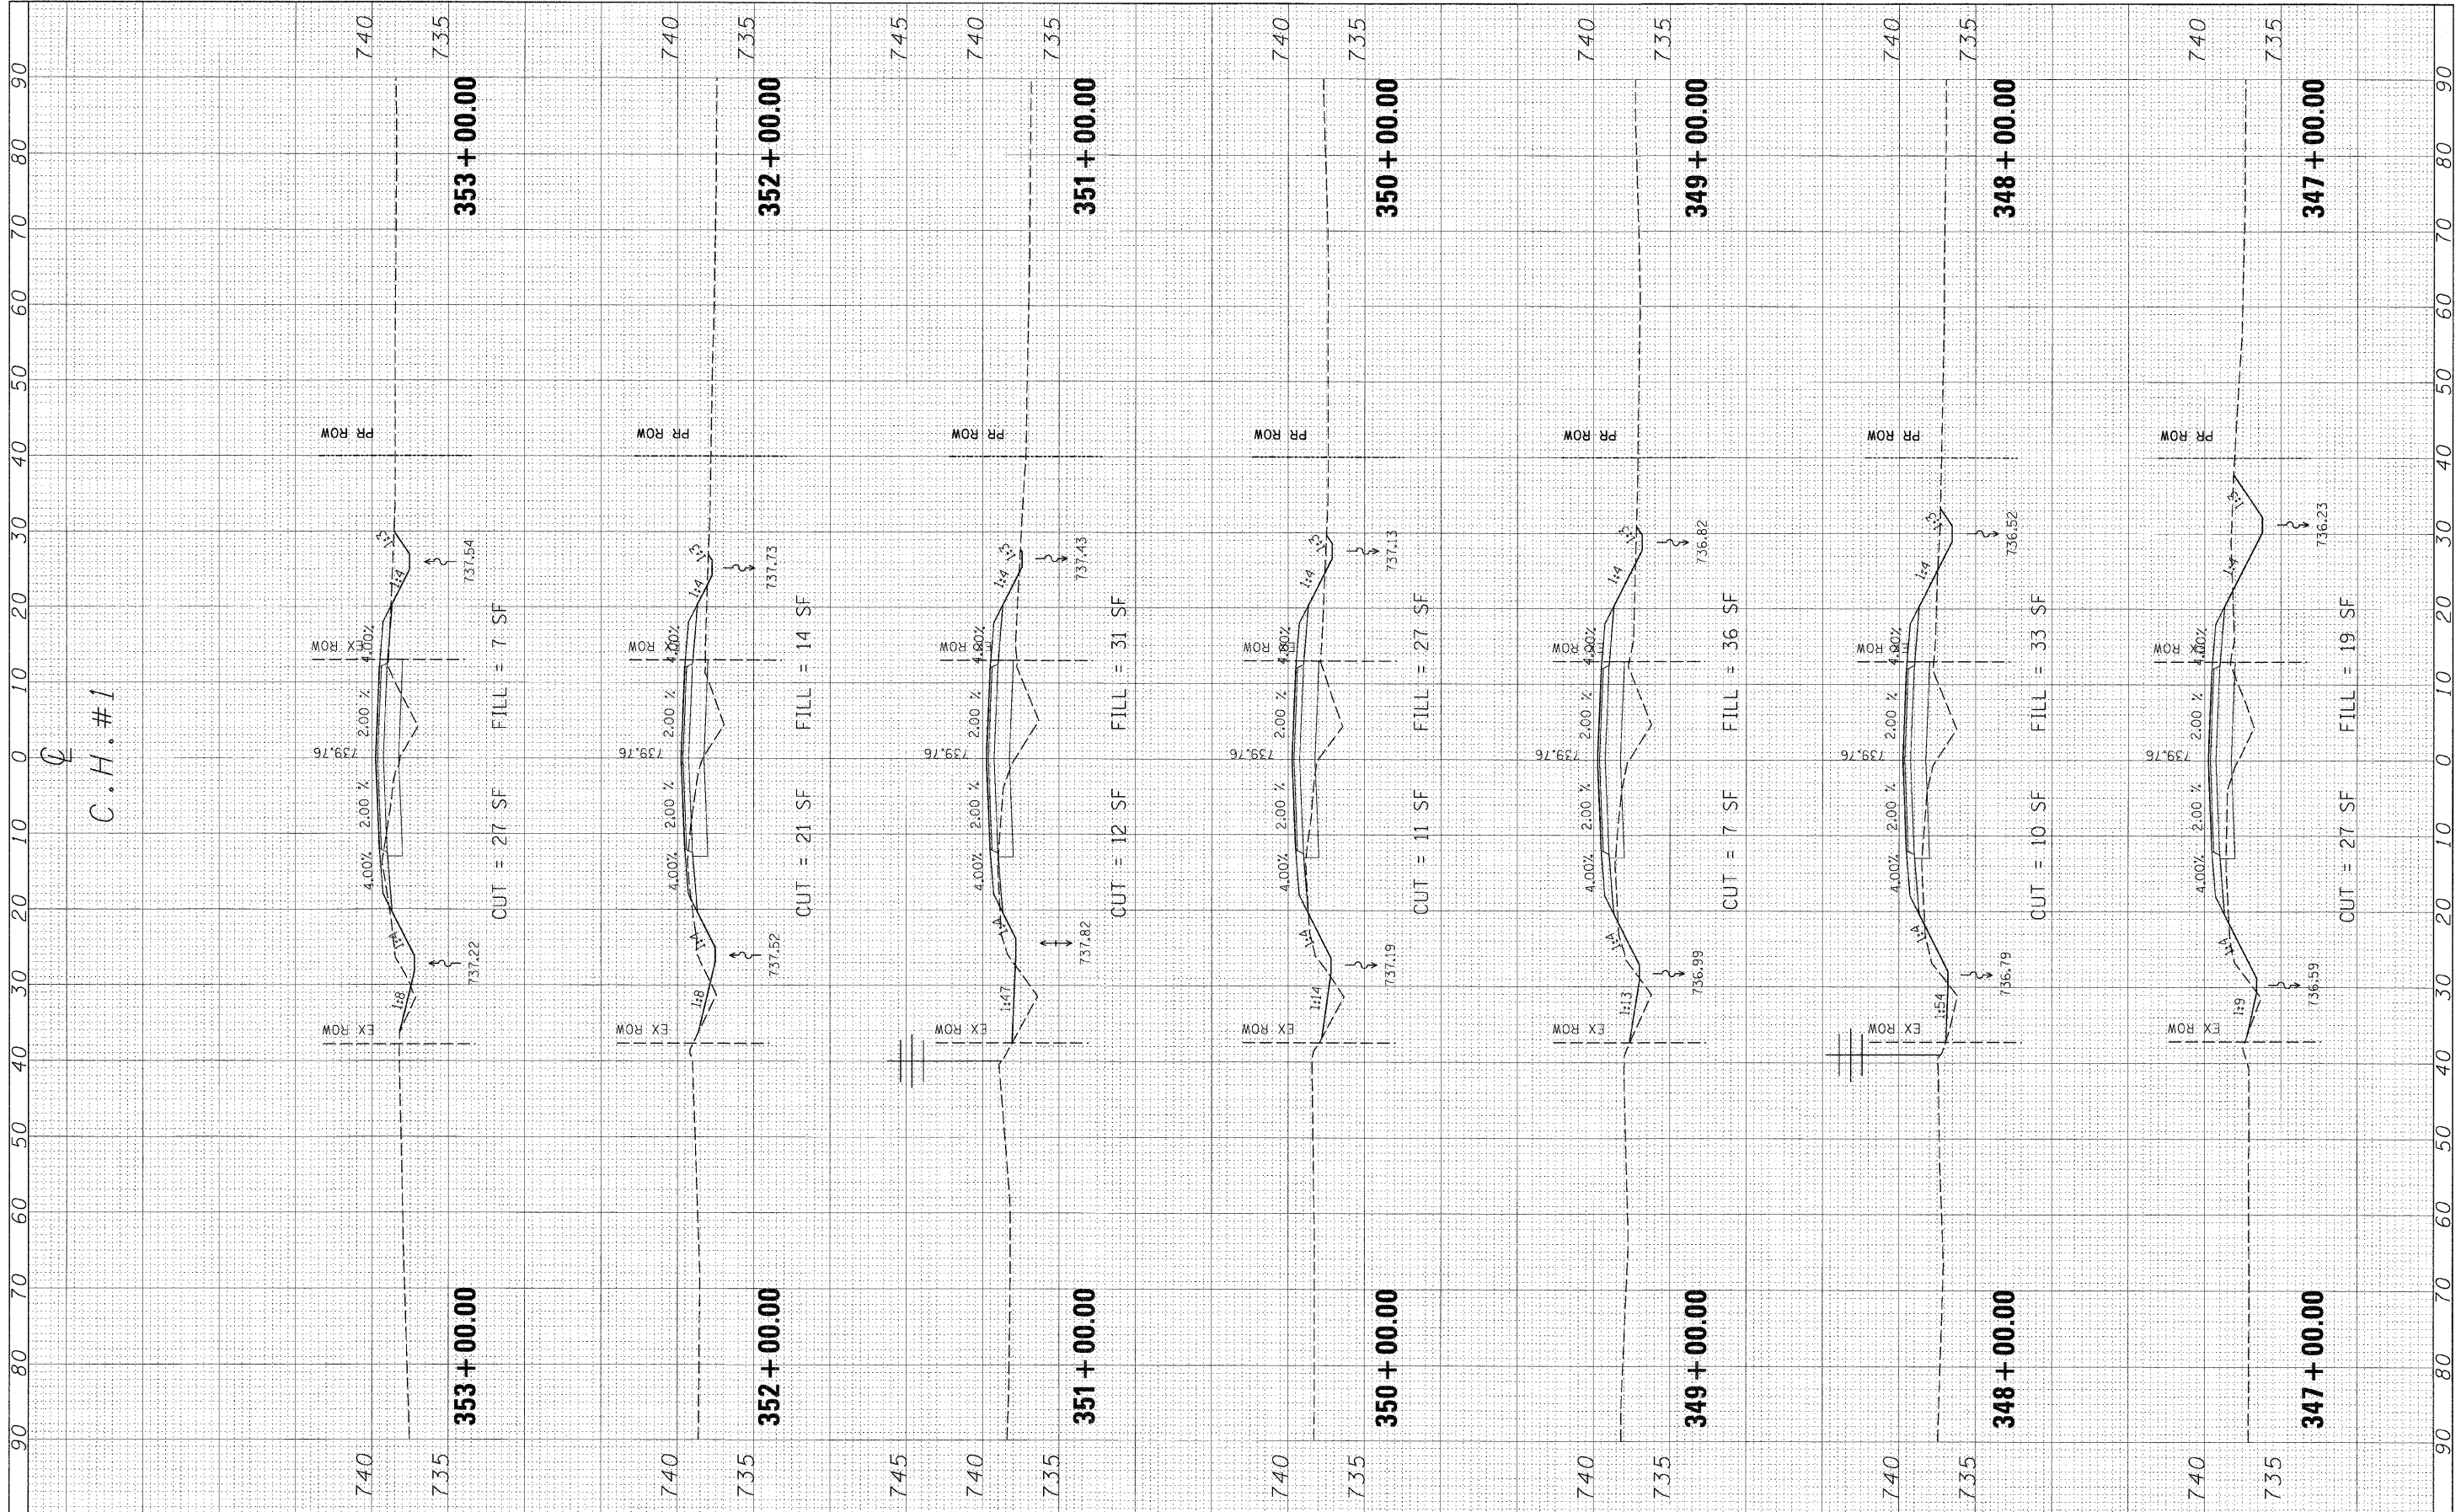

C.H.#1

FILE NAME =	USER NAME = \$USER\$	DESIGNED -	REVISED -
\$FILEL\$		DRAWN -	REVISED -
	PLT SCALE = \$SCALE\$	CHECKED -	REVISED -
	PLT DATE = \$DATE\$	DATE -	REVISED -

STATE OF ILLINOIS
DEPARTMENT OF TRANSPORTATION

CROSS SECTIONS - COUNTY HIGHWAY #1				
SCALE:	SHEET NO.	OF	SHEETS	STA. TO STA.

F.A. RTE.	SECTION	COUNTY	TOTAL SHEETS	SHEET NO.
35B	86-00075-02-AS	WOODFORD	53	40
CONTRACT NO.				
FED. ROAD DIST. NO. ILLINOIS FED. AID PROJECT				