


FINAL SURVEY CHECKED BY DATE
 PLOTTED BY DATE
 NOTE BOOK NO. PLATE NO.
 AREAS CHECKED

ORIGINAL SURVEY CHECKED BY DATE
 PLOTTED BY DATE
 NOTE BOOK NO. PLATE NO.
 AREAS CHECKED

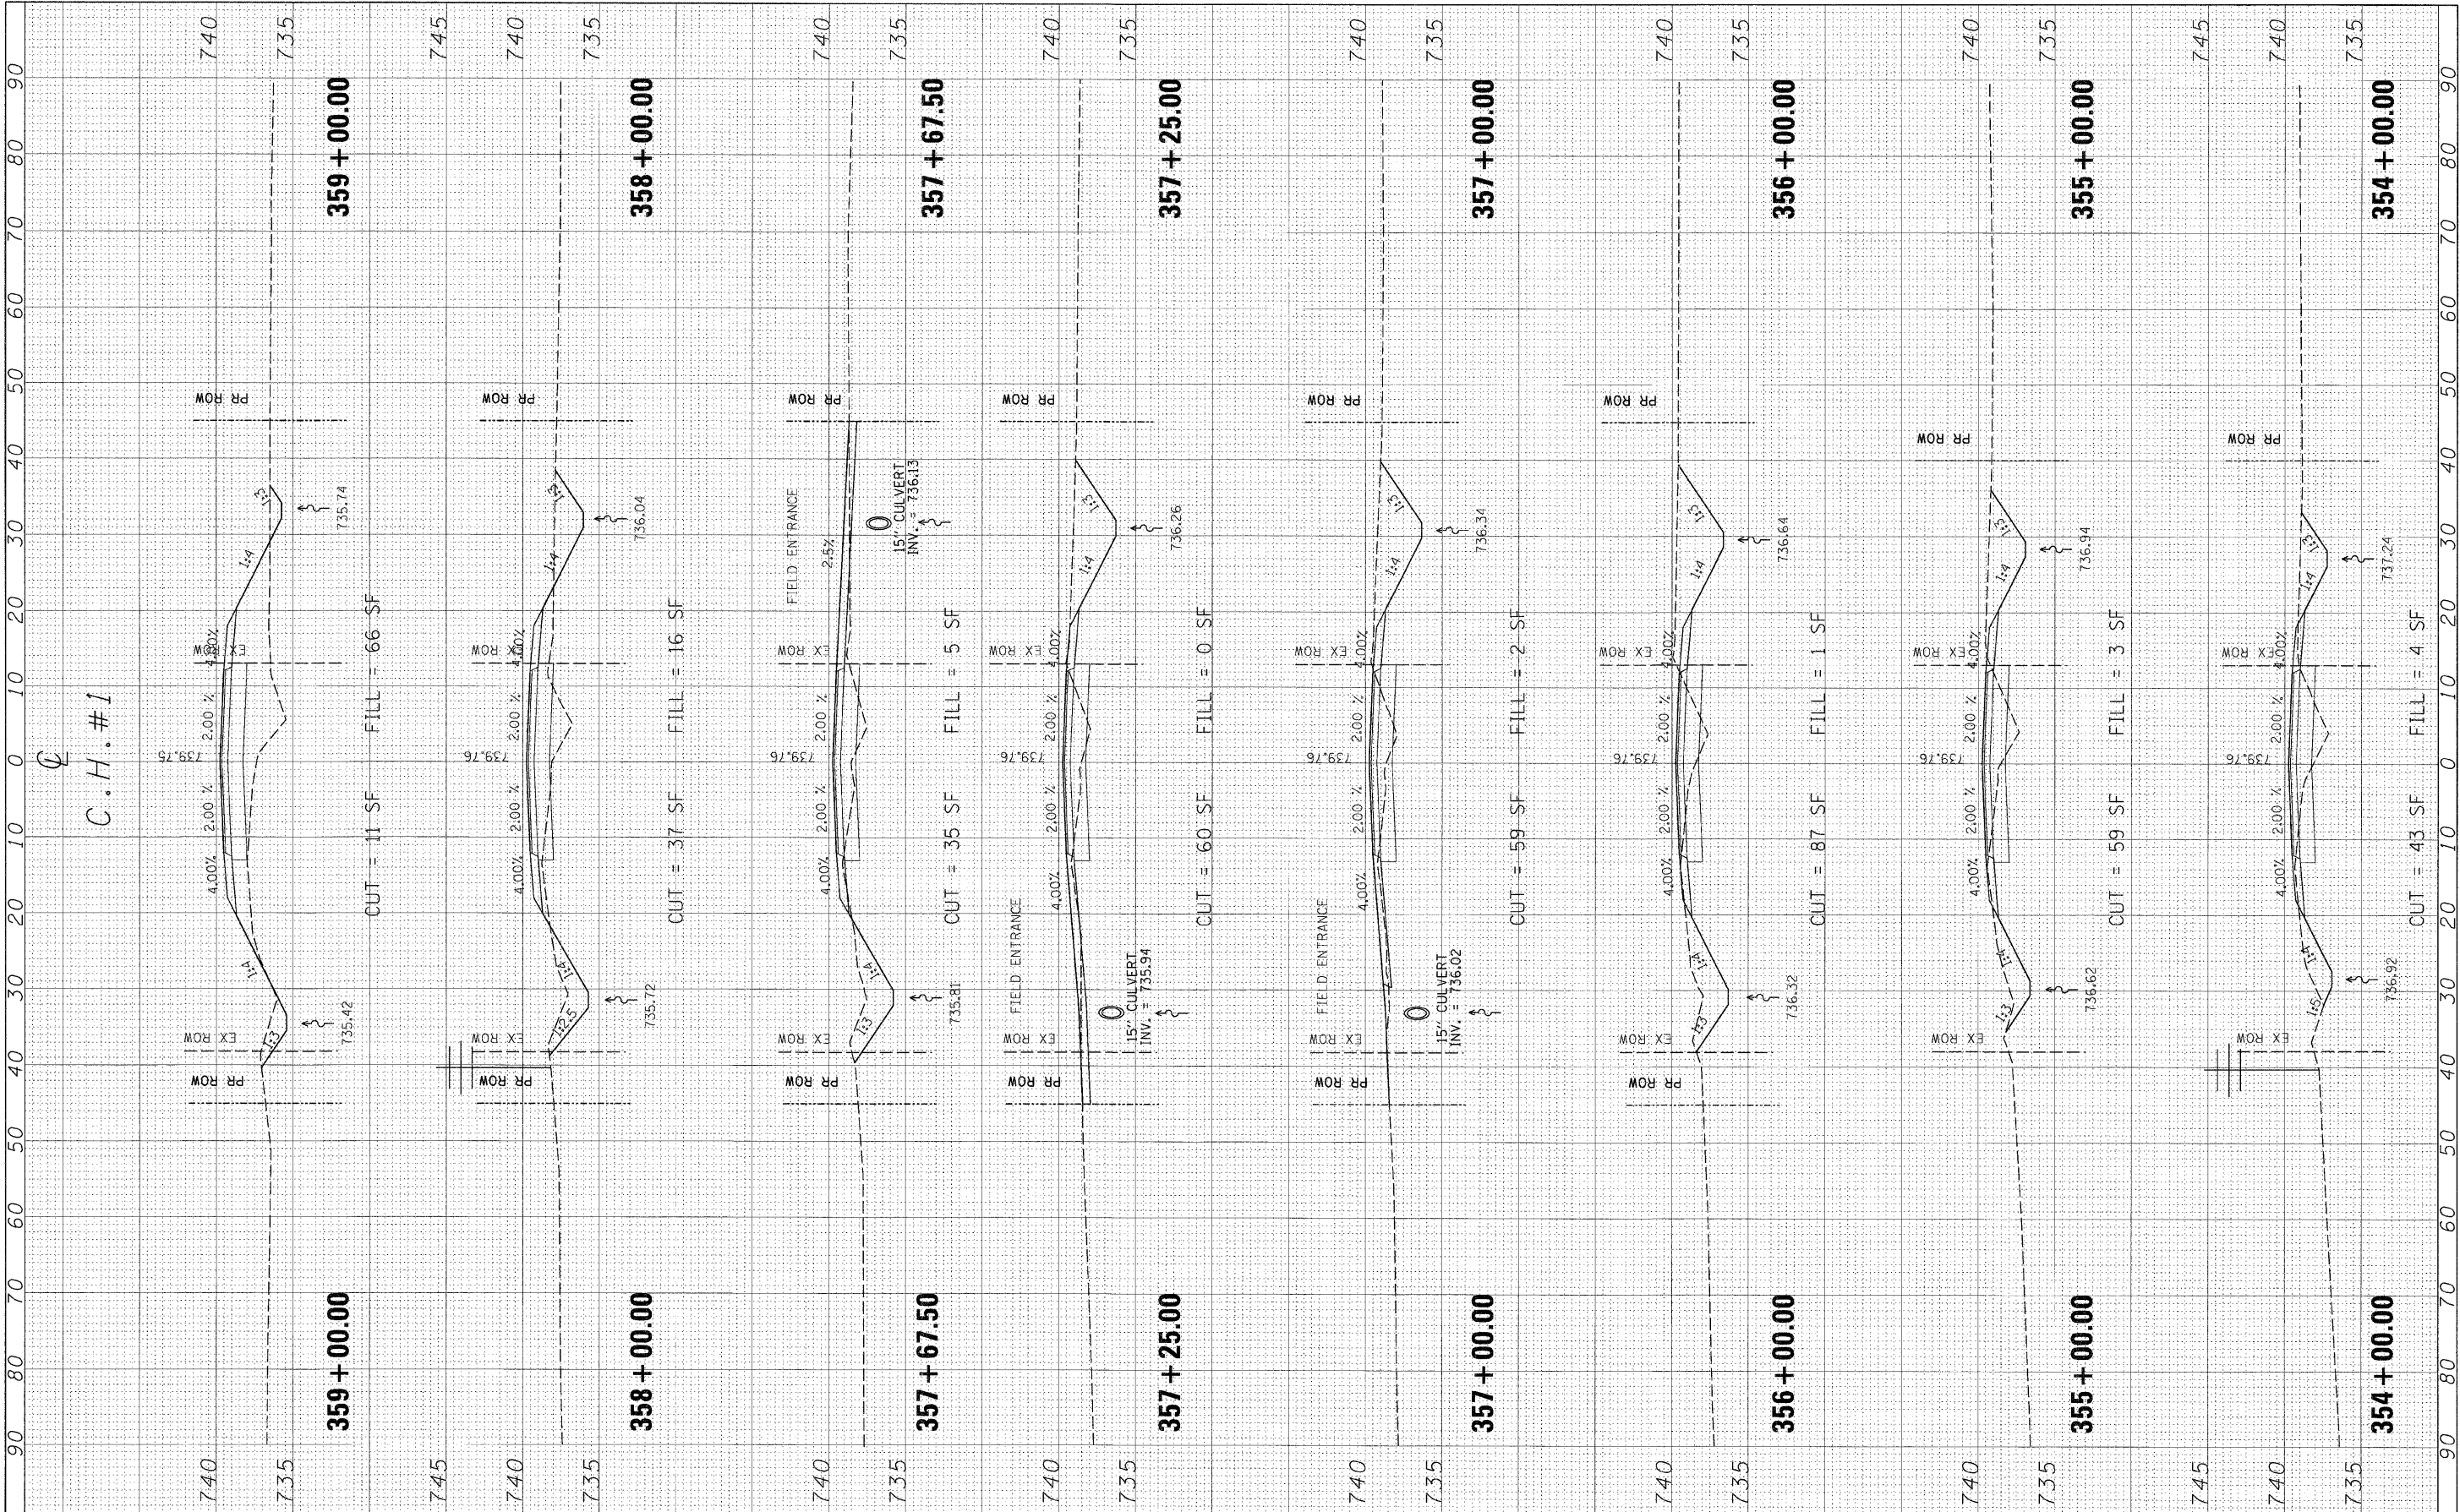

FILE NAME =
 # = LEVEL

USER NAME = #USER#
 PLOT SCALE = #SCALE#
 PLOT DATE = #DATE#

DESIGNED -
 DRAWN -
 CHECKED -
 DATE -

REVISED -
 REVISED -
 REVISED -
 REVISED -

**STATE OF ILLINOIS
 DEPARTMENT OF TRANSPORTATION**

CROSS SECTIONS - COUNTY HIGHWAY #1

SCALE: SHEET NO. OF SHEETS STA. TO STA.

F.A. RT. E.	SECTION	COUNTY	TOTAL SHEET NO.
358	86-00075-02-AS	WOODFORD	53
CONTRACT NO.		41	
FED. ROAD DIST. NO. ILLINOIS FED. AID PROJECT			