


FINAL SURVEY	SURVEYED	DATE
NOTE BOOK	PLOTTED	BY
AREAS CHECKED	TEMPLATE	
	AREAS CHECKED	

ORIGINAL SURVEY	SURVEYED	DATE
NOTE BOOK	PLOTTED	BY
AREAS CHECKED	TEMPLATE	
	AREAS CHECKED	

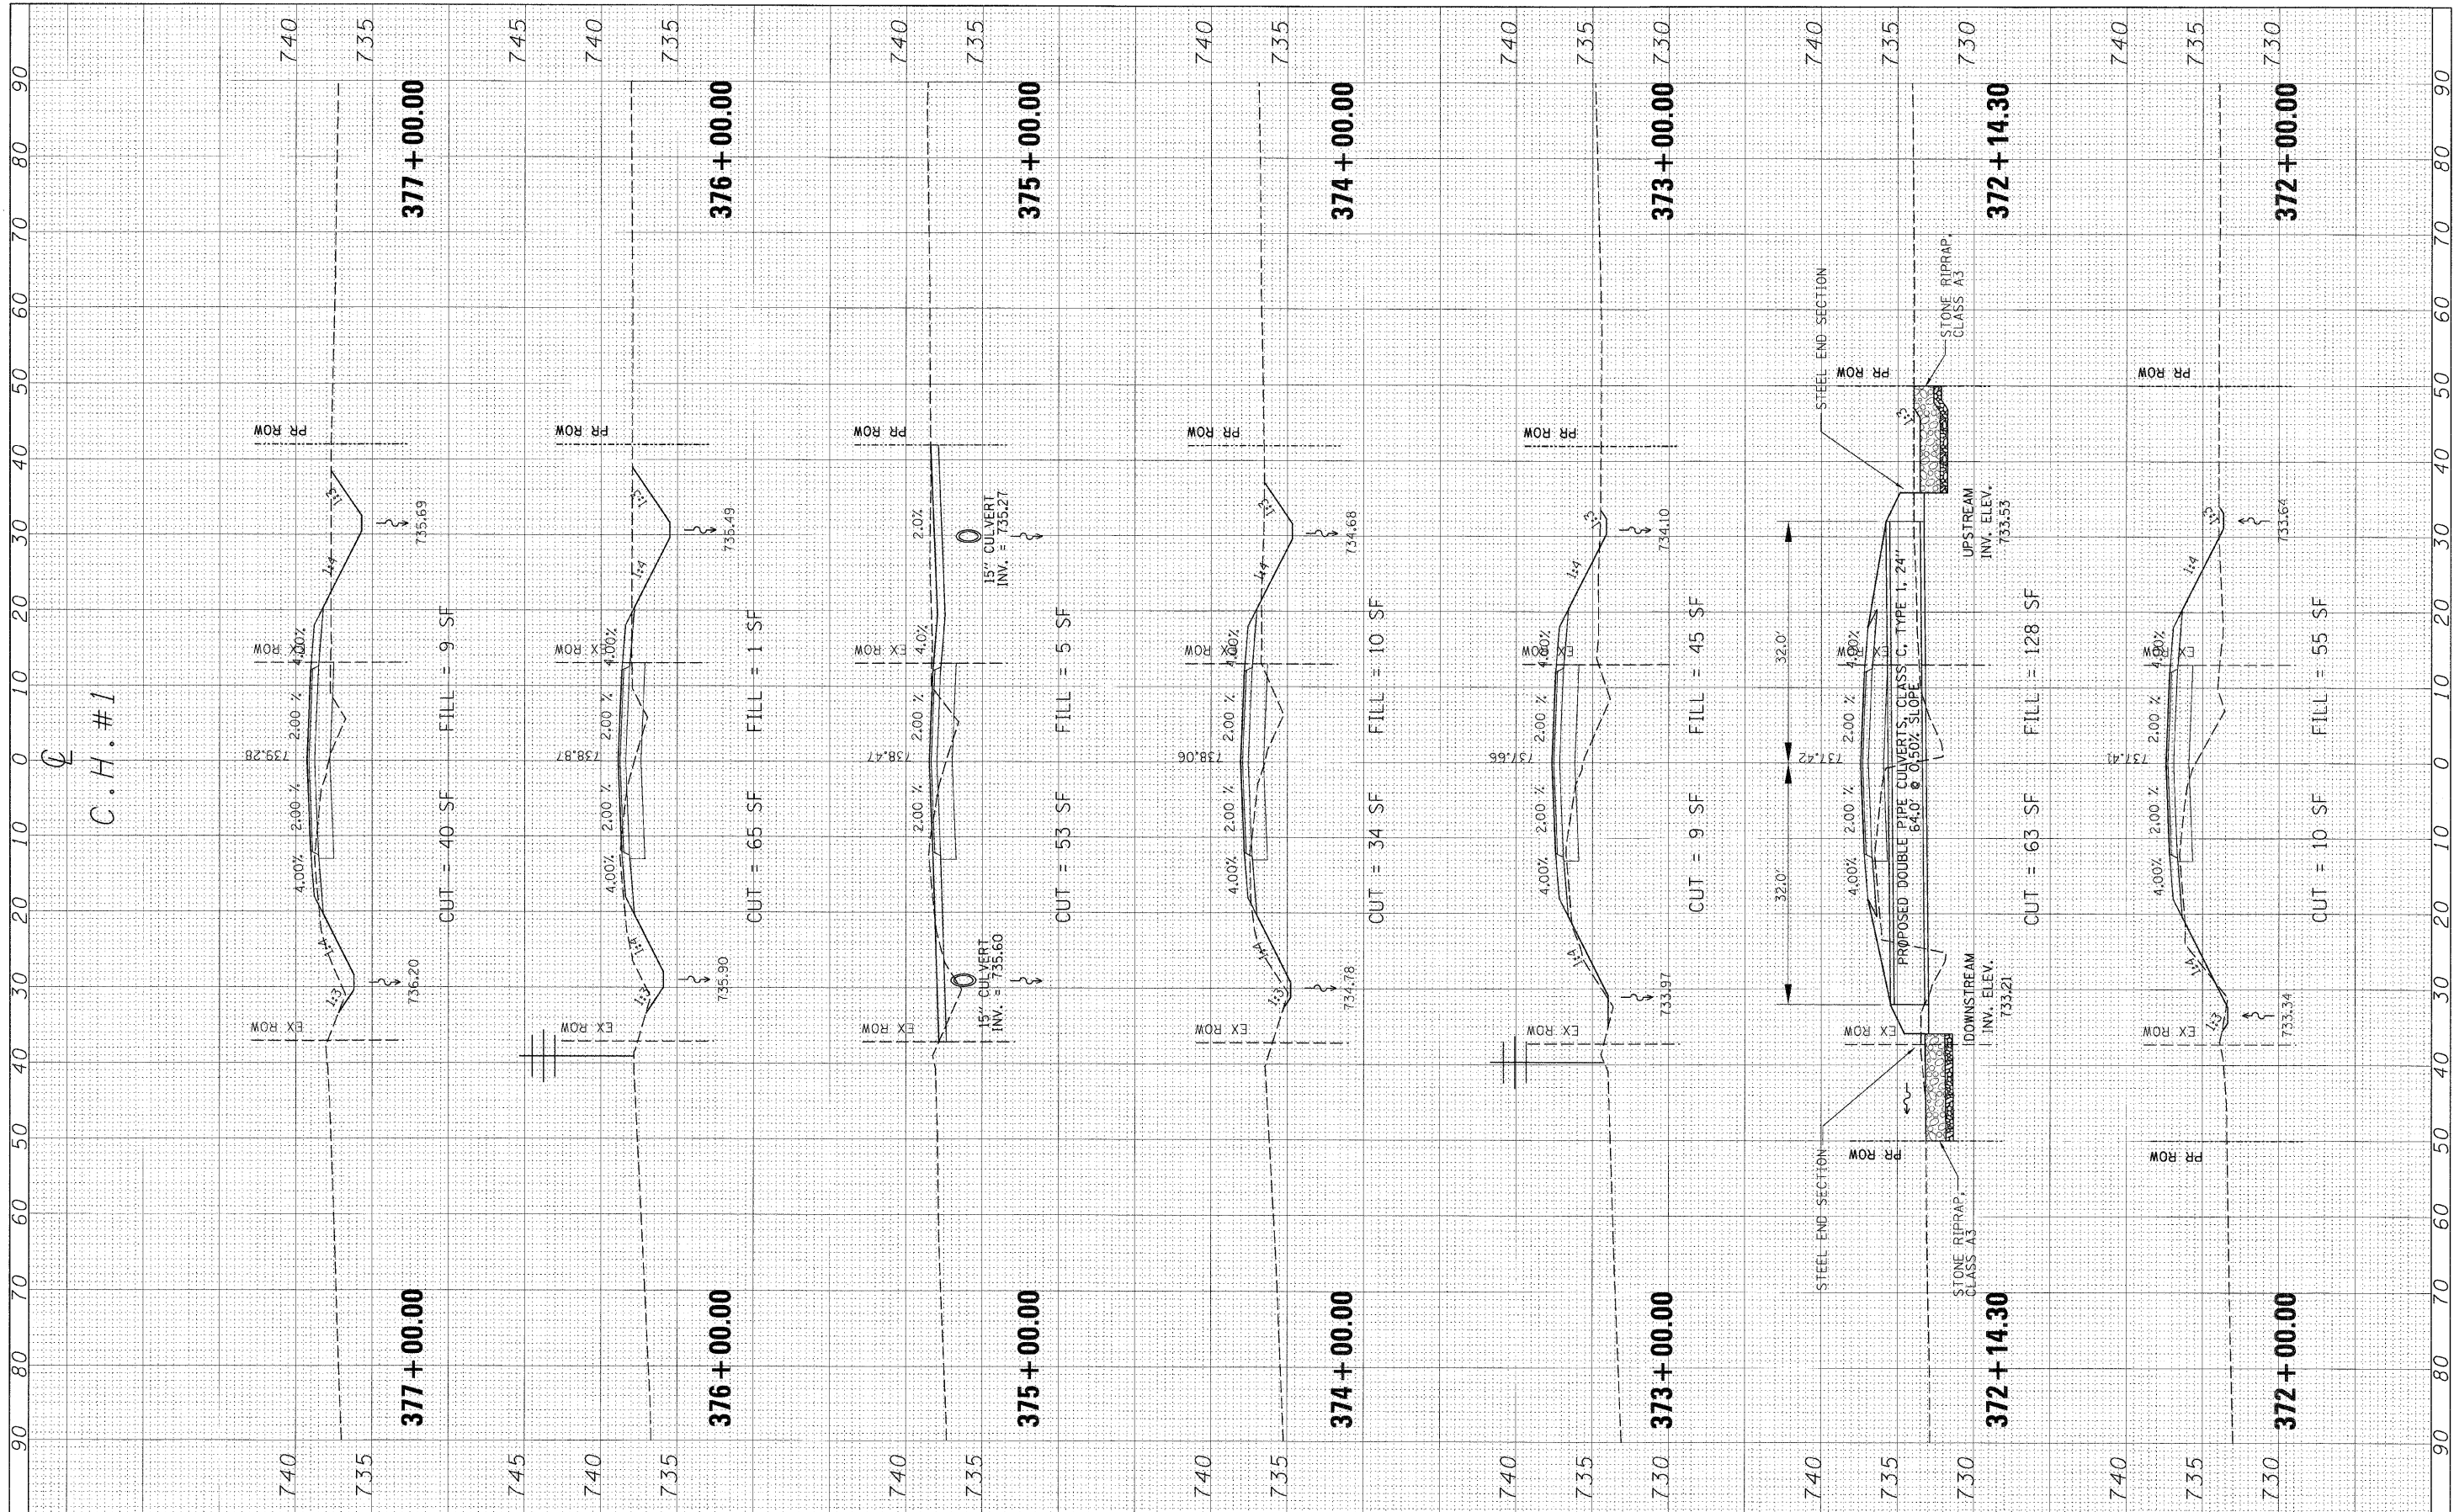

FILE NAME = #FILE.#	USER NAME = #USER#	DESIGNED -	REVISOR -	<b>STATE OF ILLINOIS</b> <b>DEPARTMENT OF TRANSPORTATION</b>	CROSS SECTIONS - COUNTY HIGHWAY #1			F.A. RTE. 358	SECTION 86-00075-02-AS	COUNTY WOODFORD	TOTAL SHEETS 53	SHEET NO. 44
	PLOT SCALE = #SCALE#	DRAWN -	REVISOR -		SCALE:	SHEET NO.	OF SHEETS	STA.	TO STA.	CONTRACT NO.		
	PLOT DATE = #DATE#	CHECKED -	REVISOR -		FED. ROAD DIST. NO. ILLINOIS FED. AID PROJECT							
		DATE -	REVISOR -									