


FINAL SURVEY	SURVEY	BY	DATE
NOTE BOOK	PLATE		
AREAS CHECKED	AREAS CHECKED		
NO.	NO.		

ORIGINAL SURVEY	SURVEY	BY	DATE
NOTE BOOK	PLATE		
AREAS CHECKED	AREAS CHECKED		
NO.	NO.		

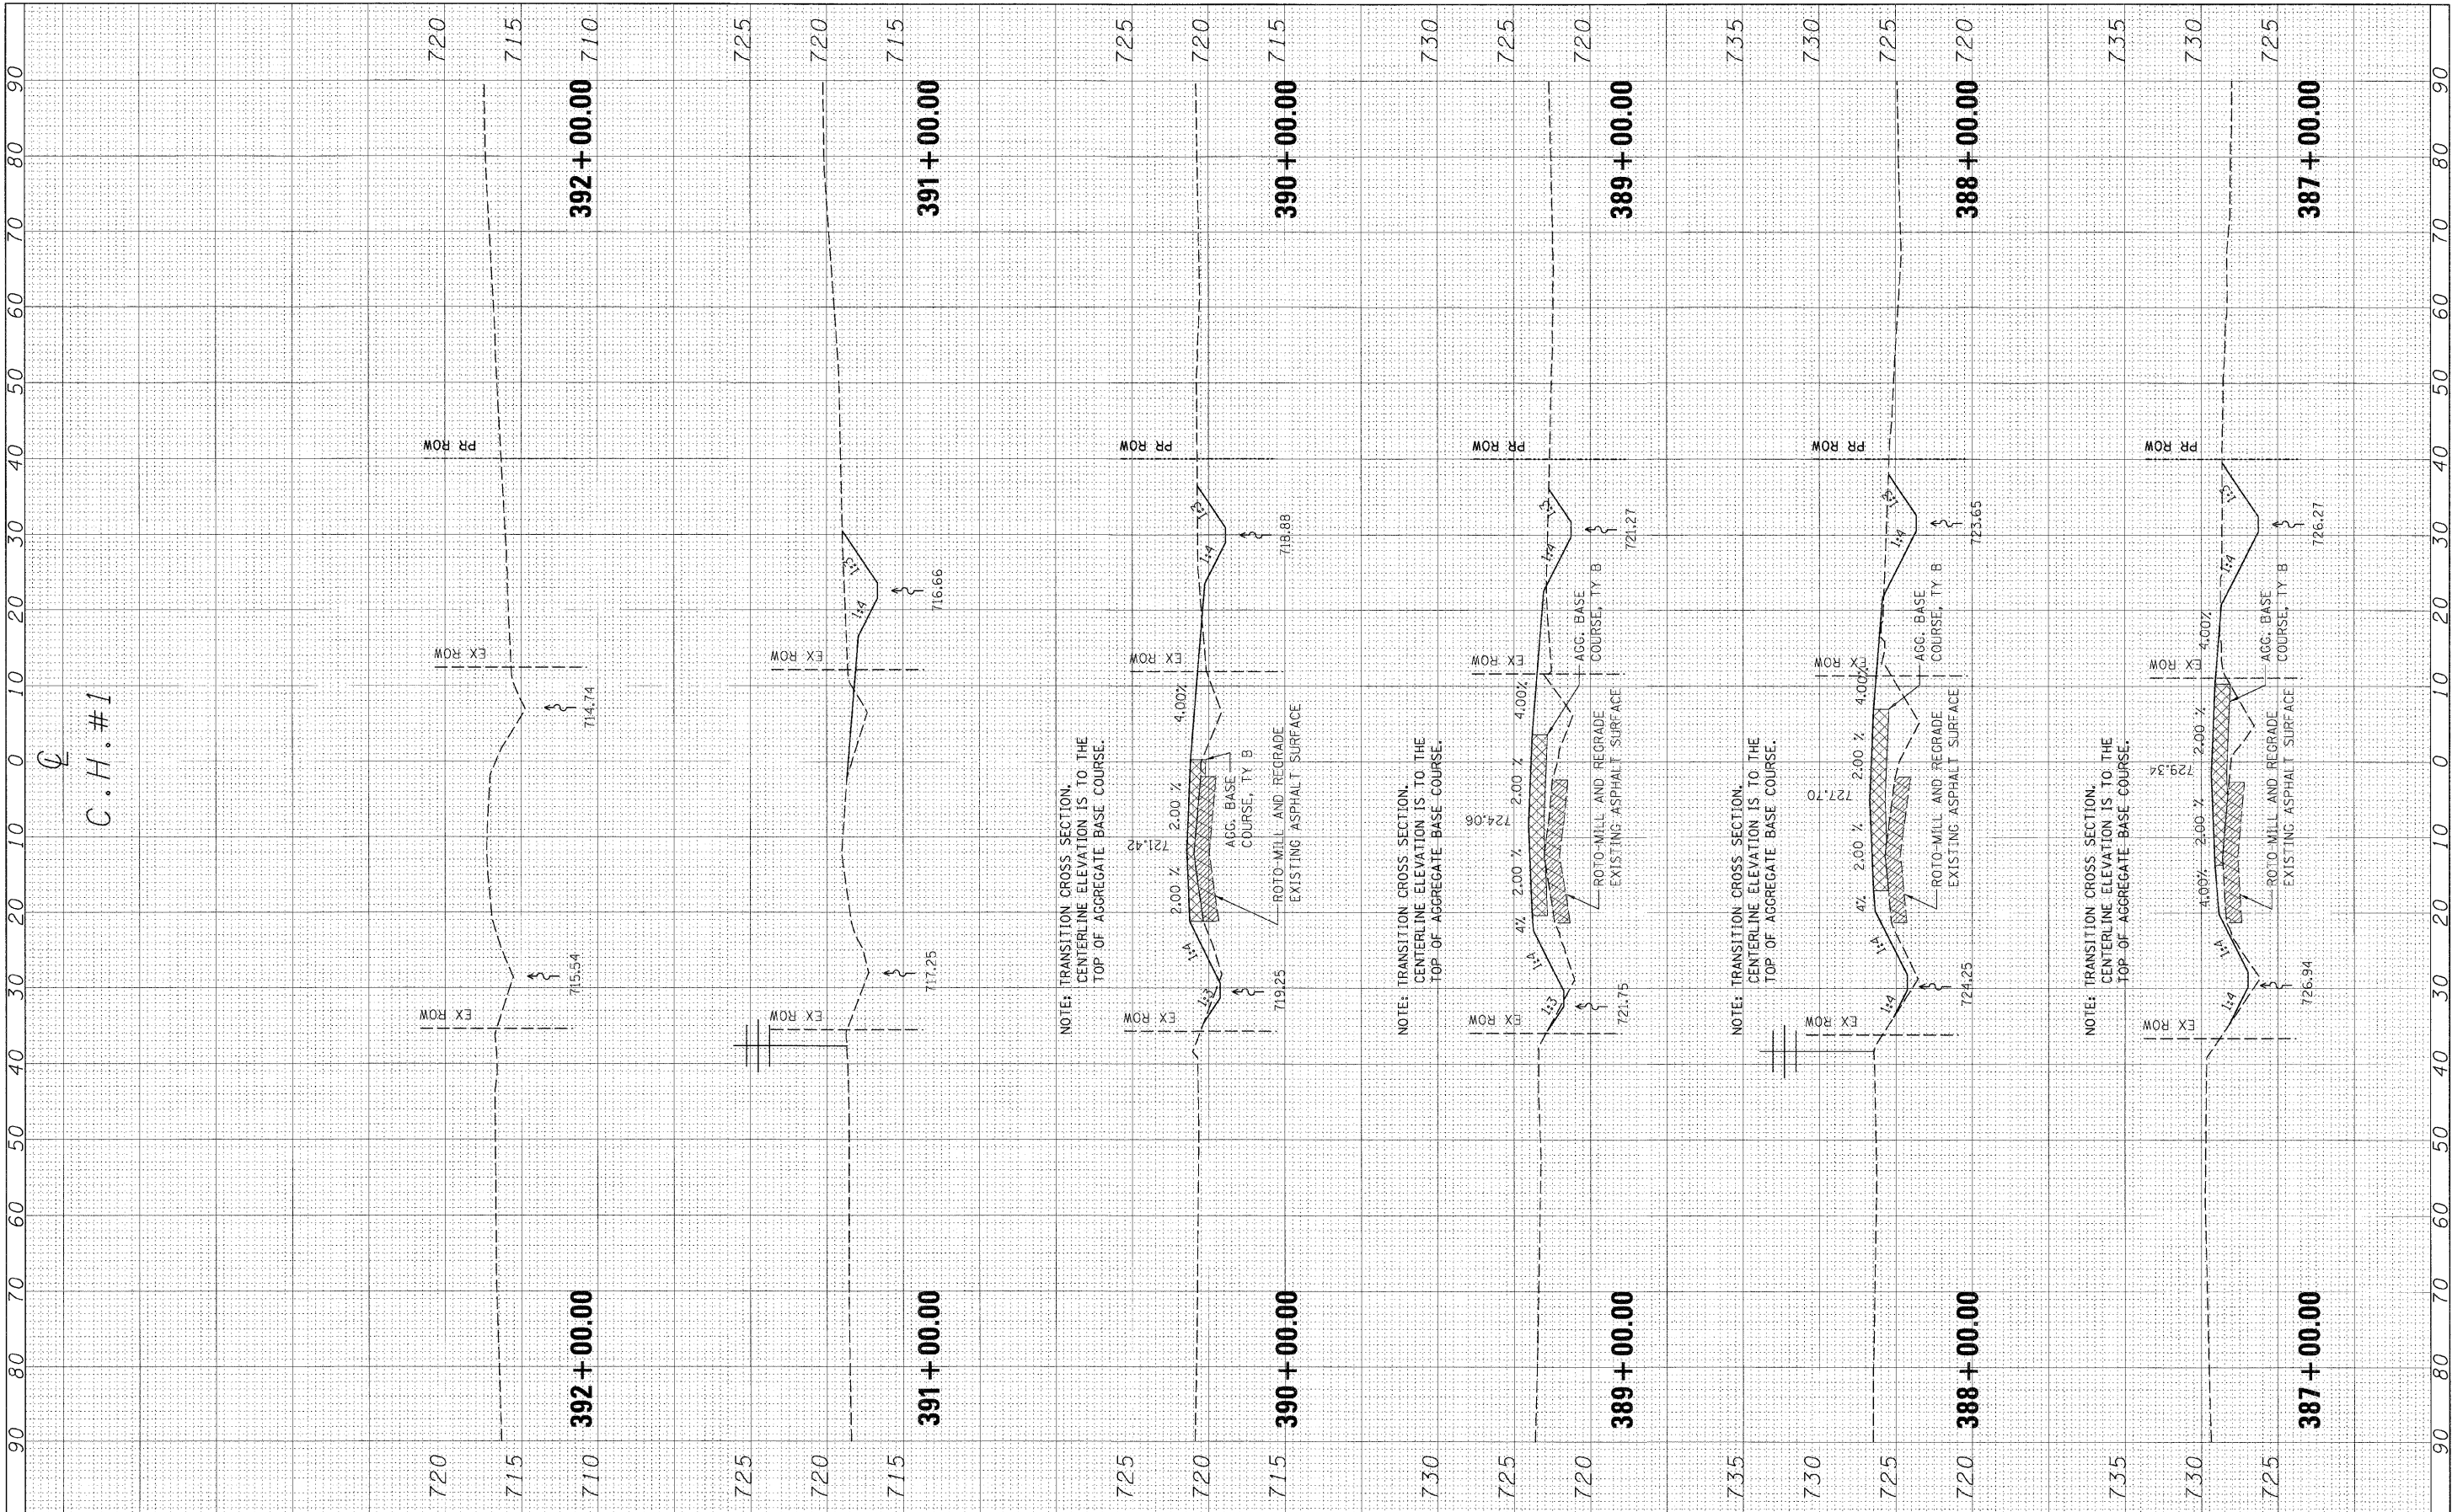

FILE NAME =	USER NAME = #USER#	DESIGNED -	REVISED -	<b>STATE OF ILLINOIS DEPARTMENT OF TRANSPORTATION</b>	<b>CROSS SECTIONS - COUNTY HIGHWAY #1</b>			F.A. RTE. 358	SECTION 86-00075-02-AS	COUNTY WOODFORD	TOTAL SHEETS 53	SHEET NO. 48
#FILEL#		DRAWN -	REVISED -		SCALE:	SHEET NO.	OF SHEETS	STA.	TO STA.	CONTRACT NO.		
PLOT SCALE = #SCALE#		CHECKED -	REVISED -							ILLINOIS FED. AID PROJECT		
PLOT DATE = #DATE#		DATE -	REVISED -									