


FINAL SURVEY	BY	DATE
REVISIONS		
NOTED		
CHECKED		
APPROVED		

ORIGINAL SURVEY	BY	DATE
REVISIONS		
NOTED		
CHECKED		
APPROVED		

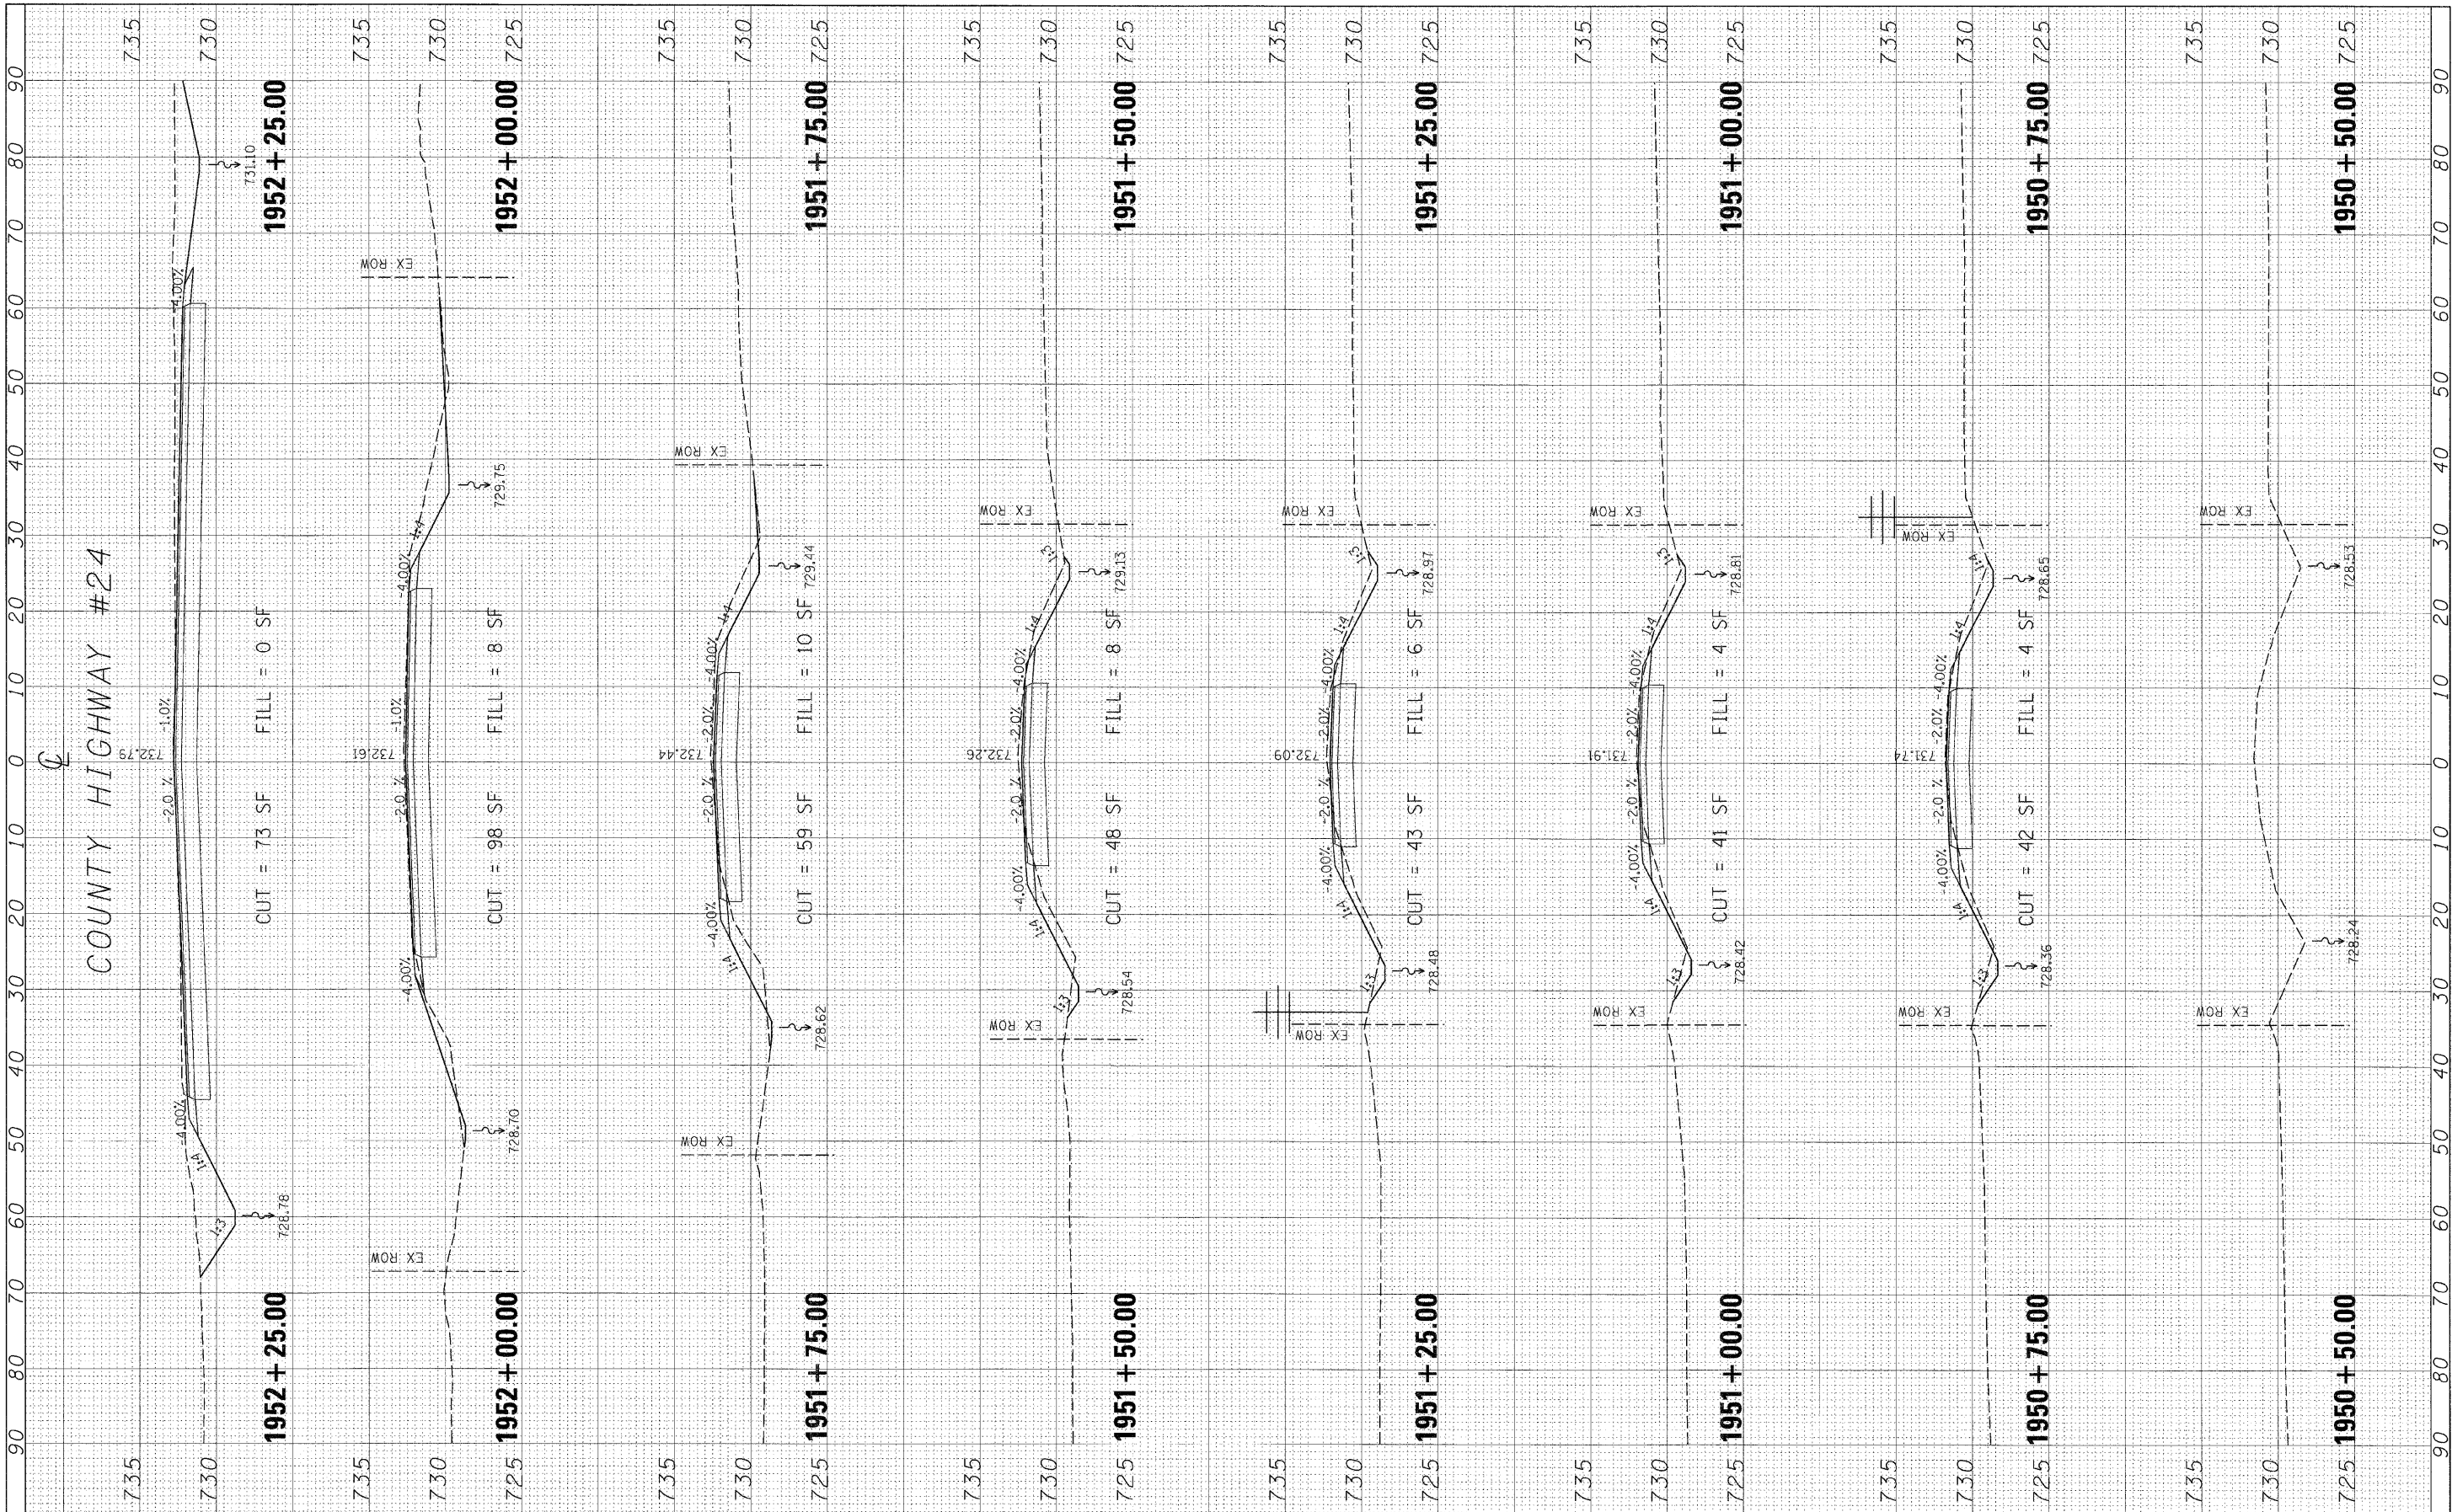

FILE NAME =	USER NAME = #USER#	DESIGNED -	REVISED -	STATE OF ILLINOIS DEPARTMENT OF TRANSPORTATION	CROSS SECTIONS - LOWPOINT ROAD (TR 1950N)/COUNTY HIGHWAY #24				F.A. RTE.	SECTION	COUNTY	TOTAL SHEETS	SHEET NO.
#FILE#		DRAWN -	REVISED -						358	86-00075-02-A5	WOODFORD	53	49
PLOT SCALE = #SCALE#		CHECKED -	REVISED -						CONTRACT NO.				
PLOT DATE = #DATE#		DATE -	REVISED -						ILLINOIS FED. AID PROJECT				
					SCALE:	SHEET NO.	OF	SHEETS	STA.	TO STA.			