


FINAL SURVEY NO.	DATE
REVISIONS	BY
NOTED	
TEMPLATE	
AREAS CHECKED	

ORIGINAL SURVEY NO.	DATE
REVISIONS	BY
NOTED	
TEMPLATE	
AREAS CHECKED	

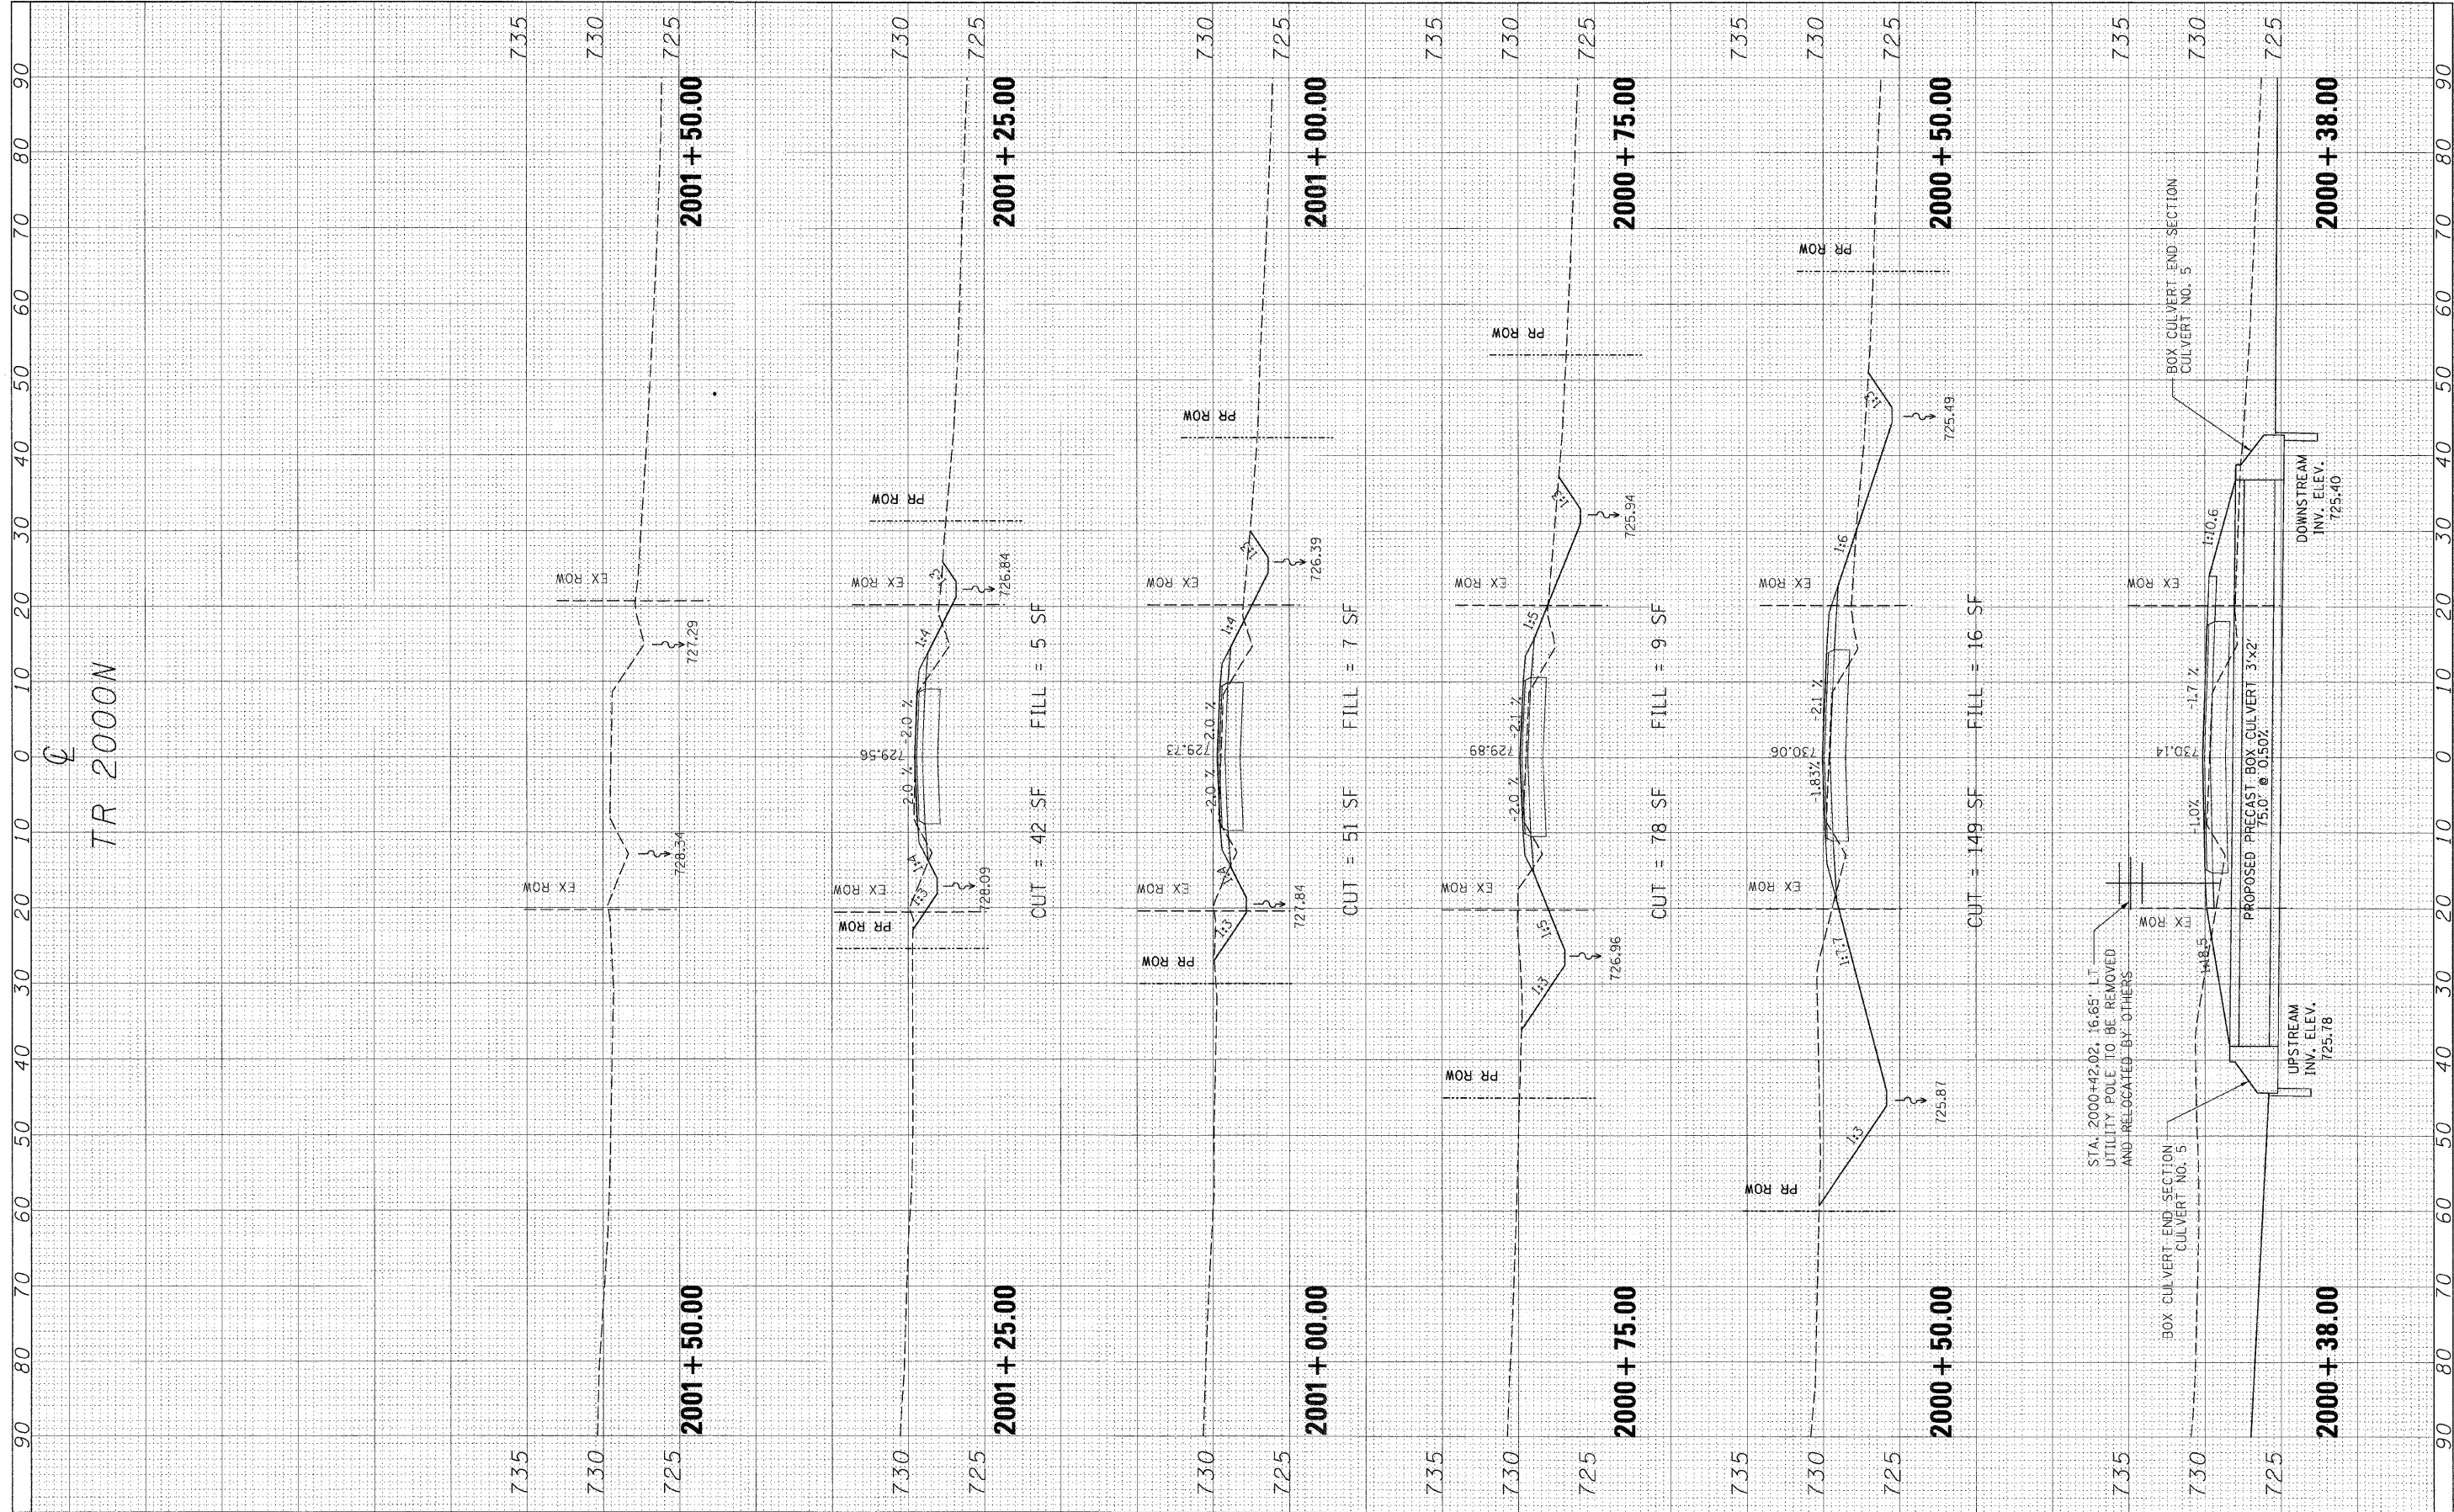

FILE NAME =	USER NAME = #USER#	DESIGNED -	REVISOR -	STATE OF ILLINOIS DEPARTMENT OF TRANSPORTATION				CROSS SECTIONS - TR 2000 N				F.A. RTE. 358	SECTION 86-00075-02-AS	COUNTY WOODFORD	TOTAL SHEETS 53	SHEET NO. 51
#FILE#		DRAWN -	REVISOR -									CONTRACT NO.				
		CHECKED -	REVISOR -									FED. ROAD DIST. NO. ILLINOIS FED. AID PROJECT				
		DATE -	REVISOR -													